

SGOMI

LOCATION LAYOUT FOR

CROFT FARMS 3407 #27-1 & #27-1H
SECTION 27, T34S, R7W, 6th P.M.
NE 1/4 NE 1/4

FIGURE #1

SCALE: 1" = 60'


DATE: 04-17-12

DRAWN BY: C.C.

VERSION: 1.0

REVISED:

REVISED BY:

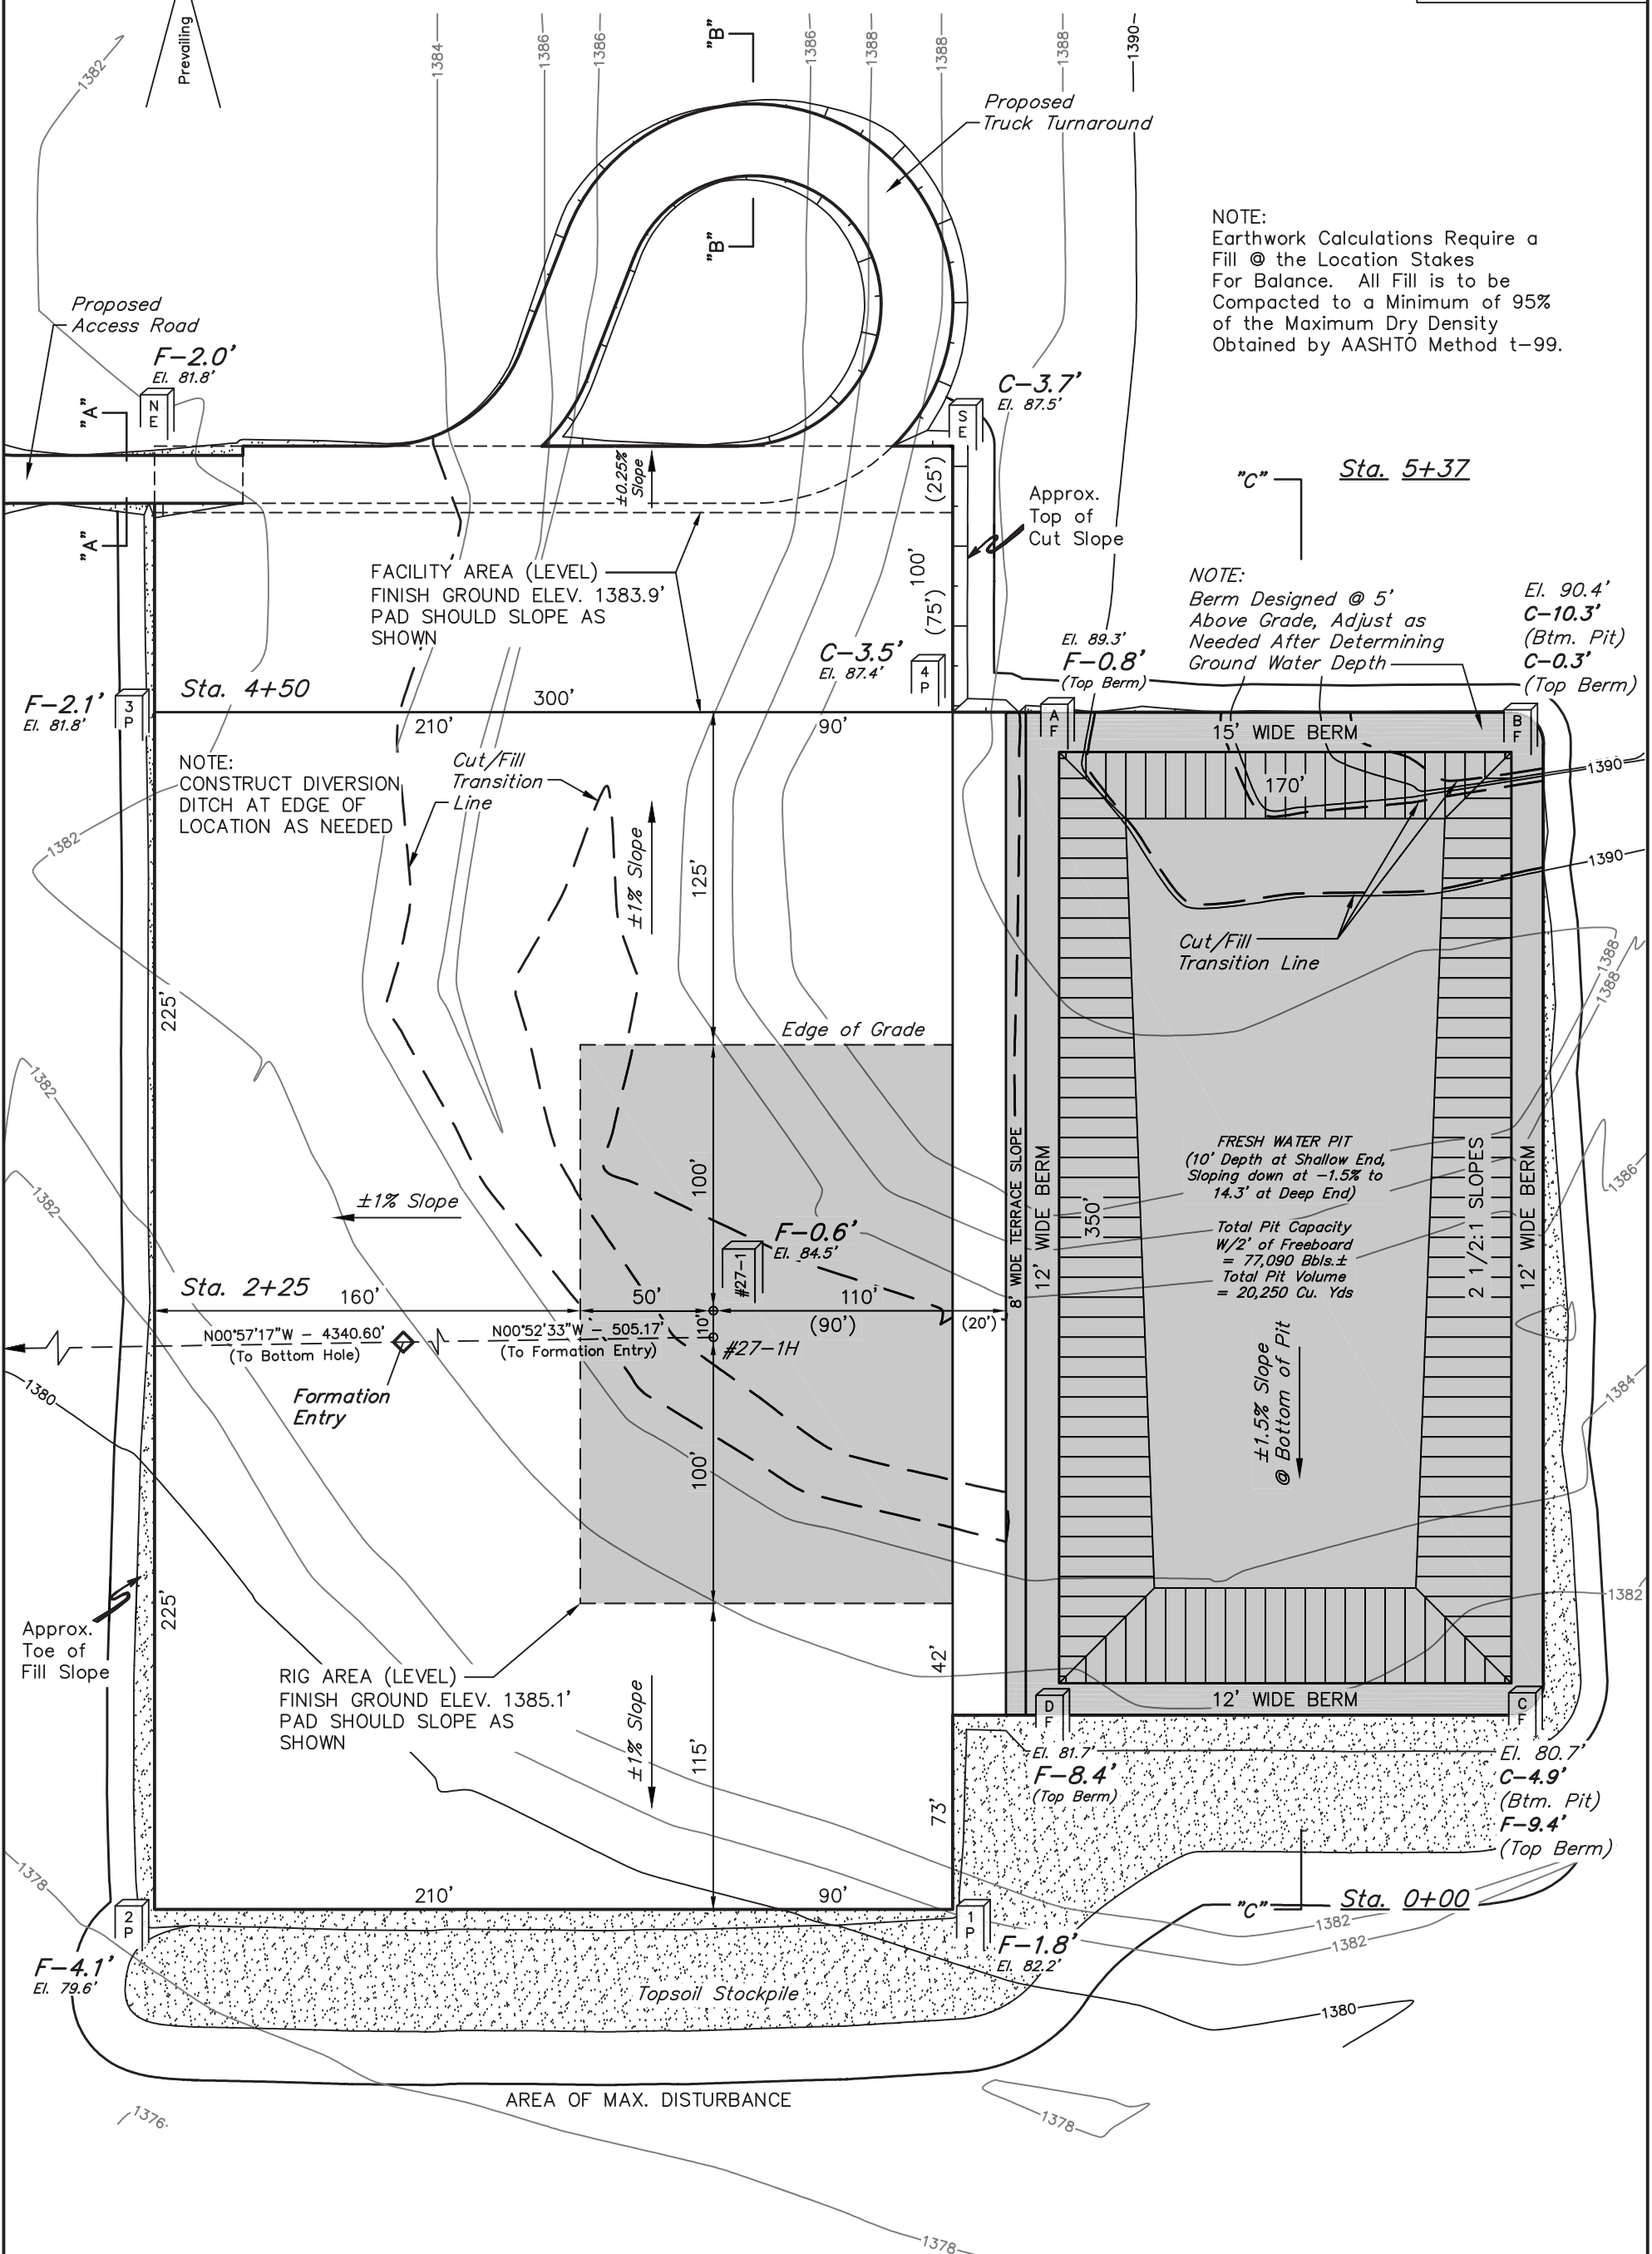

NOTE:
Earthwork Calculations Require a Fill @ the Location Stakes For Balance. All Fill is to be Compacted to a Minimum of 95% of the Maximum Dry Density Obtained by AASHTO Method t-99.

NOTE:
Berm Designed @ 5' Above Grade, Adjust as Needed After Determining Ground Water Depth

Elev. Ungraded Ground At #27-1 Loc. Stake = 1384.5'
FINISHED GRADE ELEV. AT #27-1 LOC. STAKE = 1385.1'

UINTAH ENGINEERING & LAND SURVEYING
85 So. 200 East * Vernal, Utah 84078 * (435) 789-1017