



Fall & Associates

Stake and Elevation Service

719 W. 5th Street

P.O. Box 404

Concordia, KS. 66901

1-800-536-2821

Date 4-24-12

Invoice Number 0418121

CHOLLA PRODUCTION, LLC

Operator

1-24

Number

Seltman

Farm Name

Rush-KS

County-State

24

S

19s

T

20w

R

2290' FSL 1170' FWL


Location


Cholla Production, LLC
7851 S. Elati St.
Suite 201
Littleton, CO. 80120

Elevation 2172 Gr.

Ordered By: Emily

Scale 1"=1000'

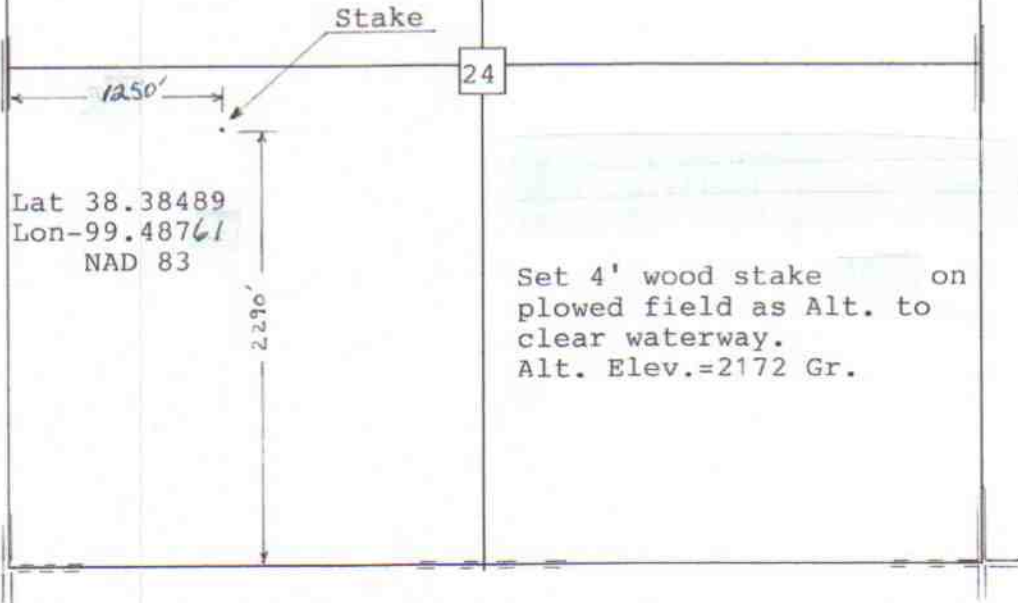

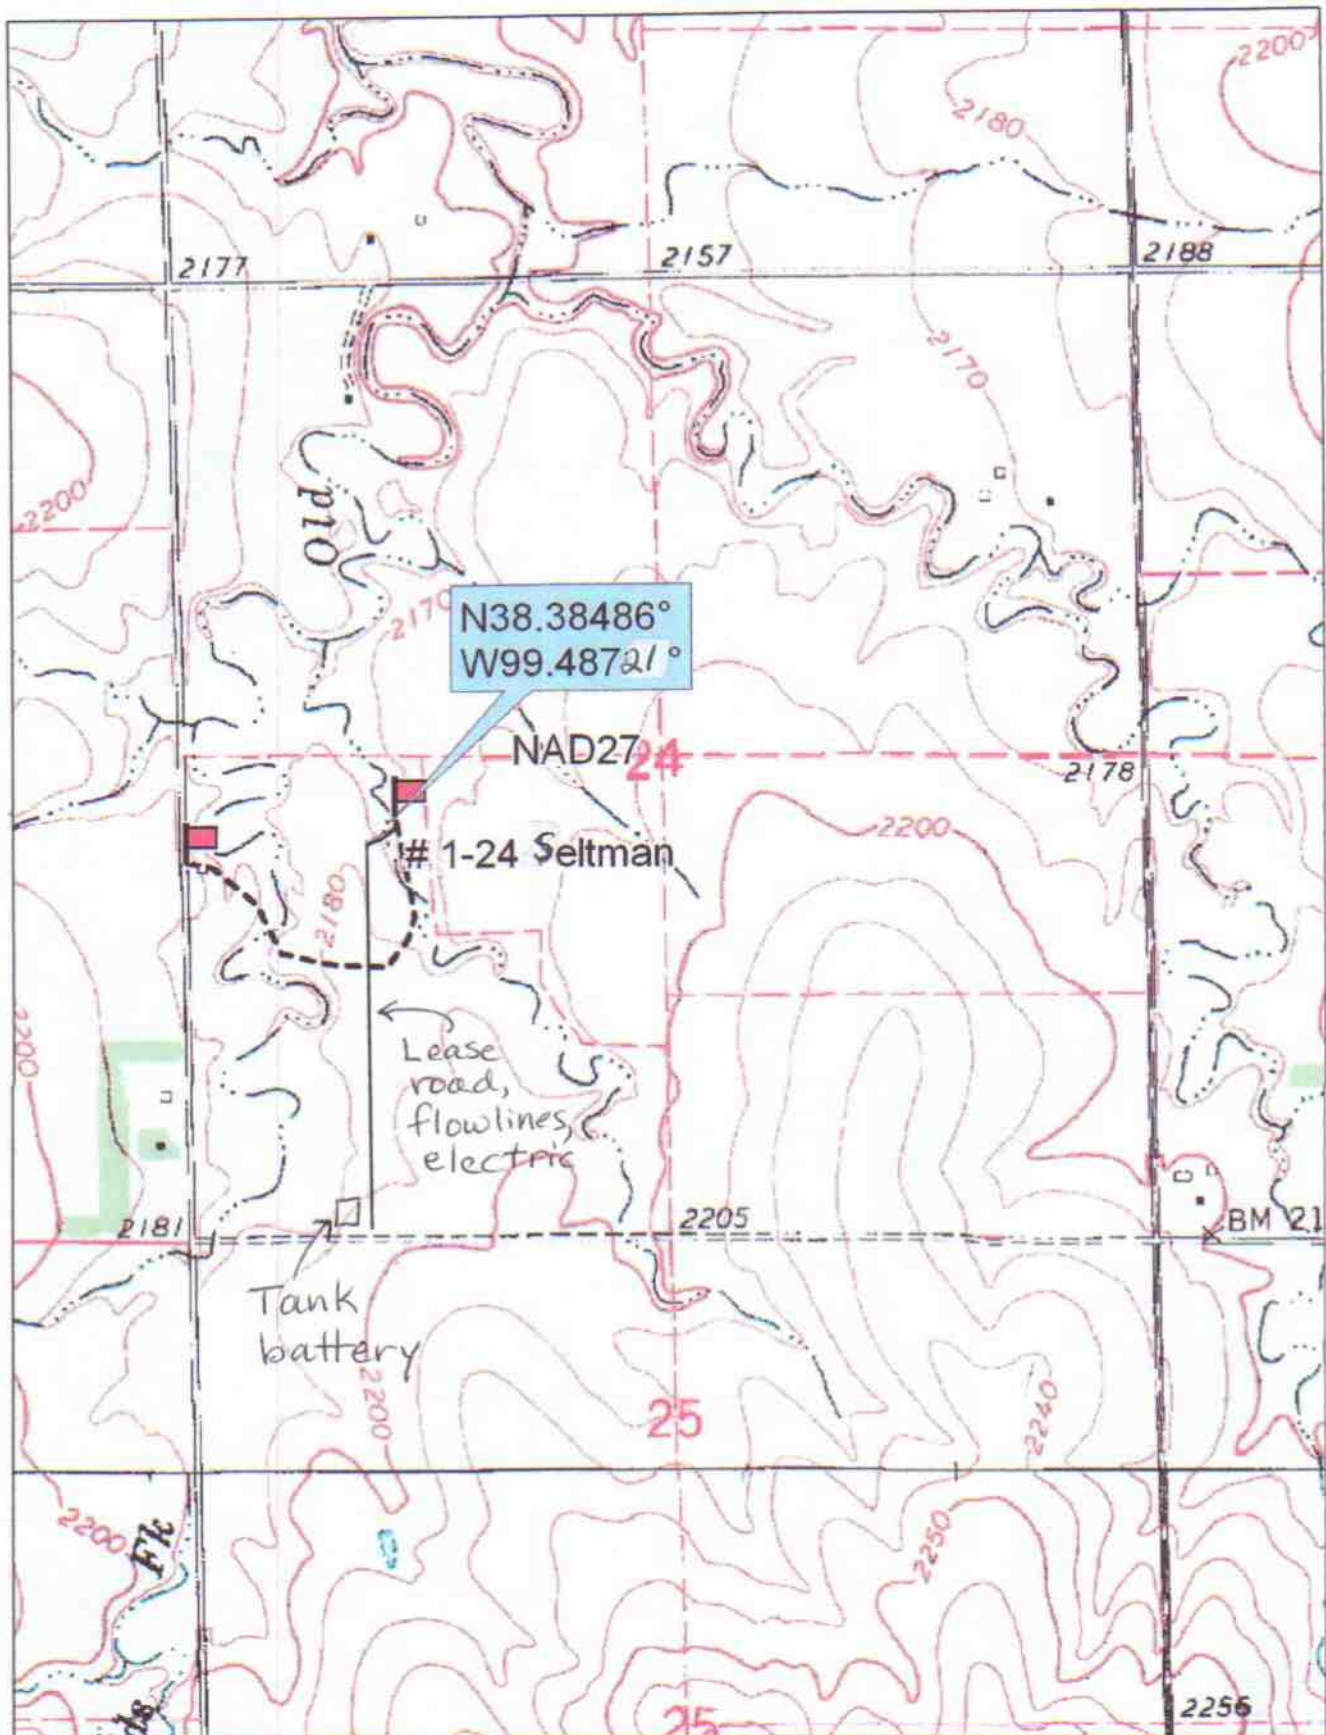

N38.38486°
W99.48721°


NAD27

1-24 Seltman

Lease road,
flowlines,
electric

Tank battery

P10

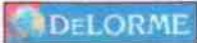

© 2002 DeLorme, 3-D TopoQuads®. Data copyright of content owner.
www.delorme.com

Scale 1 : 12,000
1" = 1000 ft

