


LASSO ENERGY LLC MCCLAREN 1 01/06/2012
 OPERATOR LEASE WELL NO. DATE

KIOWA KANSAS 05 30S 18W
 COUNTY STATE S T R

2212' GR 1390' FNL, 2690' FEL OF SEC
 ELEVATION LOCATION

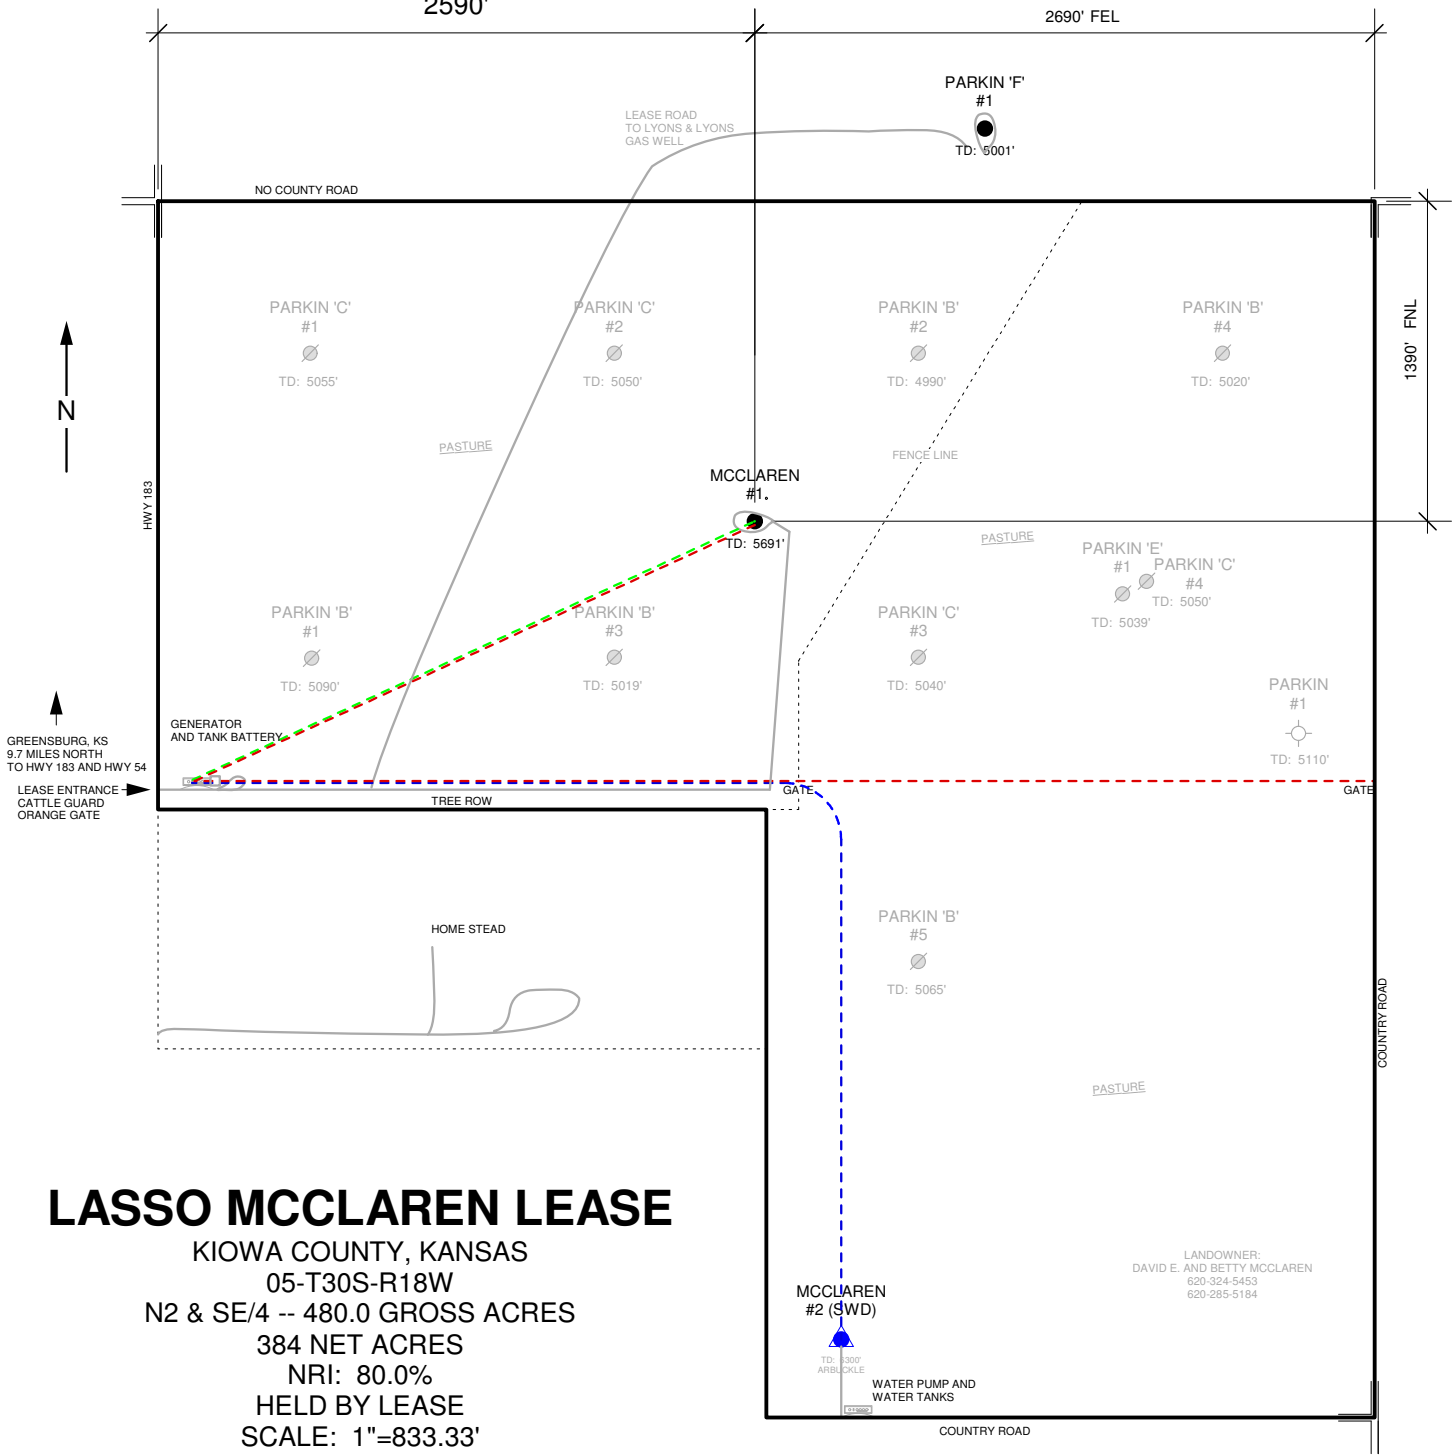

LASSO MCCLAREN LEASE
 KIOWA COUNTY, KANSAS
 05-T30S-R18W
 N2 & SE/4 -- 480.0 GROSS ACRES
 384 NET ACRES
 NRI: 80.0%
 HELD BY LEASE
 SCALE: 1"=833.33'

LANDOWNER:
 DAVID E. AND BETTY MCCLAREN
 620-324-5453
 620-285-5184

- - - - - 3" POLY GAS LINE
- - - - - 3" PVC WATER DISPOSAL LINE
- - - - - 3" PVC LEAD (OIL & WATER) LINE
- - - - - LEASE ROAD

BK
01/09/2012
 SURVEYED