



## Wellbore Schematic

**WELL:** Beachner Bros 1-31-19-1

**SSI:** 625940


**API:** 15-099-24241

**LOCATION:** NE NW Sec. 1 31S-19E

**COUNTY:** Labette

**STATE:** Kansas

Casing	8.625" @ 21' 5.5" 16# J-55, 4.95" ID w/ 0.0238 bbl/ft capacity @ 875'
Perforations	Original Perfs: 5/6/08 - Riverton 736-738' (9) - Neutral 681-683' (9) - Tebo 515-517' (9) - Fleming 449-451' (9) - Croweburg 419-422' (13) - Bevier 401-403' - Mulky 302-306' (17) - Summit 286-290' (17)
Completions	Spud Date: 3/10/08  NV Completion: 5/6/08 - 500 gal 15% HCl - 10.2 BPM - 8,700# 20/40 - 681 bbls fluid  BCFT Completion: 5/6/12 - 400 gal 15% HCl - 12.0 BPM - 5,000# 20/40 - 575 bbls fluid  SM Completion: 5/6/12 - 400 gals 15% HCl - 14 BPM - 8,600# 20/40 - 690 bbls fluid

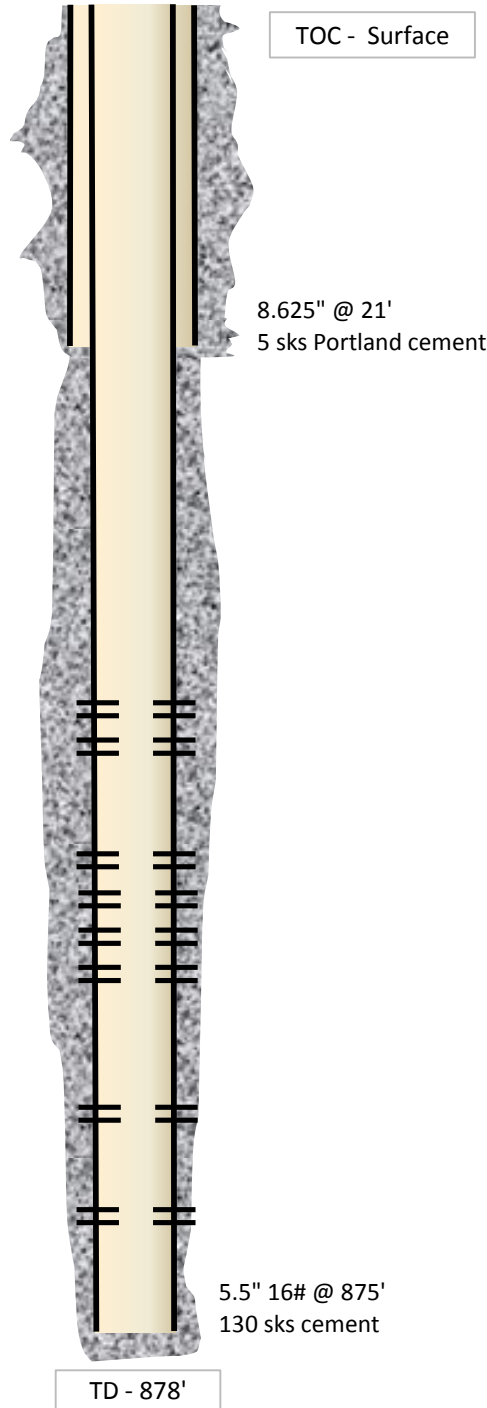

TOC - Surface

8.625" @ 21'  
5 sks Portland cement

5.5" 16# @ 875'  
130 sks cement

TD - 878'