

SGOMI

LOCATION LAYOUT FOR

PAULY 3002 #6-1 & #6-1H
SECTION 6, T30S, R2W, 6th P.M.
LOT 6

FIGURE #1

SCALE: 1" = 60'


DATE: 06-19-12

DRAWN BY: C.C.

VERSION: 1.0

REVISED:

REVISED BY:

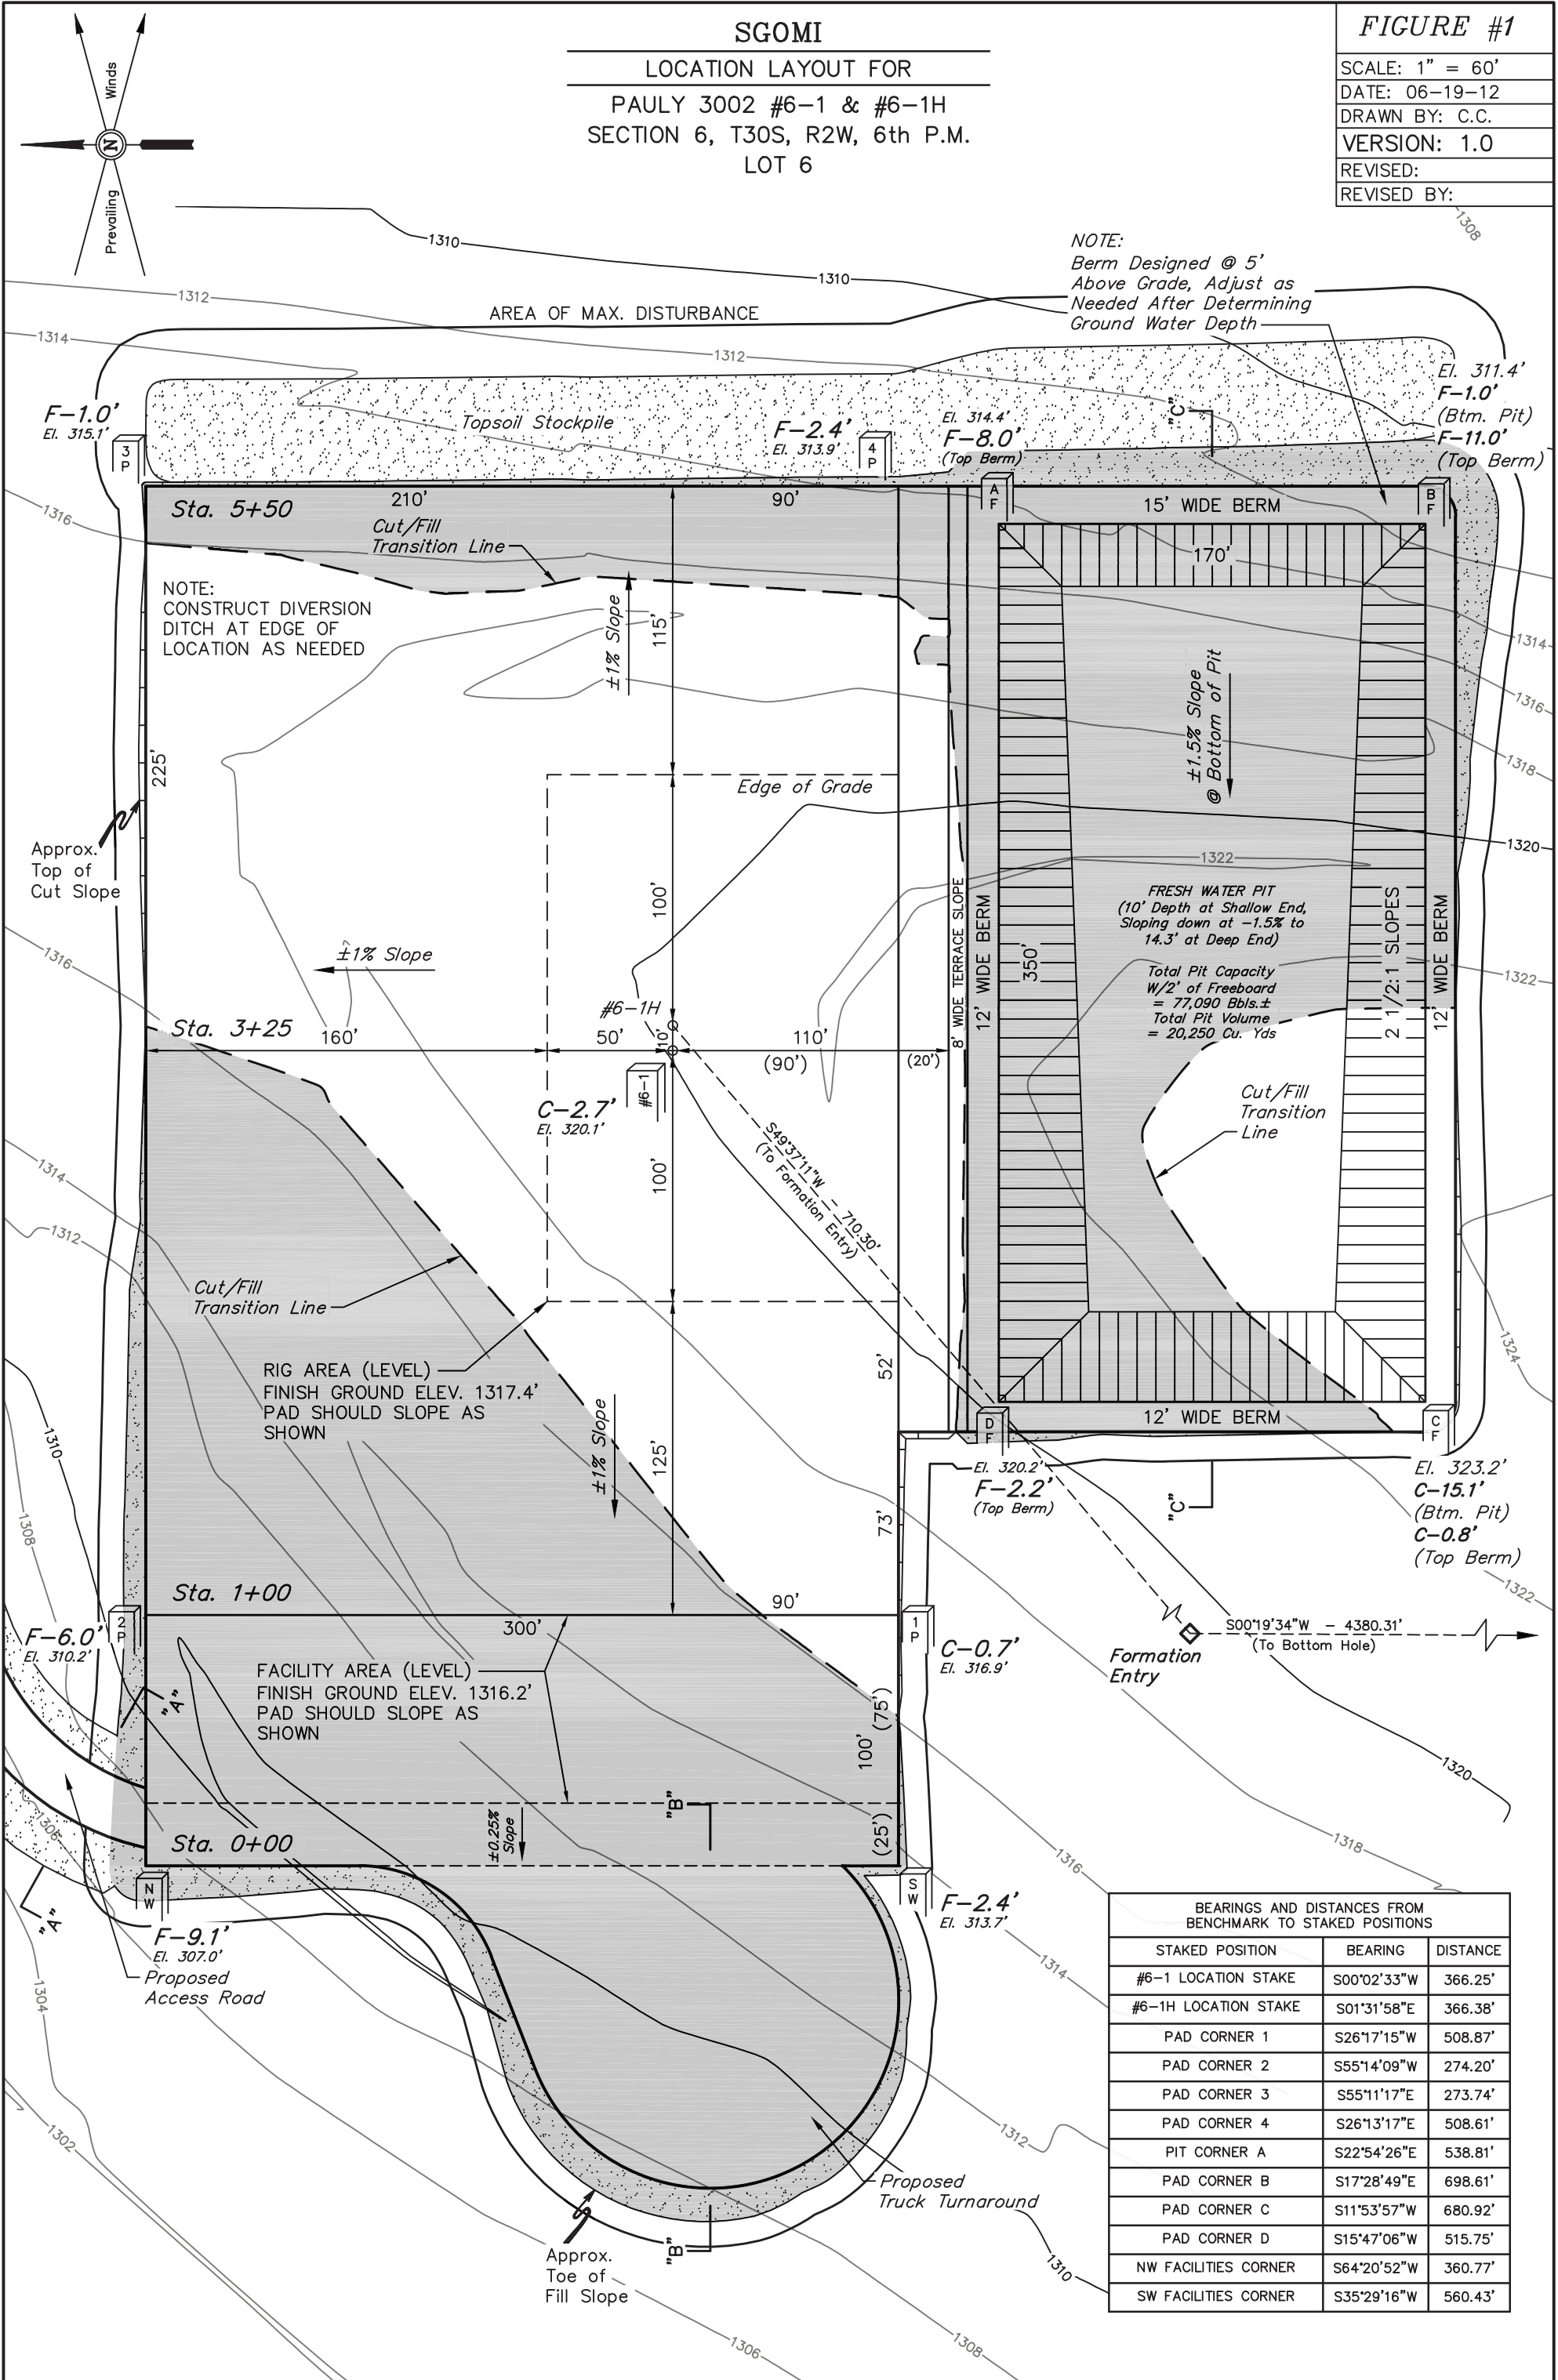

NOTE:
Berm Designed @ 5'
Above Grade, Adjust as
Needed After Determining
Ground Water Depth

NOTE:
CONSTRUCT DIVERSION
DITCH AT EDGE OF
LOCATION AS NEEDED

FRESH WATER PIT
(10' Depth at Shallow End,
Sloping down at -1.5% to
14.3' at Deep End)
Total Pit Capacity
W/2' of Freeboard
= 77,090 Bbls.±
Total Pit Volume
= 20,250 Cu. Yds

RIG AREA (LEVEL)
FINISH GROUND ELEV. 1317.4'
PAD SHOULD SLOPE AS
SHOWN

FACILITY AREA (LEVEL)
FINISH GROUND ELEV. 1316.2'
PAD SHOULD SLOPE AS
SHOWN

BEARINGS AND DISTANCES FROM BENCHMARK TO STAKED POSITIONS		
STAKED POSITION	BEARING	DISTANCE
#6-1 LOCATION STAKE	S00°02'33"W	366.25'
#6-1H LOCATION STAKE	S01°31'58"E	366.38'
PAD CORNER 1	S26°17'15"W	508.87'
PAD CORNER 2	S55°14'09"W	274.20'
PAD CORNER 3	S55°11'17"E	273.74'
PAD CORNER 4	S26°13'17"E	508.61'
PIT CORNER A	S22°54'26"E	538.81'
PAD CORNER B	S17°28'49"E	698.61'
PAD CORNER C	S11°53'57"W	680.92'
PAD CORNER D	S15°47'06"W	515.75'
NW FACILITIES CORNER	S64°20'52"W	360.77'
SW FACILITIES CORNER	S35°29'16"W	560.43'

Elev. Ungraded Ground At #6-1 Loc. Stake = 1320.1'
FINISHED GRADE ELEV. AT #6-1 LOC. STAKE = 1317.4'