


Section 21, T 25 S, R 10 W., Reno County, Kansas.

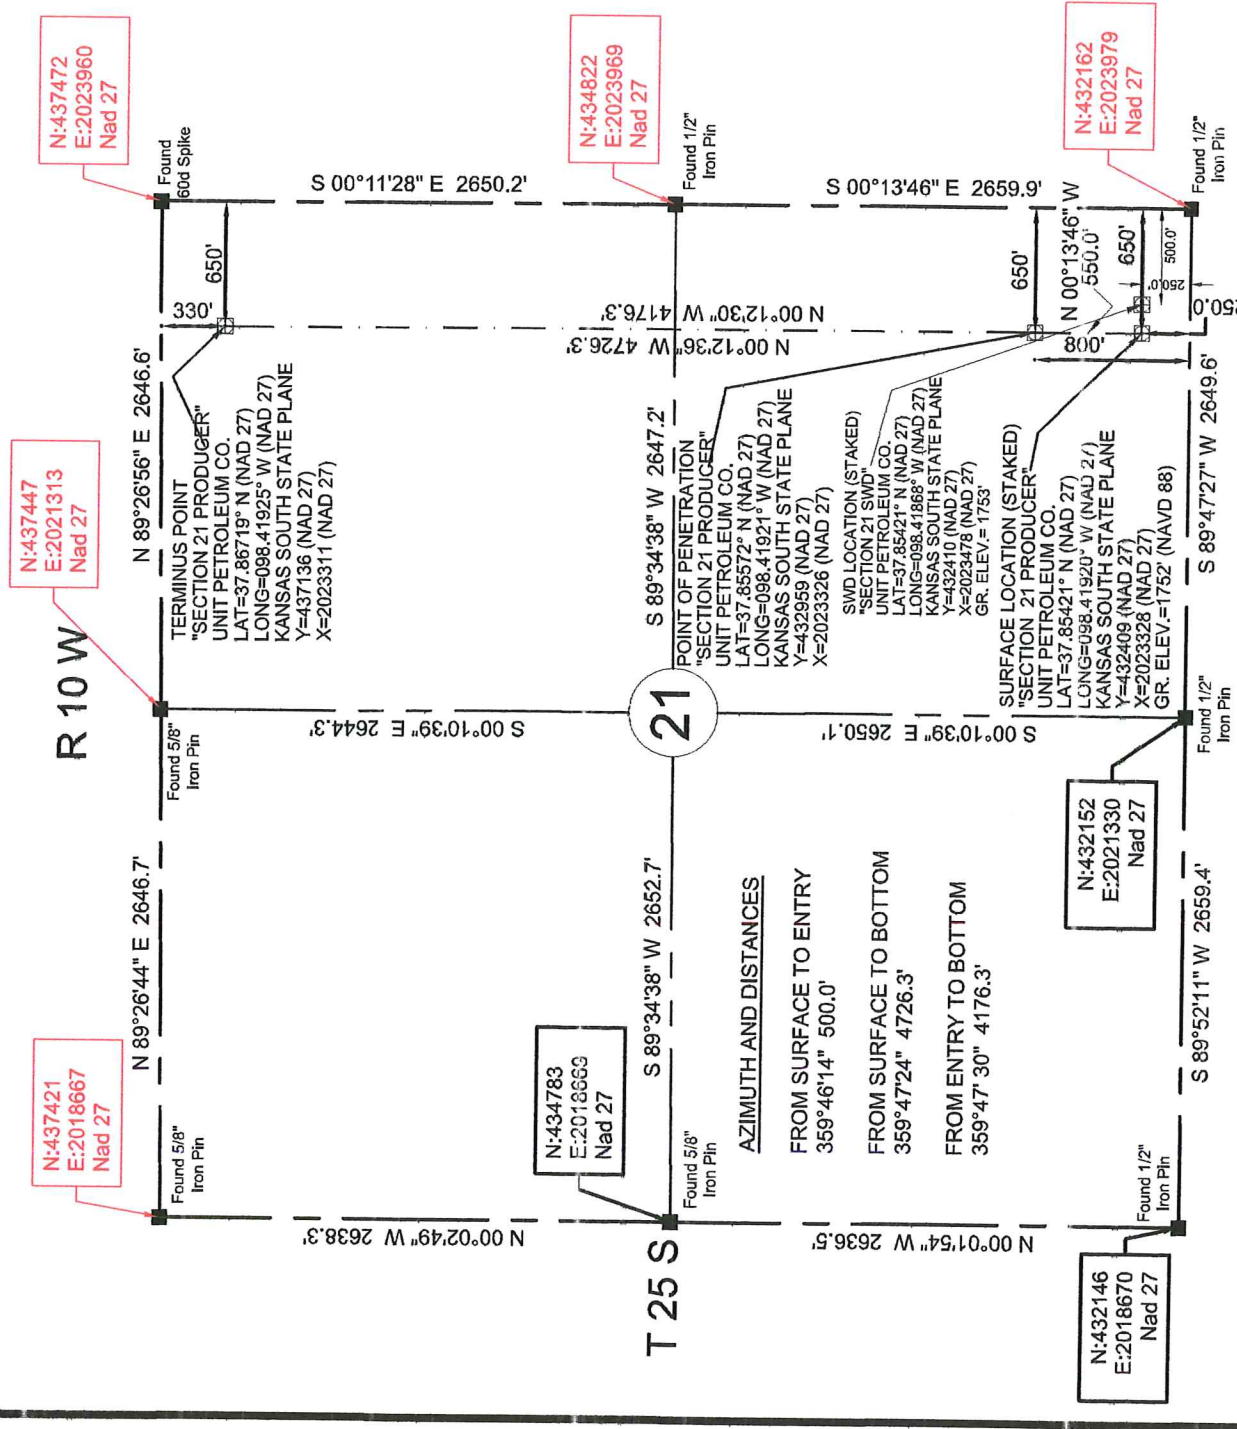

Description: Surface Hole Location Stake "Section 21 Producer" situated 250 feet from the south section line and 650 feet from the east section line of Section 21, T 25 S, R 10 W., Reno County, Kansas.

Description: Terminus Point "Section 21 Producer" situated 330 feet from the north section line and 650 feet from the east section line of Section 21, T 25 S, R 10 W., Reno County, Kansas.

Description: Location Stake "Section 21 SWD" situated 250 feet from the south section line and 500 feet from the east section line of Section 21, T 25 S, R 10 W., Reno County, Kansas.

We do hereby certify that this survey was done in accordance to records, maps and other information as provided to us by the client herein named and that great care was taken in the actual staking of this well and the determination of any obstacles thereupon. However, the accuracy of this survey is not guaranteed and if there appears to be any discrepancy, please notify us immediately.

48 HOURS BEFORE YOU DIG...
CALL KANSAS ONE-CALL
1-800-344-7233

KANSAS ONE-CALL SYSTEM

Buried utilities are not necessarily shown. It is the contractor's responsibility to locate and preserve all utility services.


Contractor is responsible for contacting all utility companies prior to construction.

BEARINGS (NAD 27) KANSAS SOUTH STATE PLANE COORDINATES

LEGEND

--- SECTION LINE

--- 1/4 SECTION LINE

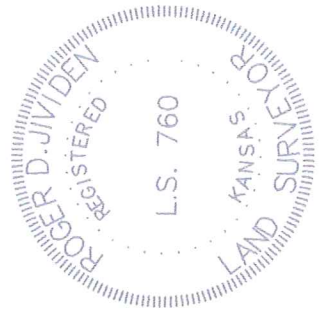

Survey is valid only if print has original seal and signature of surveyor present

<p>JIVDENS LAND SURVEY CO., INC. 1210 19TH STREET / P.O. BOX 943 WOODWARD, OKLAHOMA 73802 Phone 580-256-7174 - Fax 580-256-3424 roger@jivdenslandsurvey.com mike@jivdenslandsurvey.com</p>	<p>Survey For: Unit Petroleum Co. P.O. Box 2726 Woodward, OK 73802 Attn: Jason Rummy</p>	<p>JOB 422-11</p>	<p>DATE OF PLAT 10-24-2011</p>	<p>SCALE 1"=1000'</p>	<p>SHEET 5 OF 5</p>
	<p>DRAWN BY R.D.J.</p>	<p>OKLA. CA #2084, EXP. 06/30/2013 KANSAS CA #143, EXP. 12/31/2012</p>			