


SGOMI

LOCATION LAYOUT FOR
HARRIS FARMS 3407 #B-1, #B-1H & #B-2H
SECTION 8, T34S, R7W, 6th P.M.
NE 1/4 NW 1/4

FIGURE #1

SCALE: 1" = 60'
DATE: 04-24-12
DRAWN BY: C.C.
VERSION: 1.1
REVISED: 07-30-12
REVISED BY: C.C.

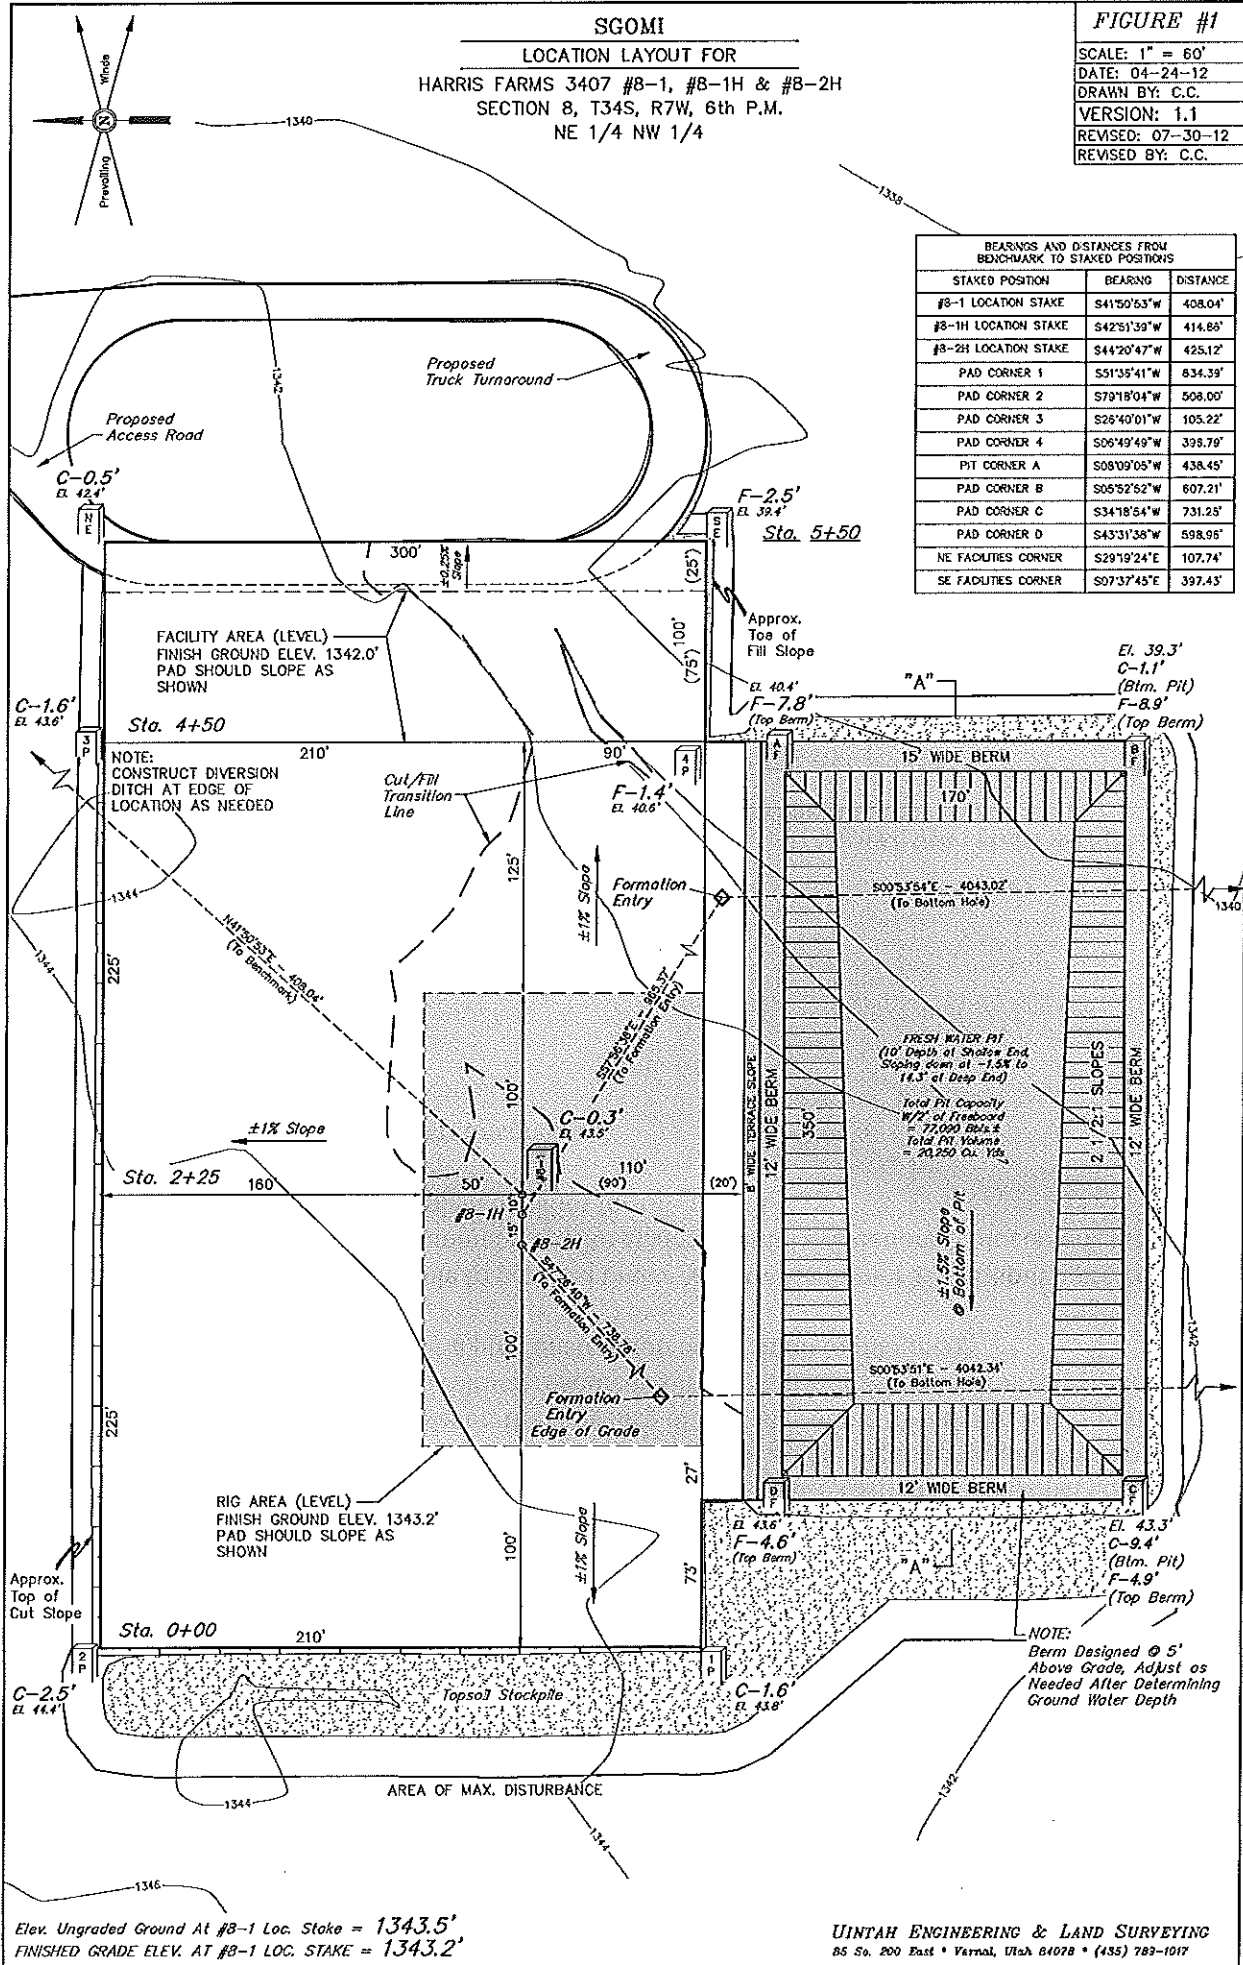

STAKED POSITION	BEARING	DISTANCE
#B-1 LOCATION STAKE	S41°50'53"W	408.04'
#B-1H LOCATION STAKE	S42°51'39"W	414.86'
#B-2H LOCATION STAKE	S44°20'47"W	425.12'
PAD CORNER 1	S51°35'41"W	834.39'
PAD CORNER 2	S79°18'04"W	508.00'
PAD CORNER 3	S28°40'01"W	105.22'
PAD CORNER 4	S06°49'49"W	398.79'
PIT CORNER A	S08°09'08"W	438.45'
PAD CORNER B	S06°52'52"W	607.21'
PAD CORNER C	S34°18'54"W	731.25'
PAD CORNER D	S43°31'38"W	598.96'
NE FACILITIES CORNER	S29°19'24"E	107.74'
SE FACILITIES CORNER	S07°37'45"E	397.45'

Elev. Ungraded Ground At #B-1 Loc. Stake = 1343.5'
FINISHED GRADE ELEV. AT #B-1 LOC. STAKE = 1343.2'