



SGOMI

LOCATION LAYOUT FOR

KNOCHE TRUST 2408 #31-1 & #31-1H  
SECTION 31, T24S, R8W, 6th P.M.  
NW 1/4 NE 1/4

FIGURE #1

SCALE: 1" = 60'  
DATE: 10-16-12  
DRAWN BY: C.A.G.  
VERSION: 1.0  
REVISED:  
REVISED BY:

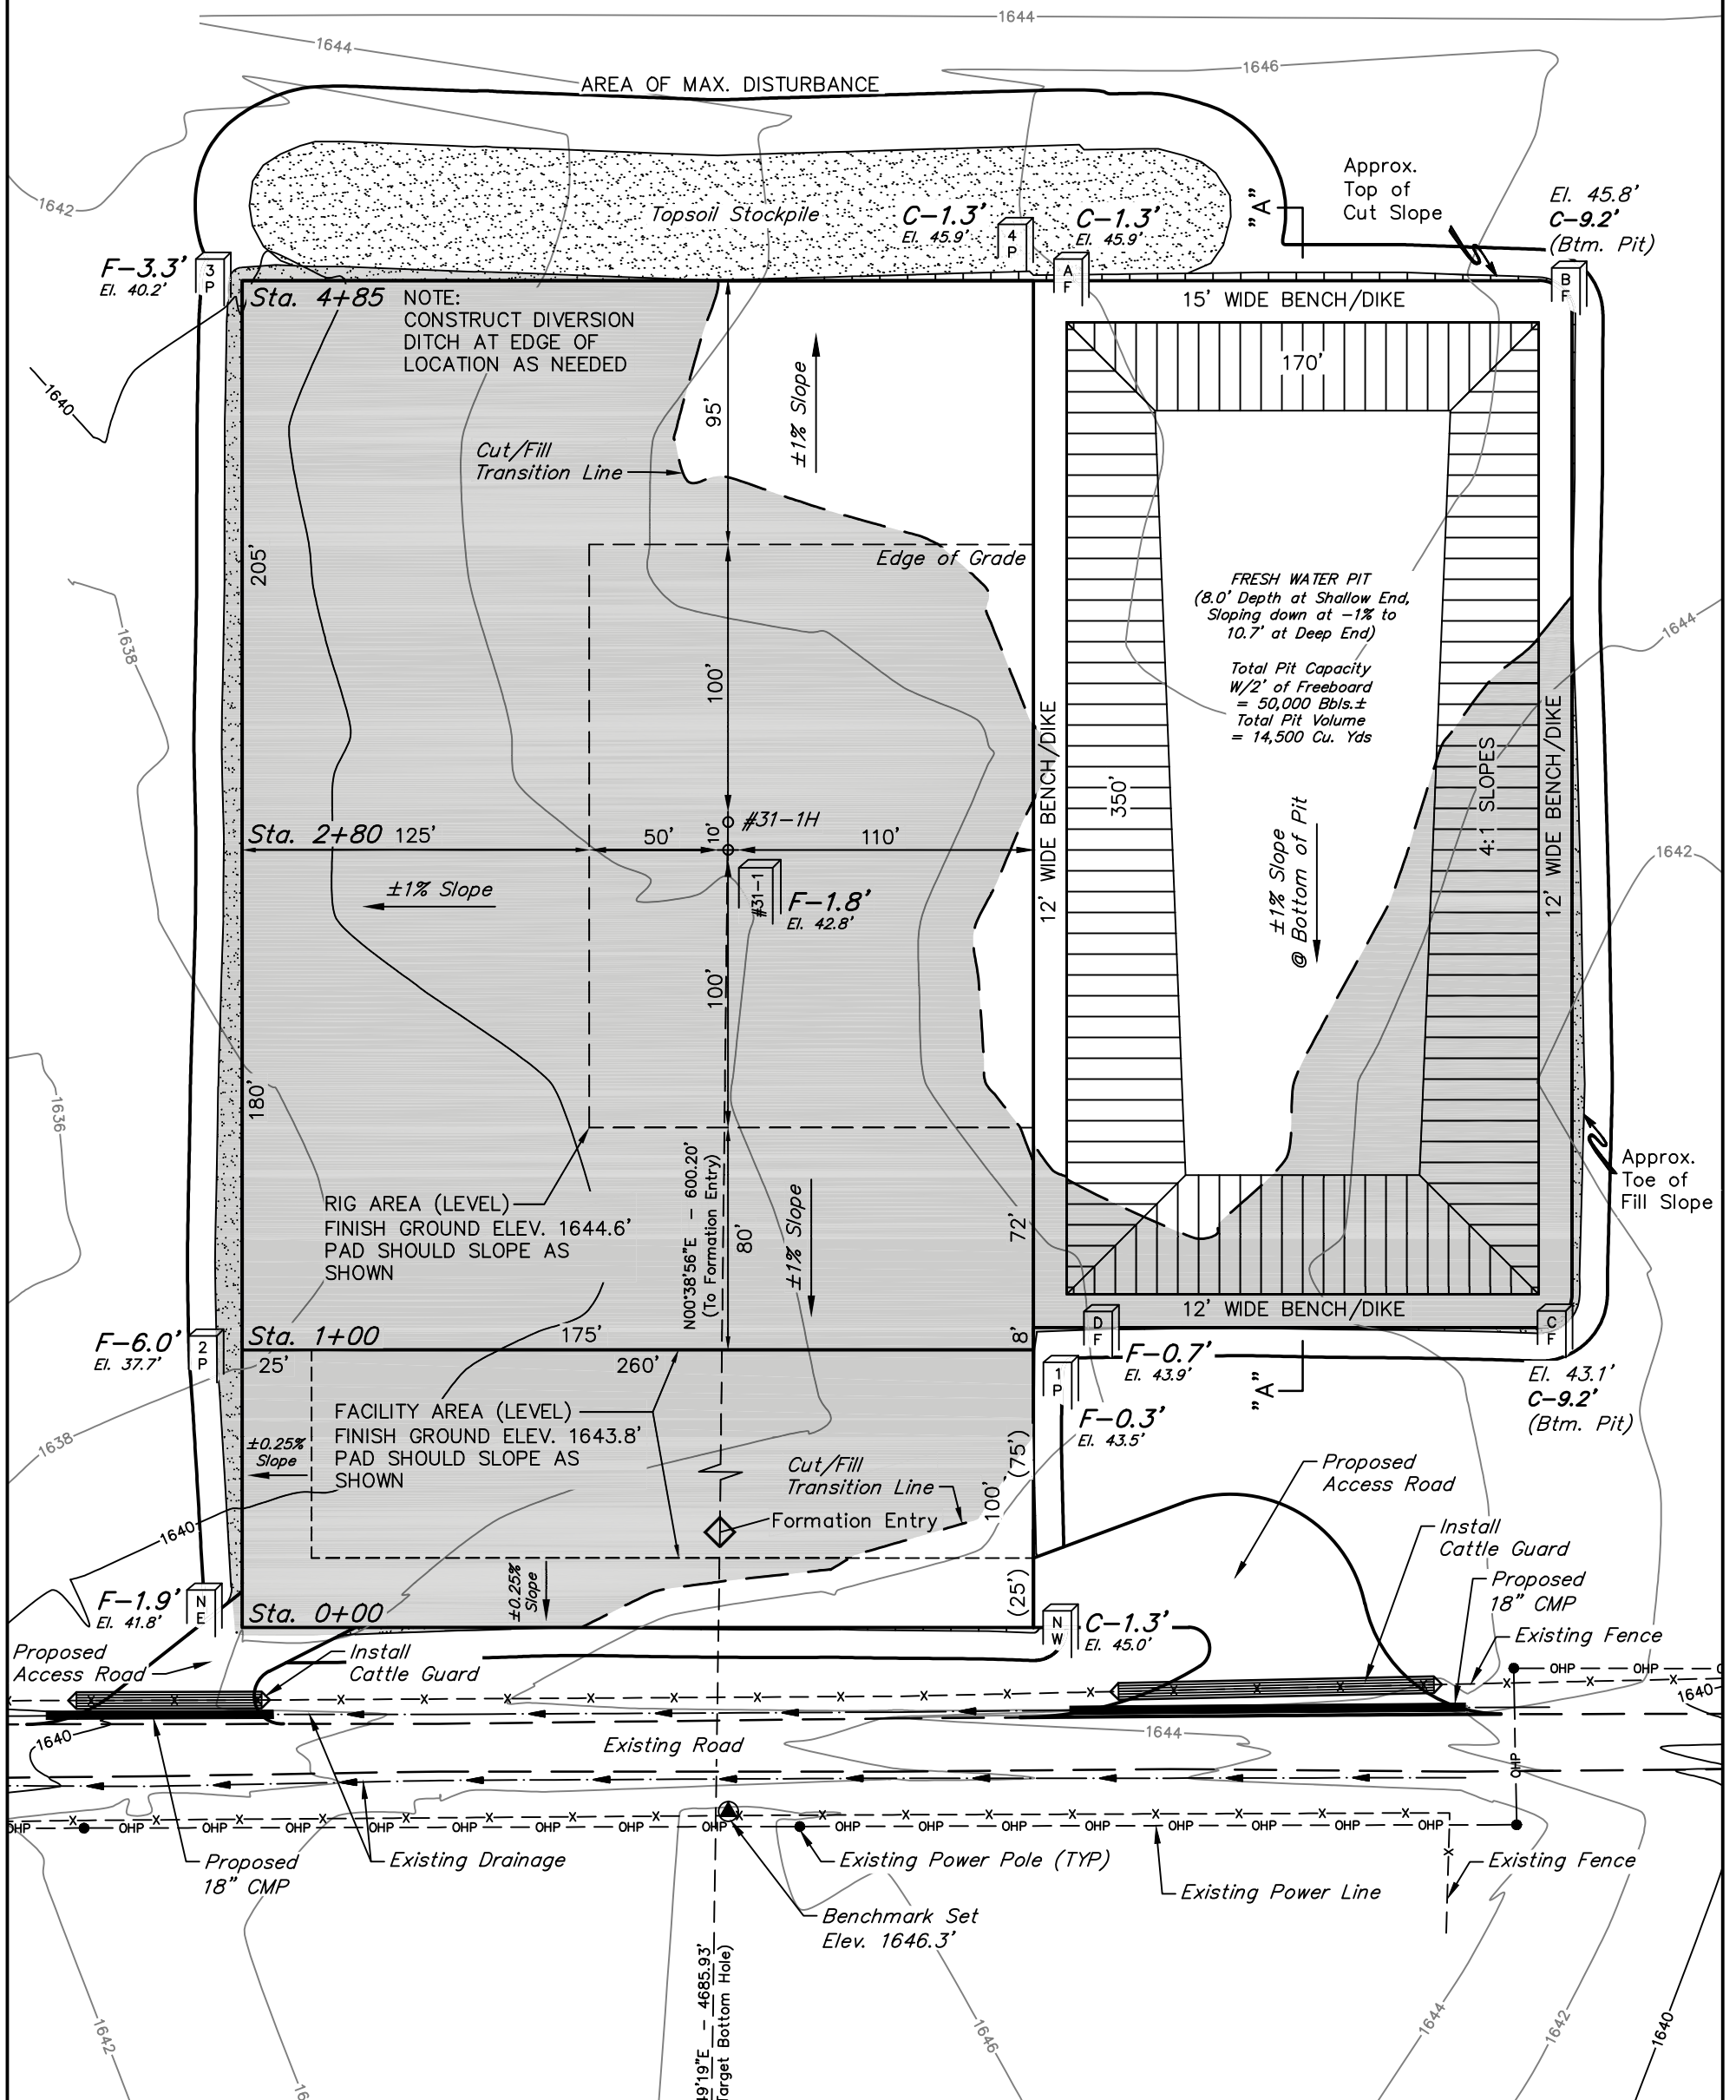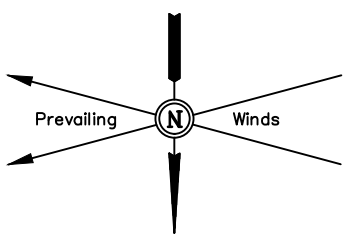

NOTE:  
Earthwork Calculations Require a Fill @ the Location Stakes For Balance. All Fill is to be Compacted to a Minimum of 95% of the Maximum Dry Density Obtained by AASHTO Method t-99.

Elev. Ungraded Ground At #31-1 Loc. Stake = 1642.8'  
FINISHED GRADE ELEV. AT #31-1 LOC. STAKE = 1644.6'

BEARINGS AND DISTANCES FROM BENCHMARK TO STAKED POSITIONS					
STAKED POSITION	BEARING	DISTANCE	STAKED POSITION	BEARING	DISTANCE
#31-1 LOCATION STAKE	S00°01'04"E	346.29'	PIT CORNER A	S12°48'25"W	549.96'
#31-1H LOCATION STAKE	S00°01'25"E	356.31'	PAD CORNER B	S28°33'22"W	610.56'
PAD CORNER 1	S33°26'59"W	199.38'	PAD CORNER C	S57°27'51"W	346.23'
PAD CORNER 2	S46°29'14"E	241.45'	PAD CORNER D	S33°11'24"W	222.65'
PAD CORNER 3	S17°37'27"E	578.44'	NW FACILITIES CORNER	S58°54'43"W	128.31'
PAD CORNER 4	S11°16'36"W	562.15'	NE FACILITIES CORNER	S69°16'33"E	187.28'