

SGOMI

LOCATION LAYOUT FOR

YOUNG TRUST 2309 #35-1 & #35-1H
SECTION 35, T23S, R9W, 6th P.M.
SE 1/4 SE 1/4

FIGURE #1

SCALE: 1" = 60'



DATE: 10-23-12

DRAWN BY: C.A.G.

VERSION: 1.0

REVISED:

REVISED BY:

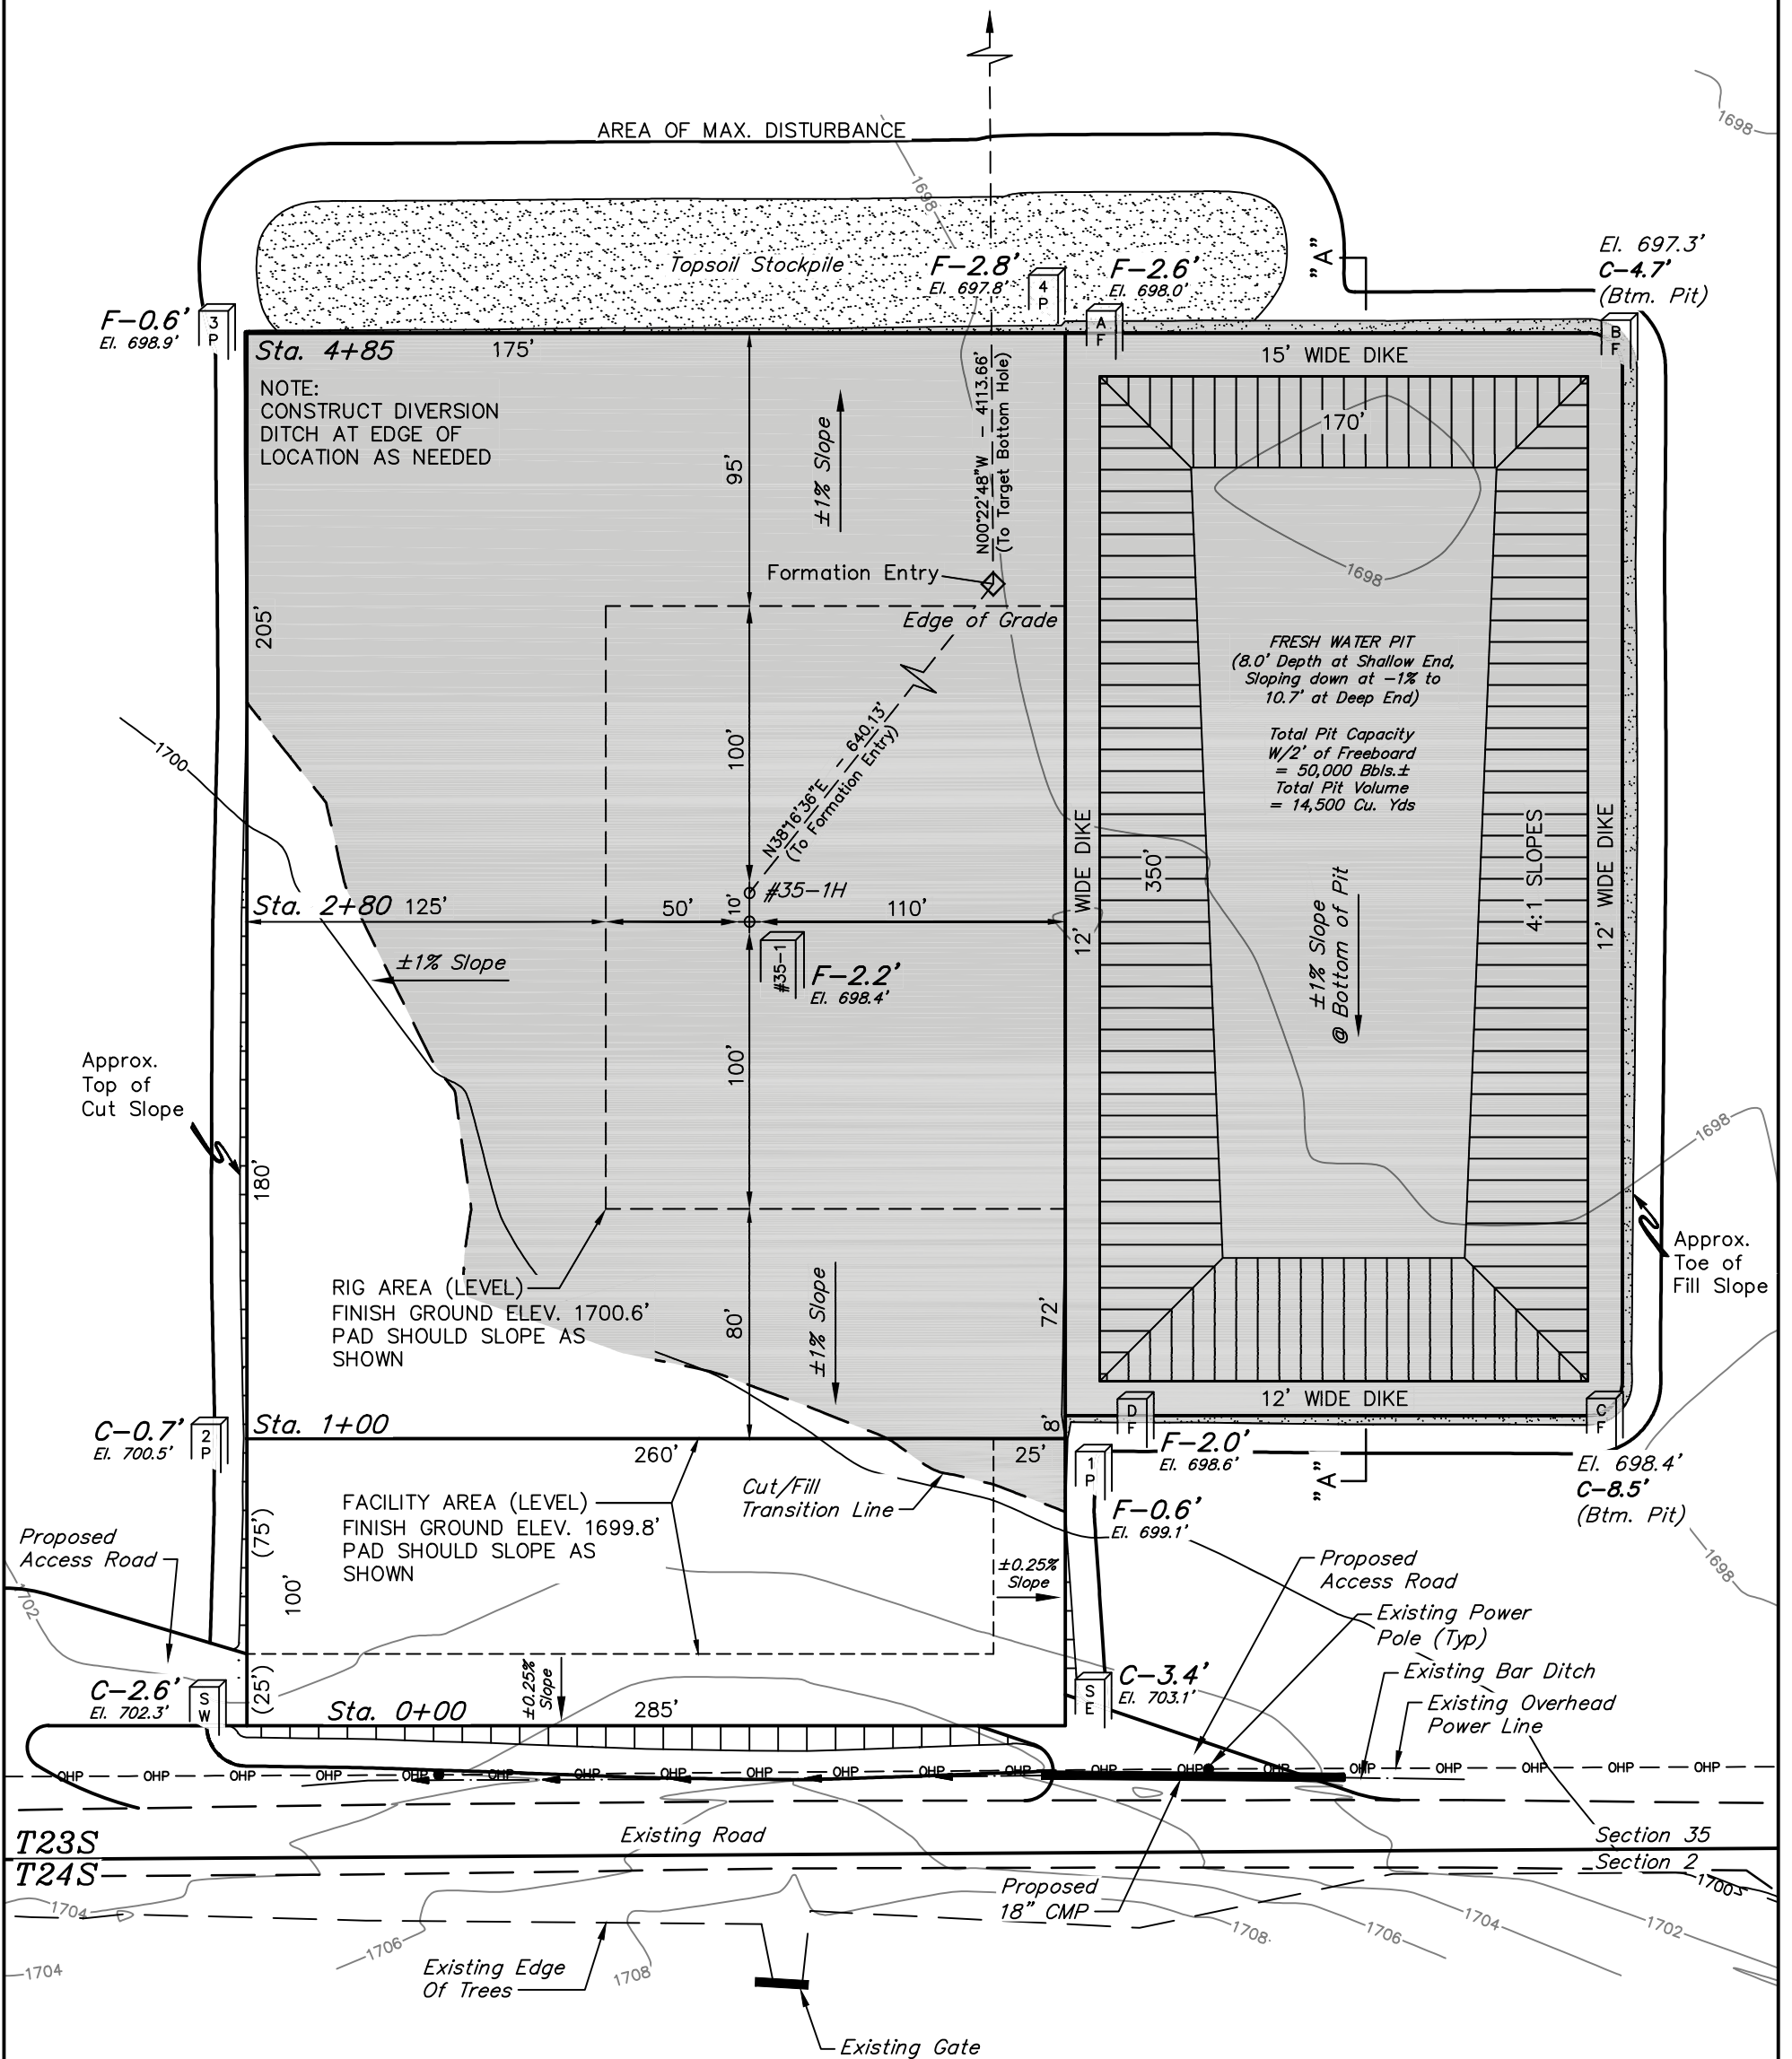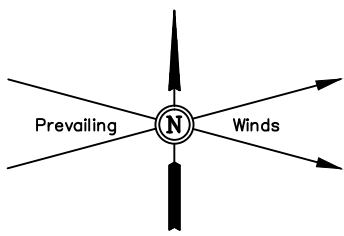

NOTE:
Earthwork Calculations Require a Fill @ the Location Stakes For Balance. All Fill is to be Compacted to a Minimum of 95% of the Maximum Dry Density Obtained by AASHTO Method t-99.

Elev. Ungraded Ground At #35-1 Loc. Stake = 1698.4'
FINISHED GRADE ELEV. AT #35-1 LOC. STAKE = 1700.6'

BEARINGS AND DISTANCES FROM BENCHMARK TO STAKED POSITIONS					
STAKED POSITION	BEARING	DISTANCE	STAKED POSITION	BEARING	DISTANCE
#35-1 LOCATION STAKE	N56°45'17"E	328.33'	PIT CORNER A	N46°59'00"E	542.38'
#35-1H LOCATION STAKE	N55°18'49"E	333.89'	PAD CORNER B	N56°51'24"E	676.69'
PAD CORNER 1	S89°59'42"E	384.59'	PAD CORNER C	N87°58'50"E	566.97'
PAD CORNER 2	S89°58'31"E	99.56'	PAD CORNER D	N87°06'47"E	397.08'
PAD CORNER 3	N14°29'59"E	397.62'	SE FACILITIES CORNER	S75°25'28"E	397.42'
PAD CORNER 4	N44°58'13"E	544.15'	SW FACILITIES CORNER	S44°52'43"E	141.13'

UINTAH ENGINEERING & LAND SURVEYING
85 So. 200 East * Vernal, Utah 84078 * (435) 789-1017