

# ADVANTAGE ELEVATIONS

OIL FIELD SURVEYORS

BOX 8604 - PRATT, KS 67124  
(620) 672-6491

1030121  
INVOICE NO.

N-10 EXPLORATION LLC                      2                      SWD B  
OPERATOR                                      NO.                                      FARM

Barber                      15    34s    11w                      NE SW SW  
COUNTY                      S                      T                      R                                      LOCATION


ELEVATION: 1330' GR




N-10 EXPLORATION LLC  
PO Box 195  
Attica, KS 67009-0195

AUTHORIZED BY: Randy Newberry

SCALE: 1" = 1000'

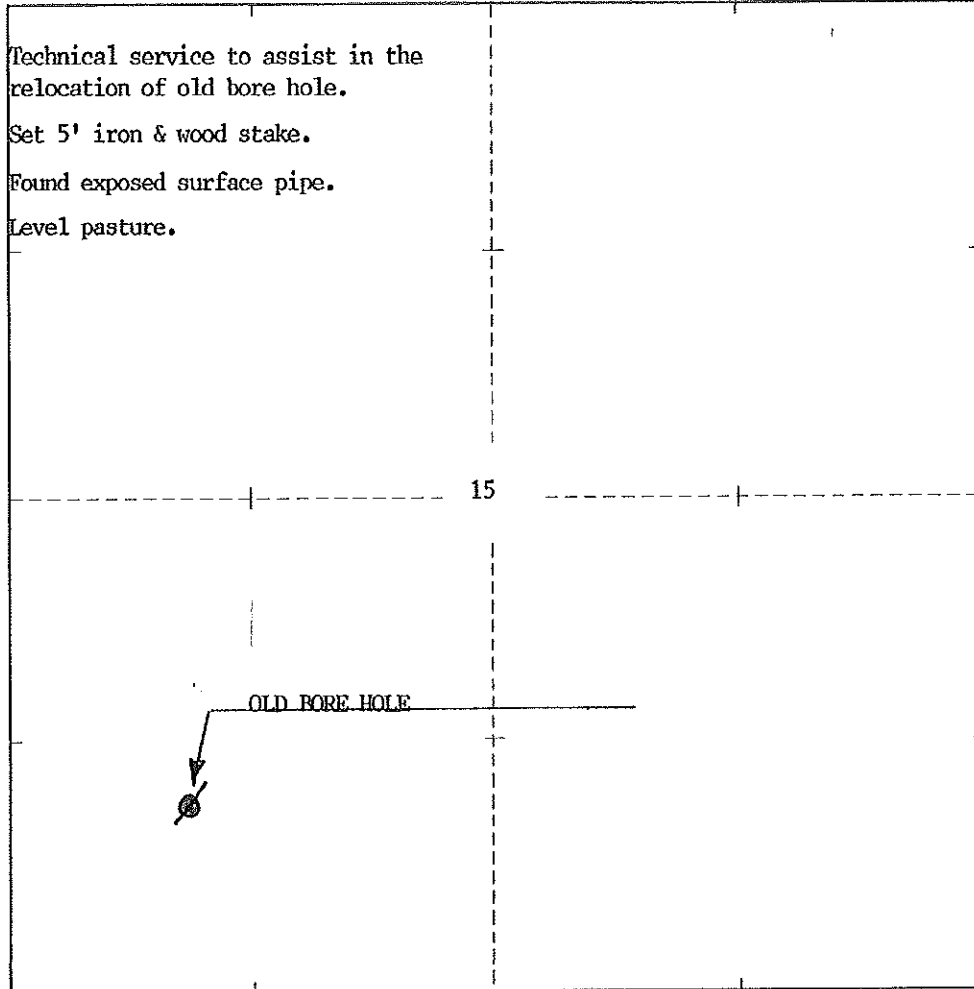

DATE STAKED: 10/31/2012

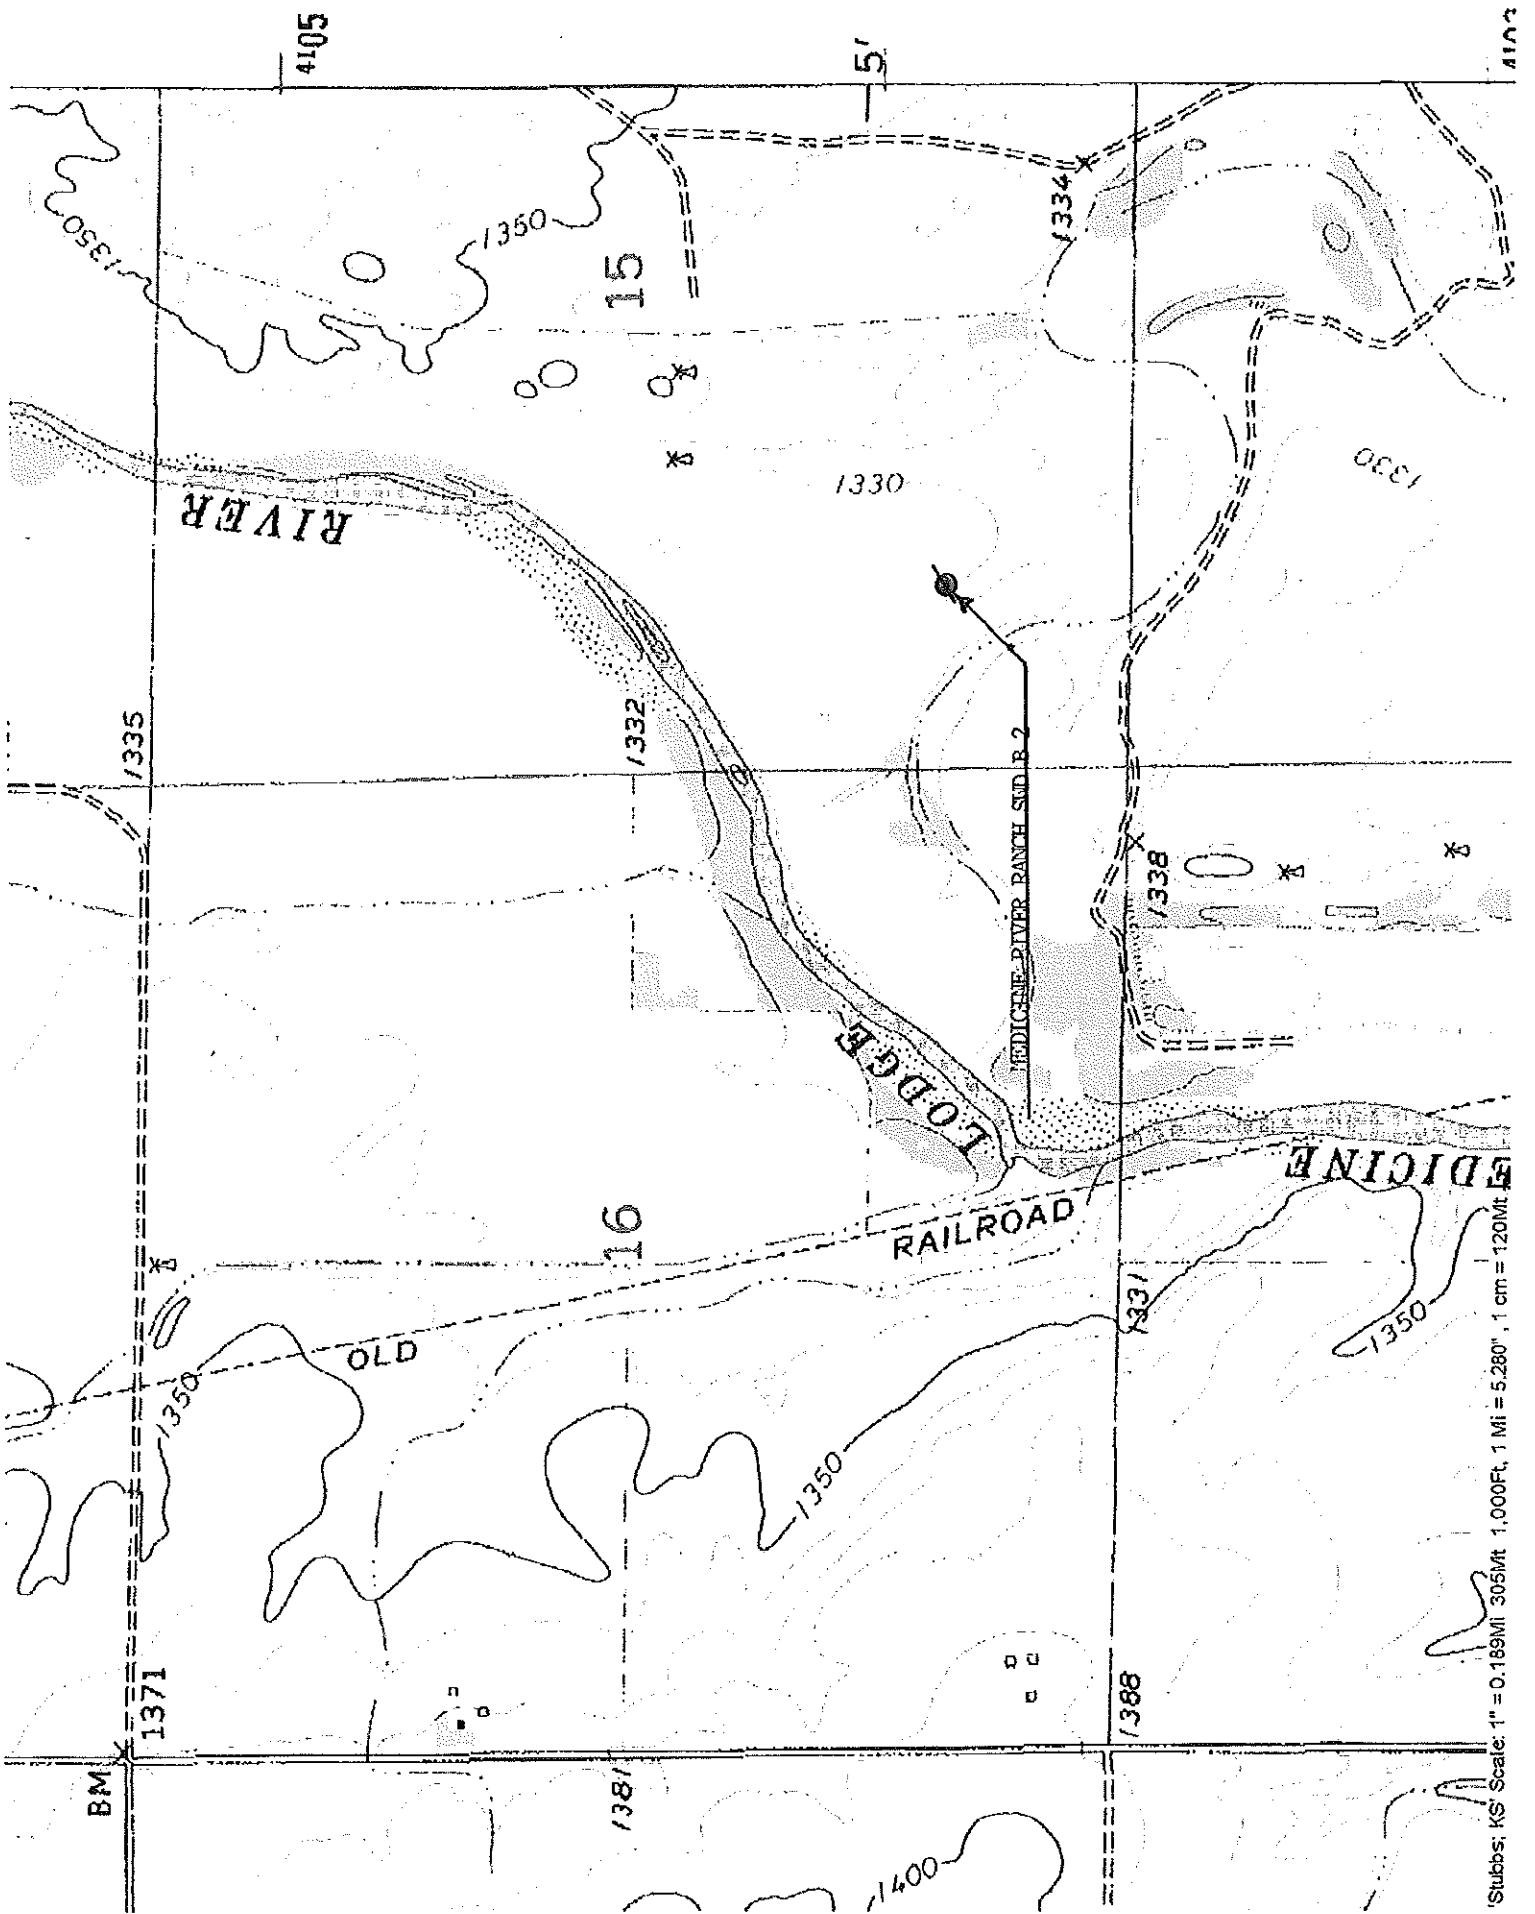

'Stubbs; KS' Scale: 1" = 0.189Mi 305/ft 1,000Ft, 1 Mi = 5,280', 1 cm = 120Mft