


SGOMI

LOCATION LAYOUT FOR

NUNEMAKER 2509 #32-1 & #32-1H
 Section 32, T25S, R9W, 6th P.M.
 NE 1/4 NE 1/4

FIGURE #1

SCALE: 1" = 60'
 DATE: 08-30-12
 DRAWN BY: C.A.G.
 VERSION: 1.1
 REVISED: 11-27-12
 REVISED BY: C.A.G.

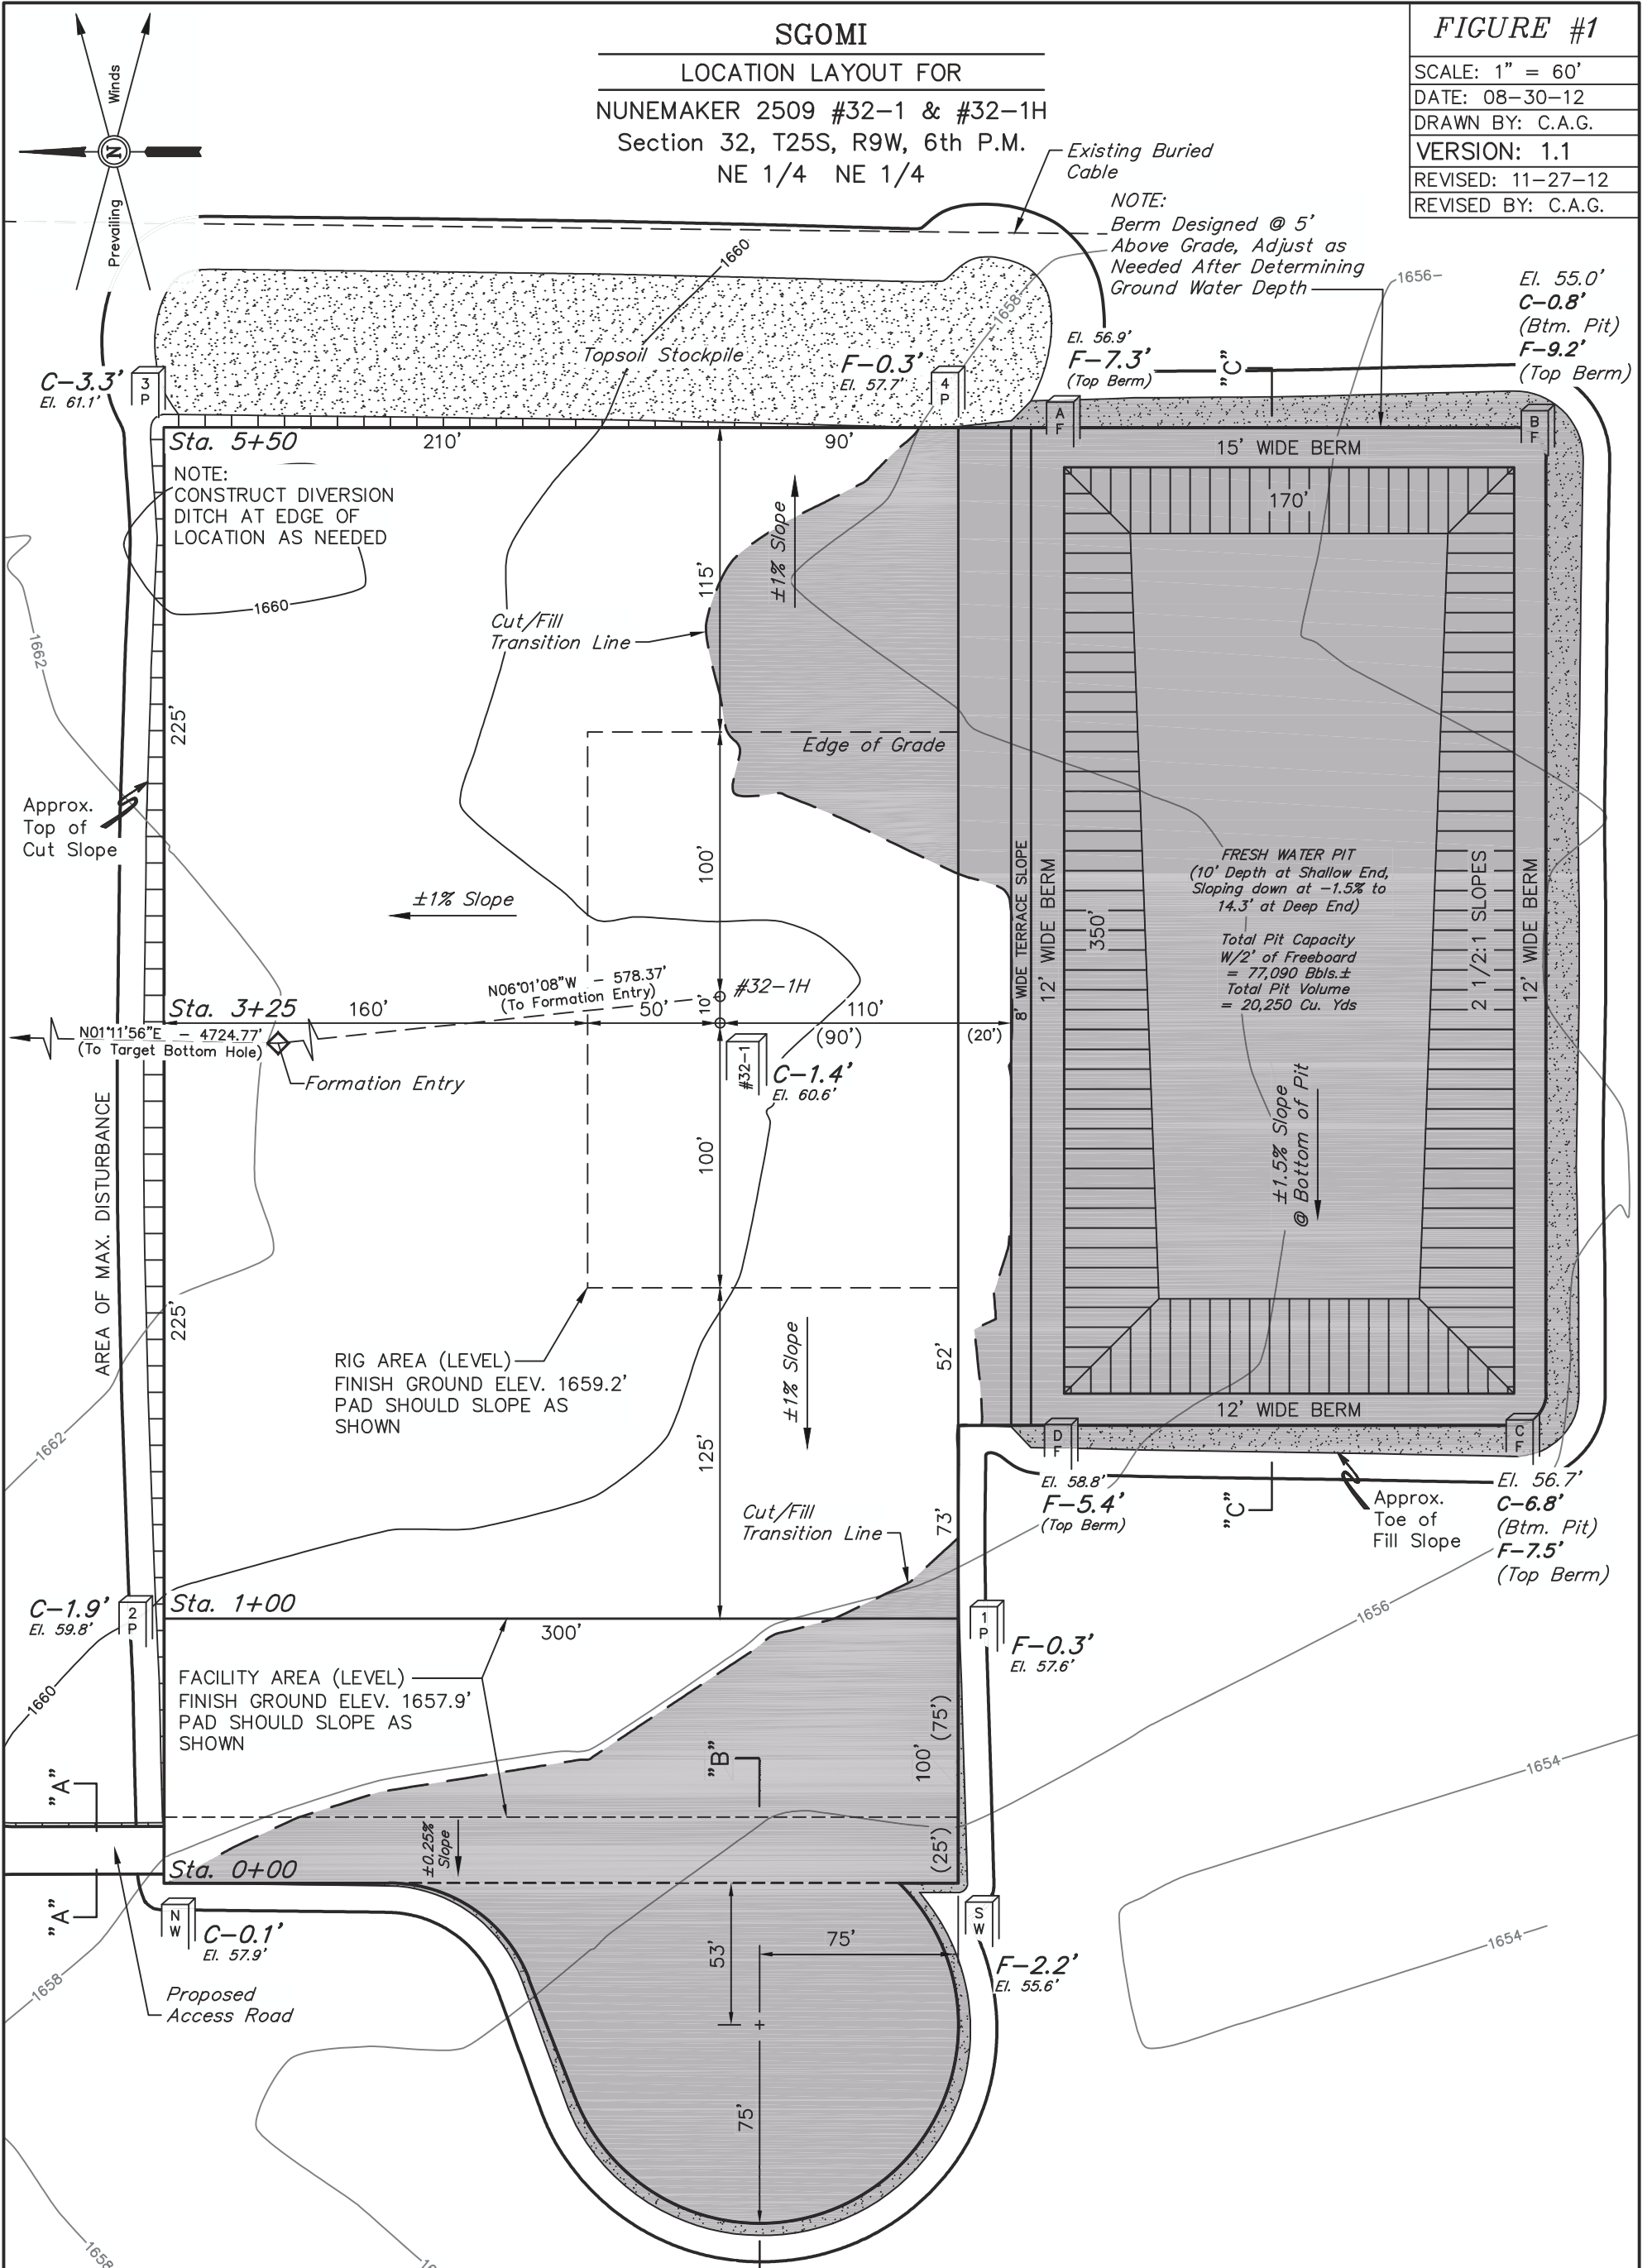

BEARINGS AND DISTANCES FROM BENCHMARK TO STAKED POSITIONS					
STAKED POSITION	BEARING	DISTANCE	STAKED POSITION	BEARING	DISTANCE
#30-1 LOCATION STAKE	S36°15'31"E	372.81'	PIT CORNER A	S44°59'38"E	608.86'
#30-1H LOCATION STAKE	S37°29'08"E	378.86'	PAD CORNER B	S35°37'50"E	738.97'
PAD CORNER 1	S00°40'00"W	390.66'	PAD CORNER C	S07°38'00"E	605.94'
PAD CORNER 2	S02°49'53"W	90.76'	PAD CORNER D	S10°35'50"E	438.09'
PAD CORNER 3	S78°30'08"E	454.61'	NW FACILITIES CORNER	S49°03'50"W	138.26'
PAD CORNER 4	S48°45'29"E	592.48'	SW FACILITIES CORNER	S14°58'41"W	404.36'

Elev. Ungraded Ground At #32-1 Loc. Stake = 1660.6'
 FINISHED GRADE ELEV. AT #32-1 LOC. STAKE = 1659.2'