


SGOMI
LOCATION LAYOUT FOR
TRIPLE R FARMS 2408 #15-1 & #15-1HN
SECTION 15, T24S, R8W, 6th P.M.
SW 1/4 SE 1/4

FIGURE #1
 SCALE: 1" = 60'
 DATE: 11-26-12
 DRAWN BY: J.J.
 VERSION: 1.0
 REVISED:
 REVISED BY:

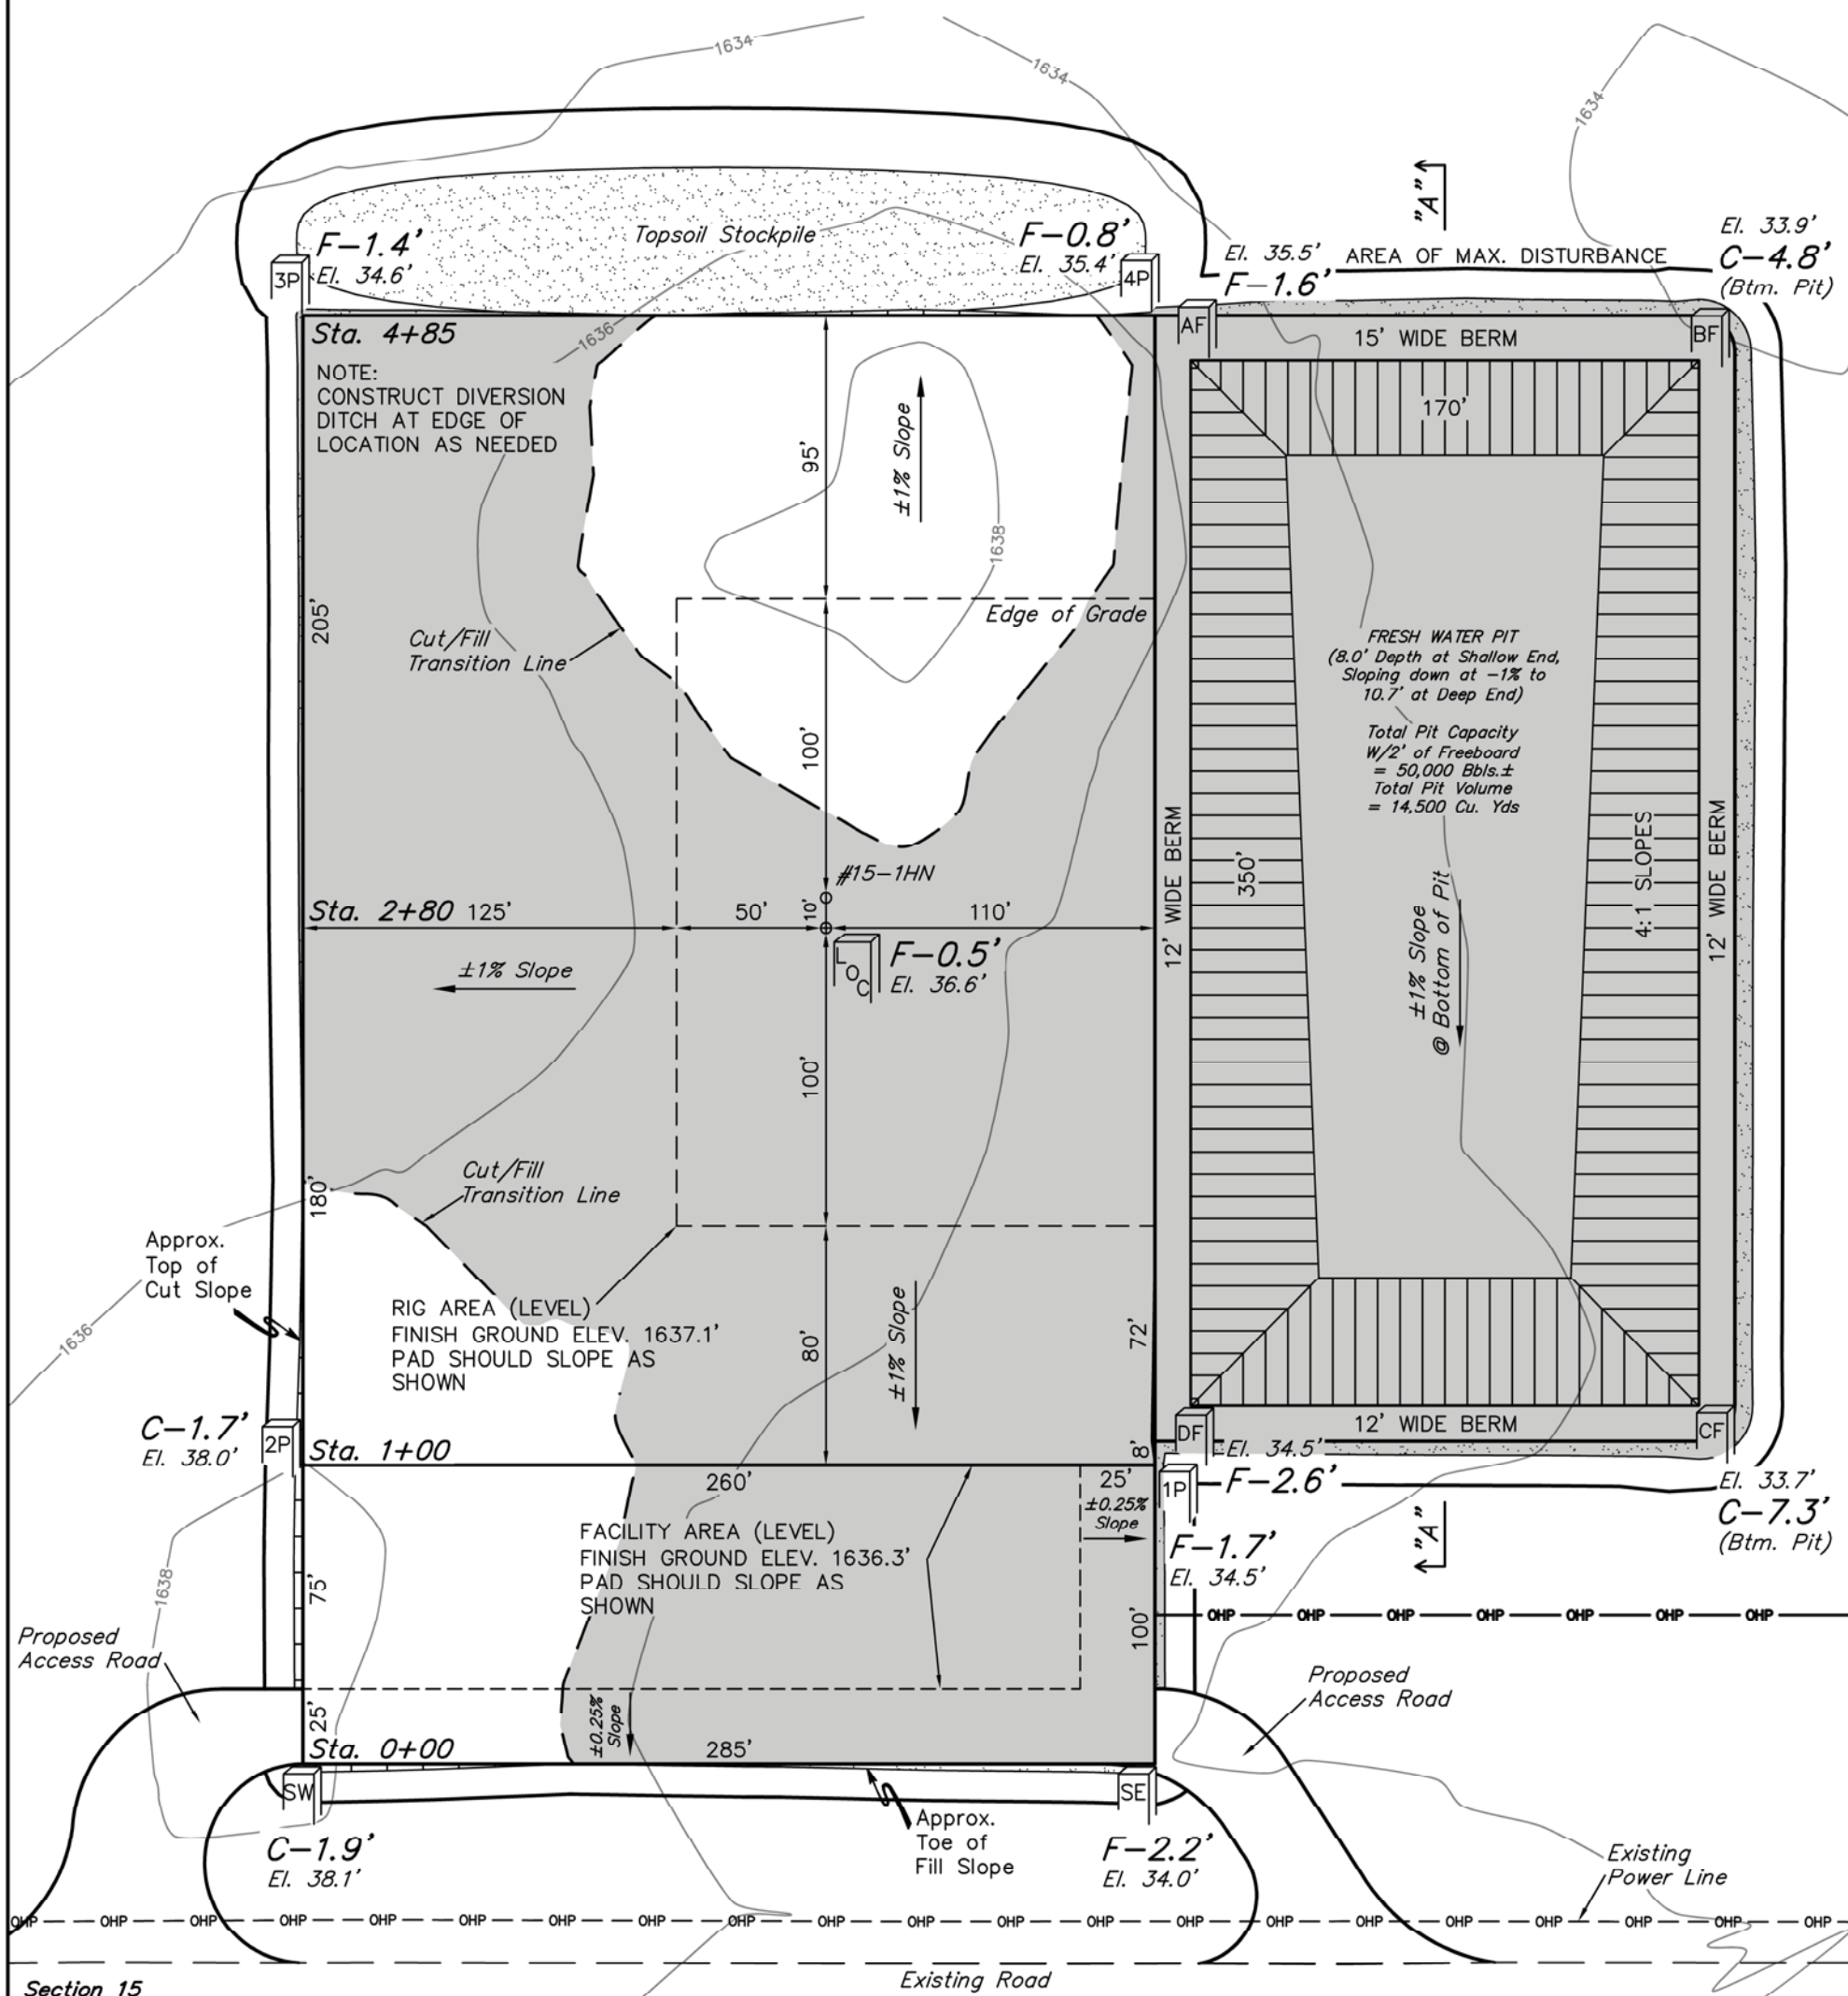

NOTE:
 Earthwork Calculations Require a Fill @ the Location Stakes For Balance. All Fill is to be Compacted to a Minimum of 95% of the Maximum Dry Density Obtained by AASHTO Method t-99.

BEARINGS AND DISTANCES FROM BENCHMARK TO STAKED POSITIONS					
STAKED POSITION	BEARING	DISTANCE	STAKED POSITION	BEARING	DISTANCE
#15-1 LOCATION STAKE	N56°45'05"E	328.22'	PIT CORNER A	N46°58'58"E	542.34'
#15-1HN LOCATION STAKE	N55°18'48"E	333.84'	PAD CORNER B	N56°51'09"E	676.62'
PAD CORNER 1	S89°59'17"E	384.54'	PAD CORNER C	N87°59'19"E	566.90'
PAD CORNER 2	S89°57'33"E	99.45'	PAD CORNER D	N87°07'18"E	396.97'
PAD CORNER 3	N14°29'17"E	397.64'	SE FACILITIES CORNER	S75°24'19"E	397.29'
PAD CORNER 4	N44°58'00"E	544.11'	SW FACILITIES CORNER	S44°49'23"E	141.06'

Elev. Ungraded Ground At #15-1 Loc. Stake = 1636.6'
 FINISHED GRADE ELEV. AT #15-1 LOC. STAKE = 1637.1'