

SGOMI

LOCATION LAYOUT FOR

PREISSER 2509 #8-1 & #8-1H
SECTION 8, T25S, R9W, 6th P.M.
SW 1/4 SW 1/4

FIGURE #1

SCALE: 1" = 60'



DATE: 08-28-12

DRAWN BY: C.C.

VERSION: 1.1

REVISED: 01-21-13

REVISED BY: C.C.

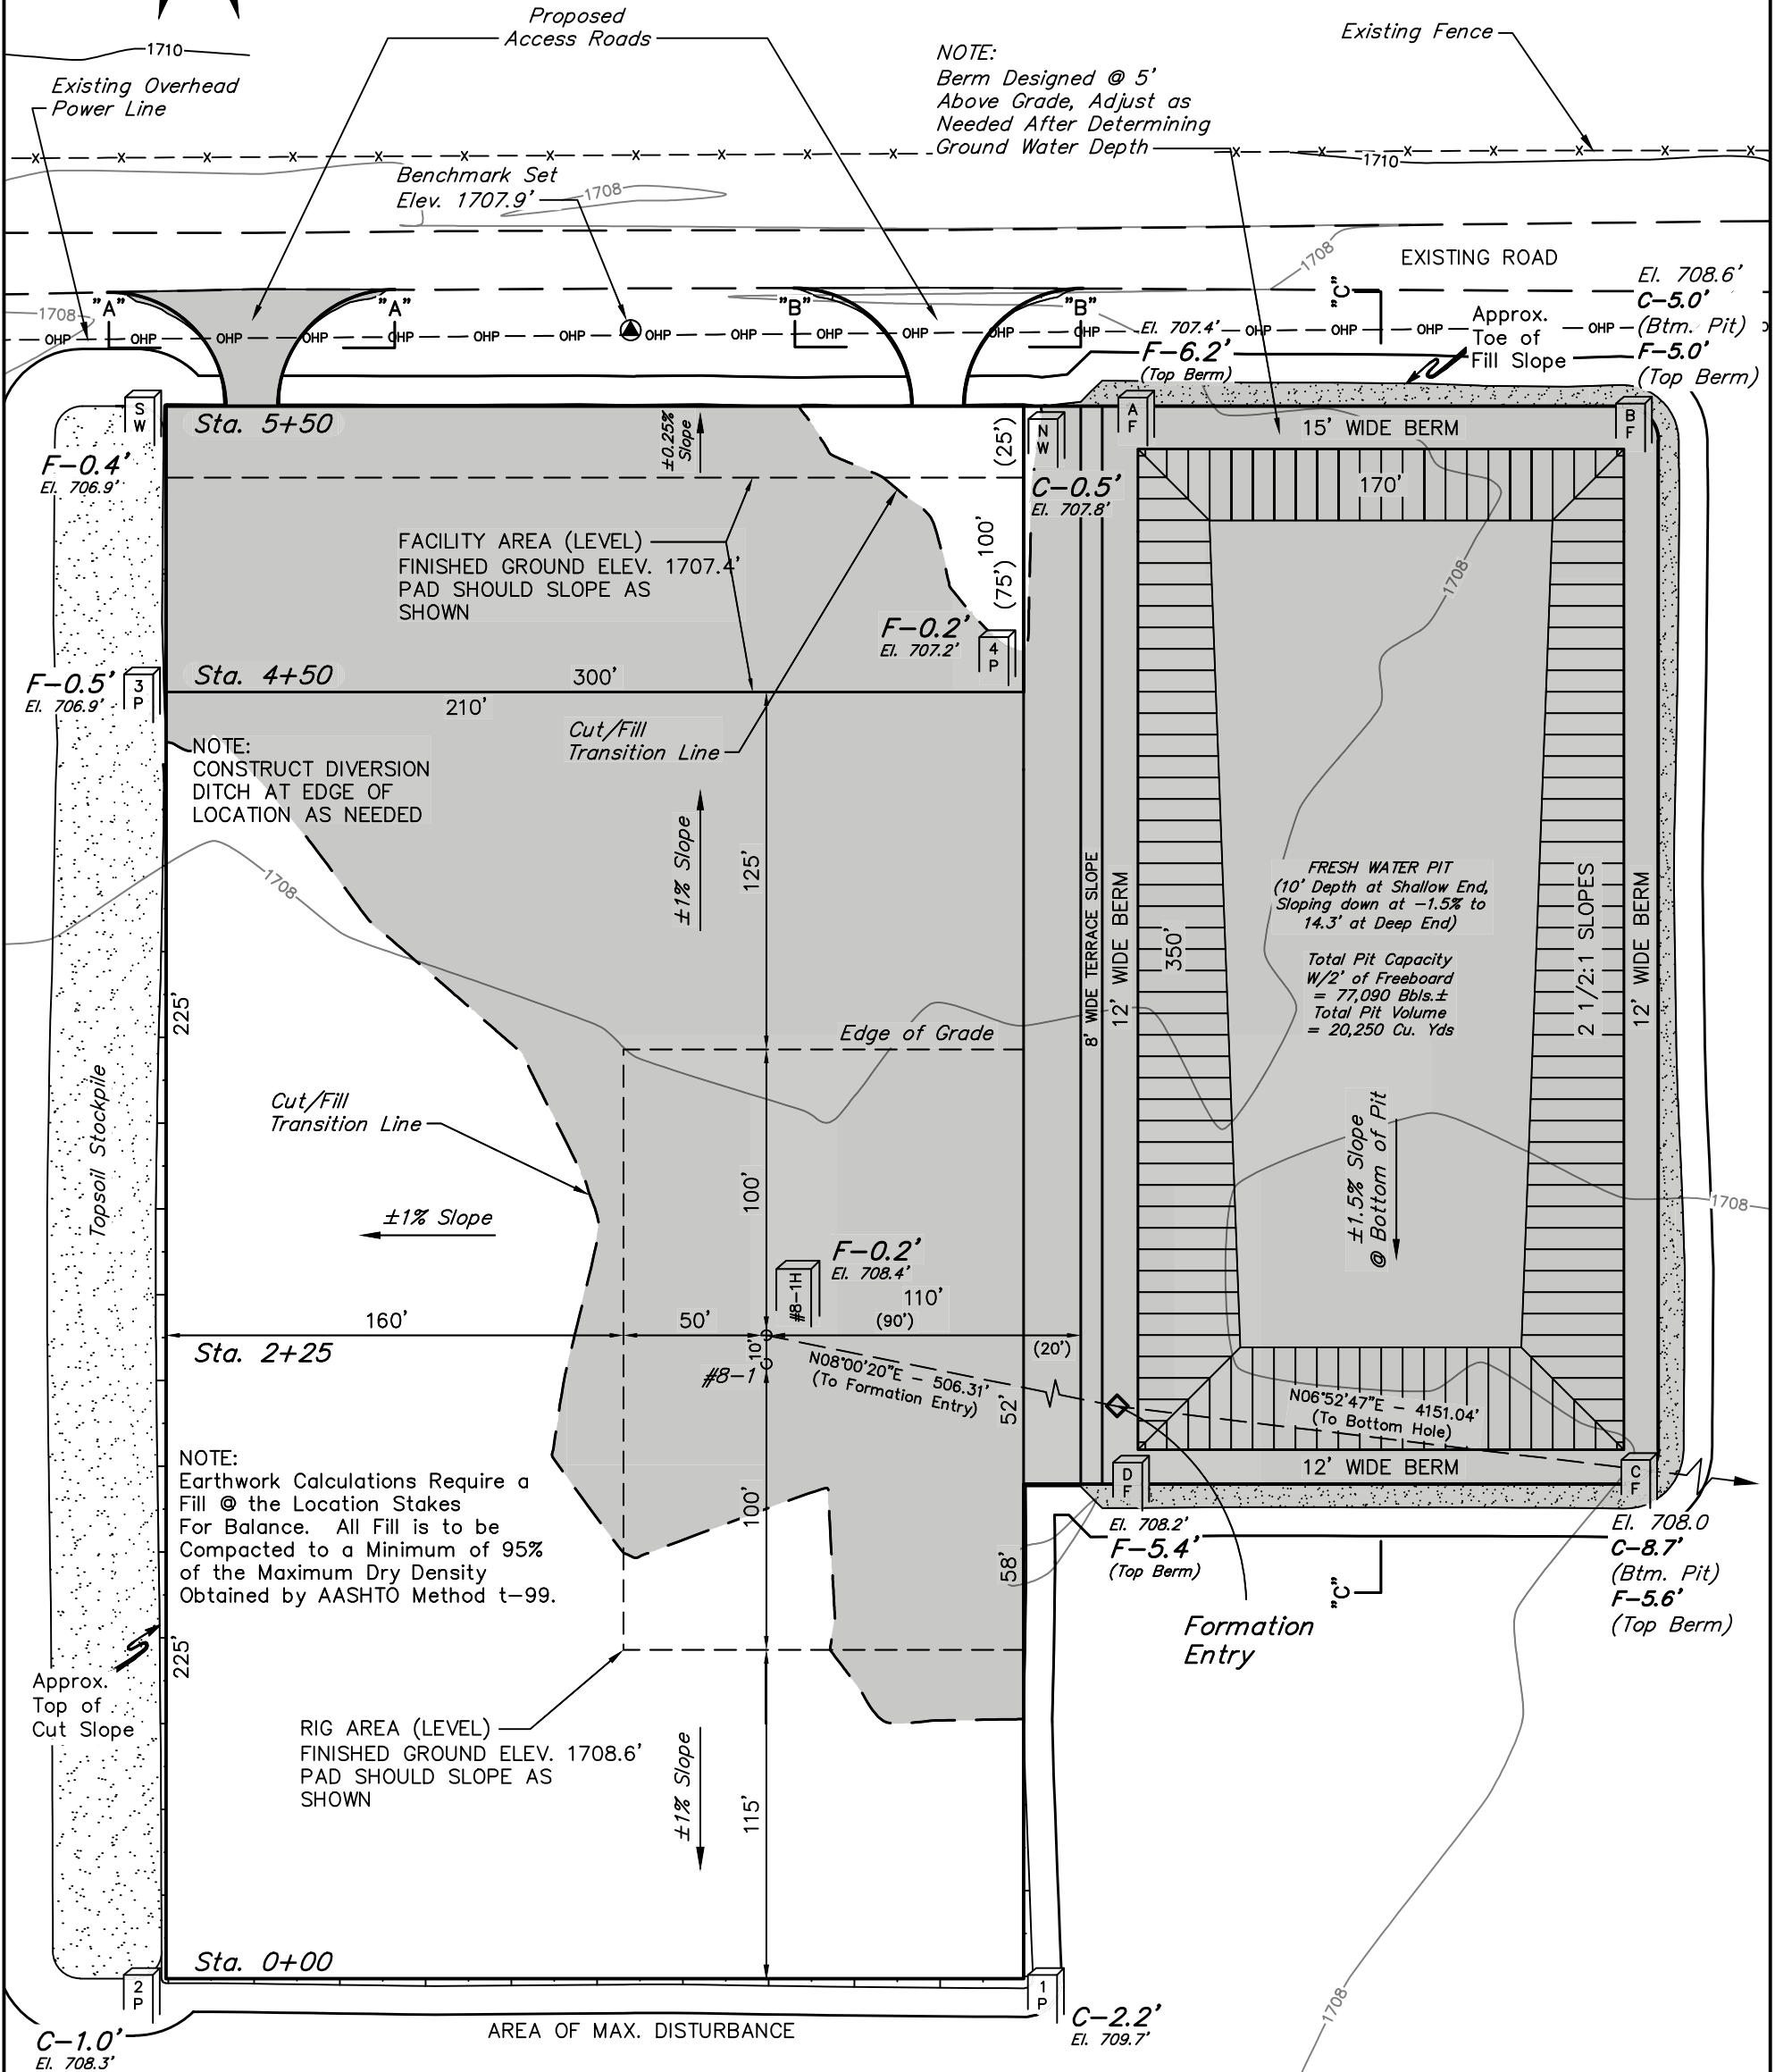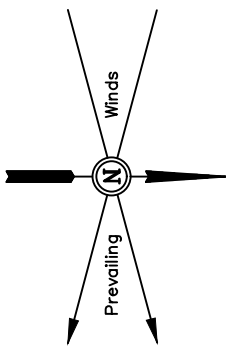

BEARINGS AND DISTANCES FROM BENCHMARK TO STAKED POSITIONS					
STAKED POSITION	BEARING	DISTANCE	STAKED POSITION	BEARING	DISTANCE
#8-1 LOCATION STAKE	N82°31'09"E	364.61'	PIT CORNER A	N13°09'39"E	182.23'
#8-1H LOCATION STAKE	N82°18'38"E	354.67'	PAD CORNER B	N06°48'15"E	349.90'
PAD CORNER 1	N76°35'20"E	592.64'	PAD CORNER C	N48°24'57"E	523.43'
PAD CORNER 2	S74°15'30"E	598.93'	PAD CORNER D	N65°36'50"E	429.83'
PAD CORNER 3	S37°53'40"E	205.95'	NW FACILITIES CORNER	N10°54'41"E	140.03'
PAD CORNER 4	N42°37'37"E	186.82'	SW FACILITIES CORNER	S09°15'30"E	164.66'

Elev. Ungraded Ground At #8-1H Loc. Stake = 1708.4'
FINISHED GRADE ELEV. AT #8-1H LOC. STAKE = 1708.6'