


SGOMI

DETAIL OF ACCESS ROAD AND
PRODUCTION FACILITY LAYOUT FOR

SHULTZ TRUST 2508 #19-1, #19-1H & #19-2H
SECTION 19, T25S, R8W, 6th P.M.
NW 1/4 NW 1/4

FIGURE #3

SCALE: 1" = 40'
DATE: 01-23-13
DRAWN BY: C.A.G.
VERSION: 1.1
REVISED: 01-29-13
REVISED BY: C.A.G.

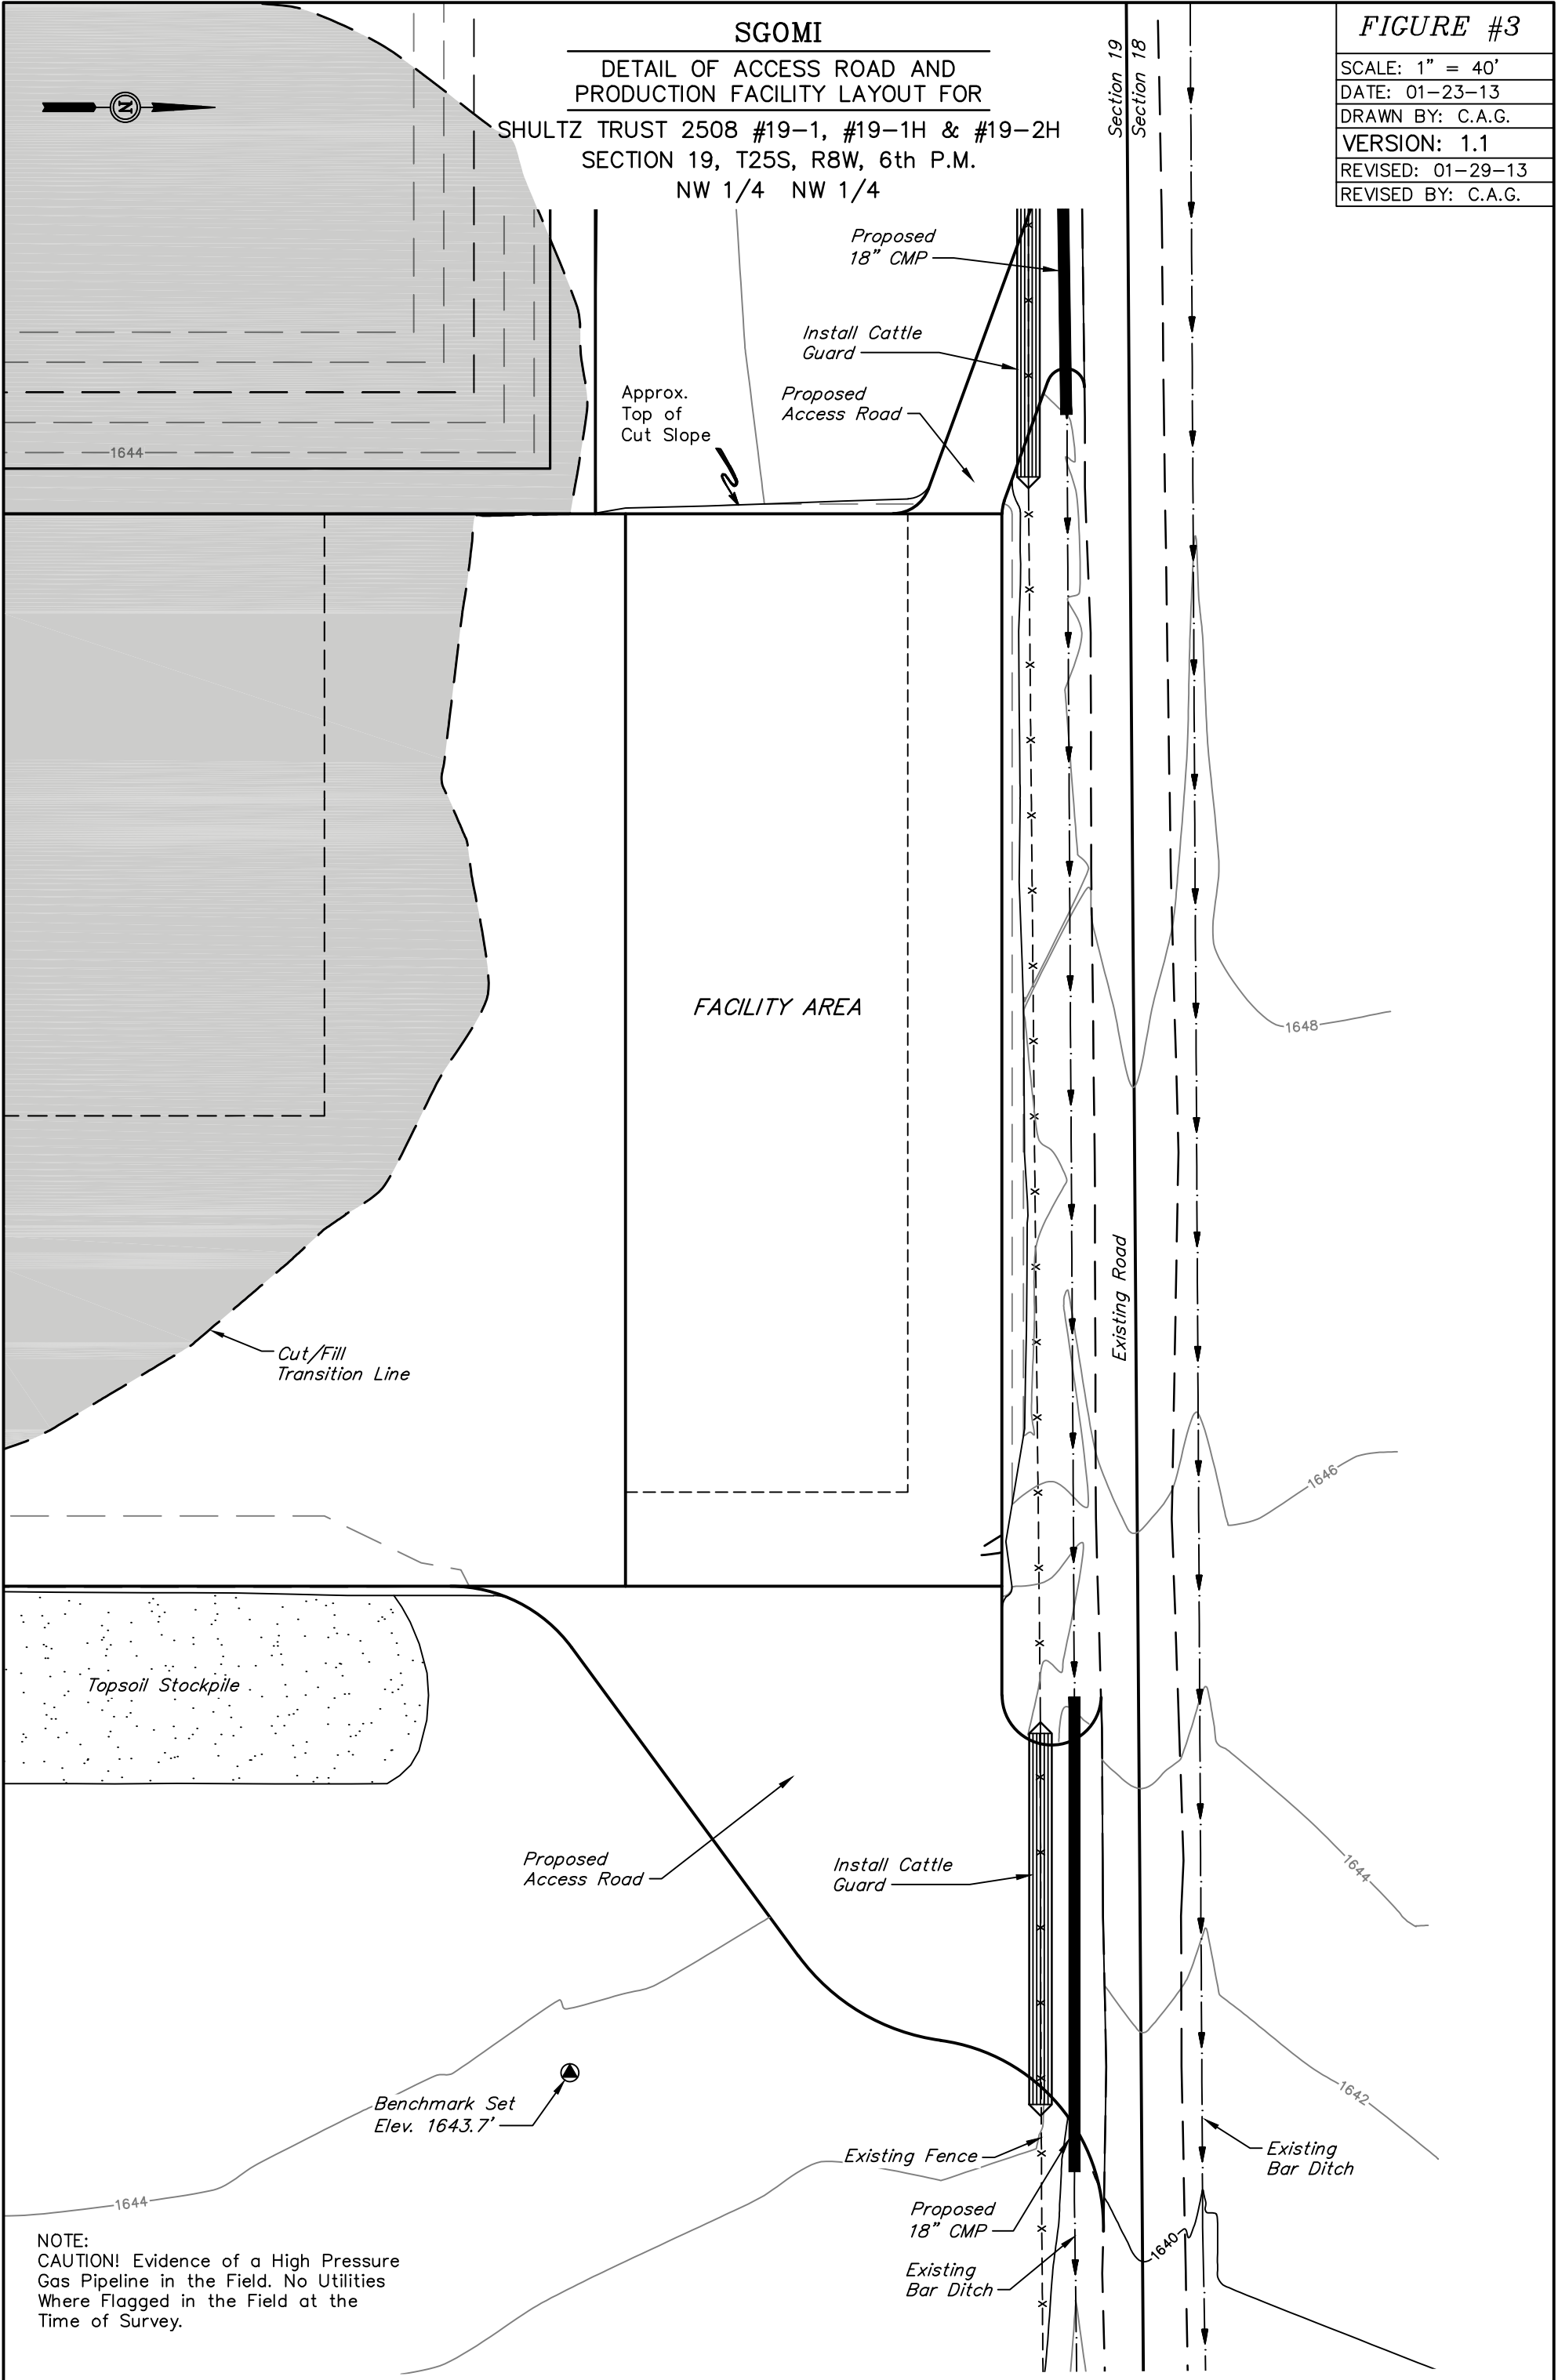

NOTE:
CAUTION! Evidence of a High Pressure
Gas Pipeline in the Field. No Utilities
Where Flagged in the Field at the
Time of Survey.