

For KCC Use ONLY

API # 15 - _____

IN ALL CASES PLOT THE INTENDED WELL ON THE PLAT BELOW

In all cases, please fully complete this side of the form. Include items 1 through 5 at the bottom of this page.

Operator: 6G Twister, Inc. _____

Lease: POOH BAH _____

Well Number: 1 _____

Field: UNNAMED _____

Number of Acres attributable to well: 10 _____

QTR/QTR/QTR/QTR of acreage: _____ - NE - SW - NE _____

Location of Well: County: Gove _____

1,650 feet from N / S Line of Section

1,650 feet from E / W Line of Section

Sec. 25 Twp. 11 S. R. 26 E W


Is Section: Regular or Irregular

If Section is Irregular, locate well from nearest corner boundary.

Section corner used: NE NW SE SW


PLAT

Show location of the well. Show footage to the nearest lease or unit boundary line. Show the predicted locations of lease roads, tank batteries, pipelines and electrical lines, as required by the Kansas Surface Owner Notice Act (House Bill 2032). You may attach a separate plat if desired.

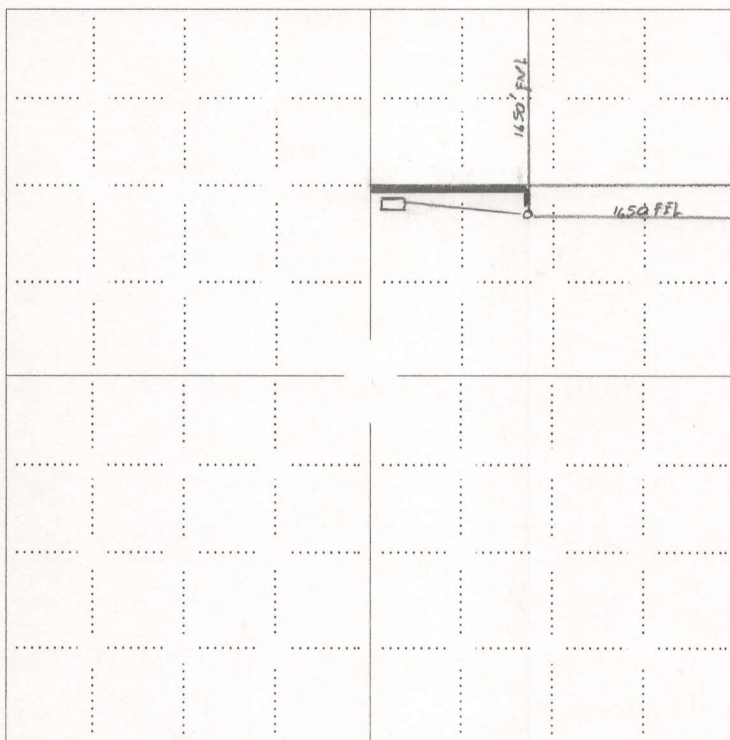

LEGEND


- Well Location
- Tank Battery Location
- Pipeline Location
- Electric Line Location
- Lease Road Location

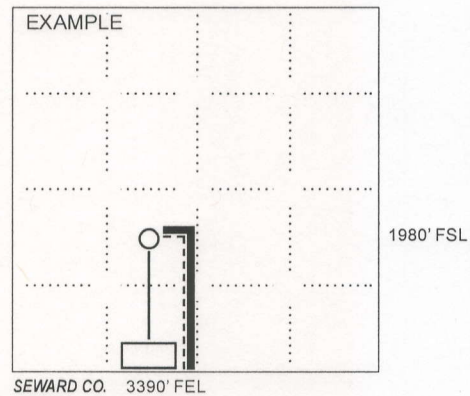

NOTE: In all cases locate the spot of the proposed drilling locaton.

In plotting the proposed location of the well, you must show:

1. The manner in which you are using the depicted plat by identifying section lines, i.e. 1 section, 1 section with 8 surrounding sections, 4 sections, etc.
2. The distance of the proposed drilling location from the south / north and east / west outside section lines.
3. The distance to the nearest lease or unit boundary line (in footage).
4. If proposed location is located within a prorated or spaced field a certificate of acreage attribution plat must be attached: (C0-7 for oil wells; CG-8 for gas wells).
5. The predicted locations of lease roads, tank batteries, pipelines, and electrical lines.

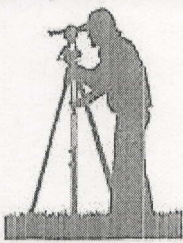

Fall & Associates

Stake and Elevation Service

719 W. 5th Street

P.O. Box 404

Concordia, KS. 66901

1-800-536-2821

Date 1-31-13

Invoice Number 0117131

6G TWISTER

Operator

1

Number

Pooh Bah

Farm Name

Gove-KS

County-State

25

S

11s

T

26w

R

1650'FNL 1650'FEL


Location


6G Twister
P.O. Box 1565
Gillette, WY. 82717

Elevation 2542 r.

Ordered By: Gary H.

Scale 1"=1000'

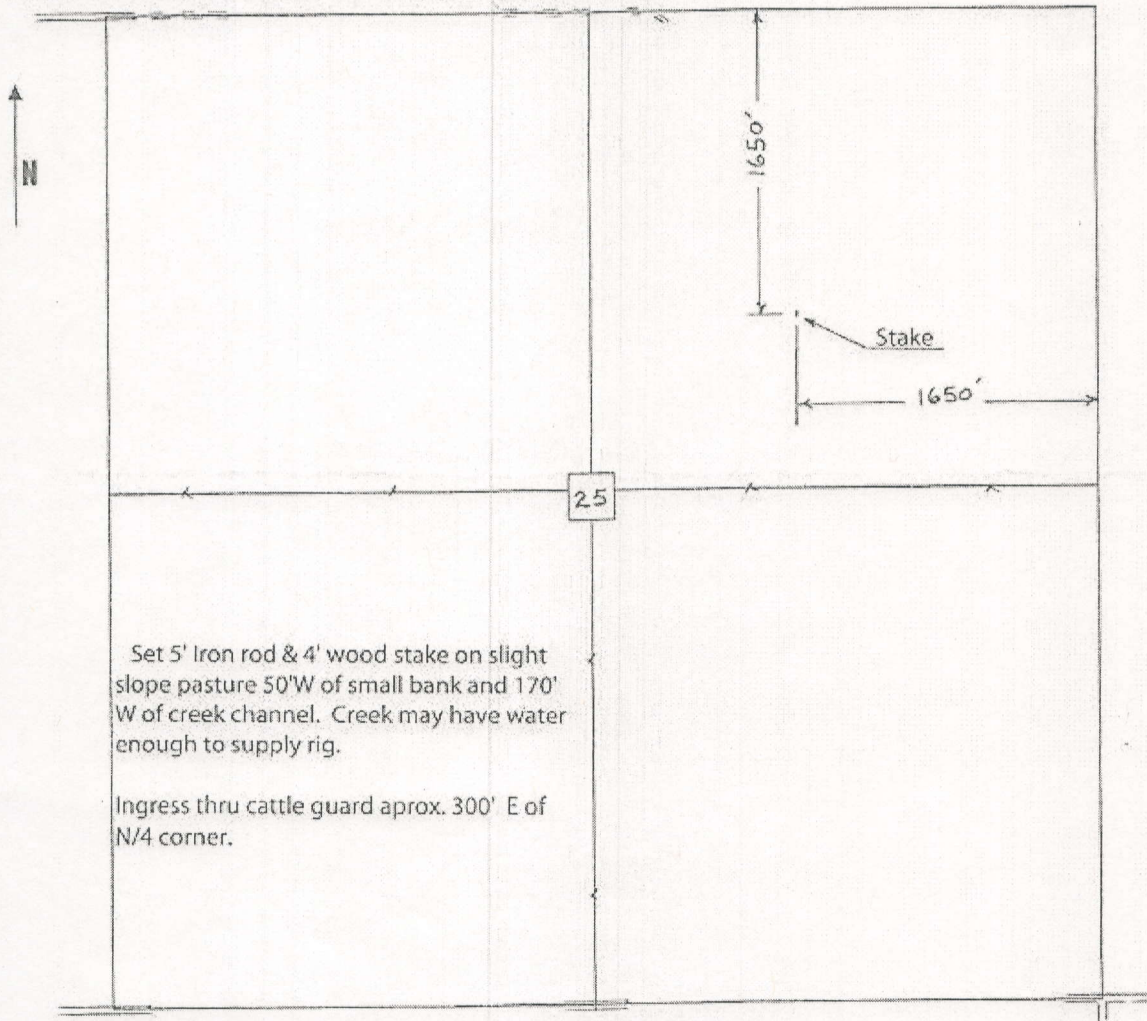

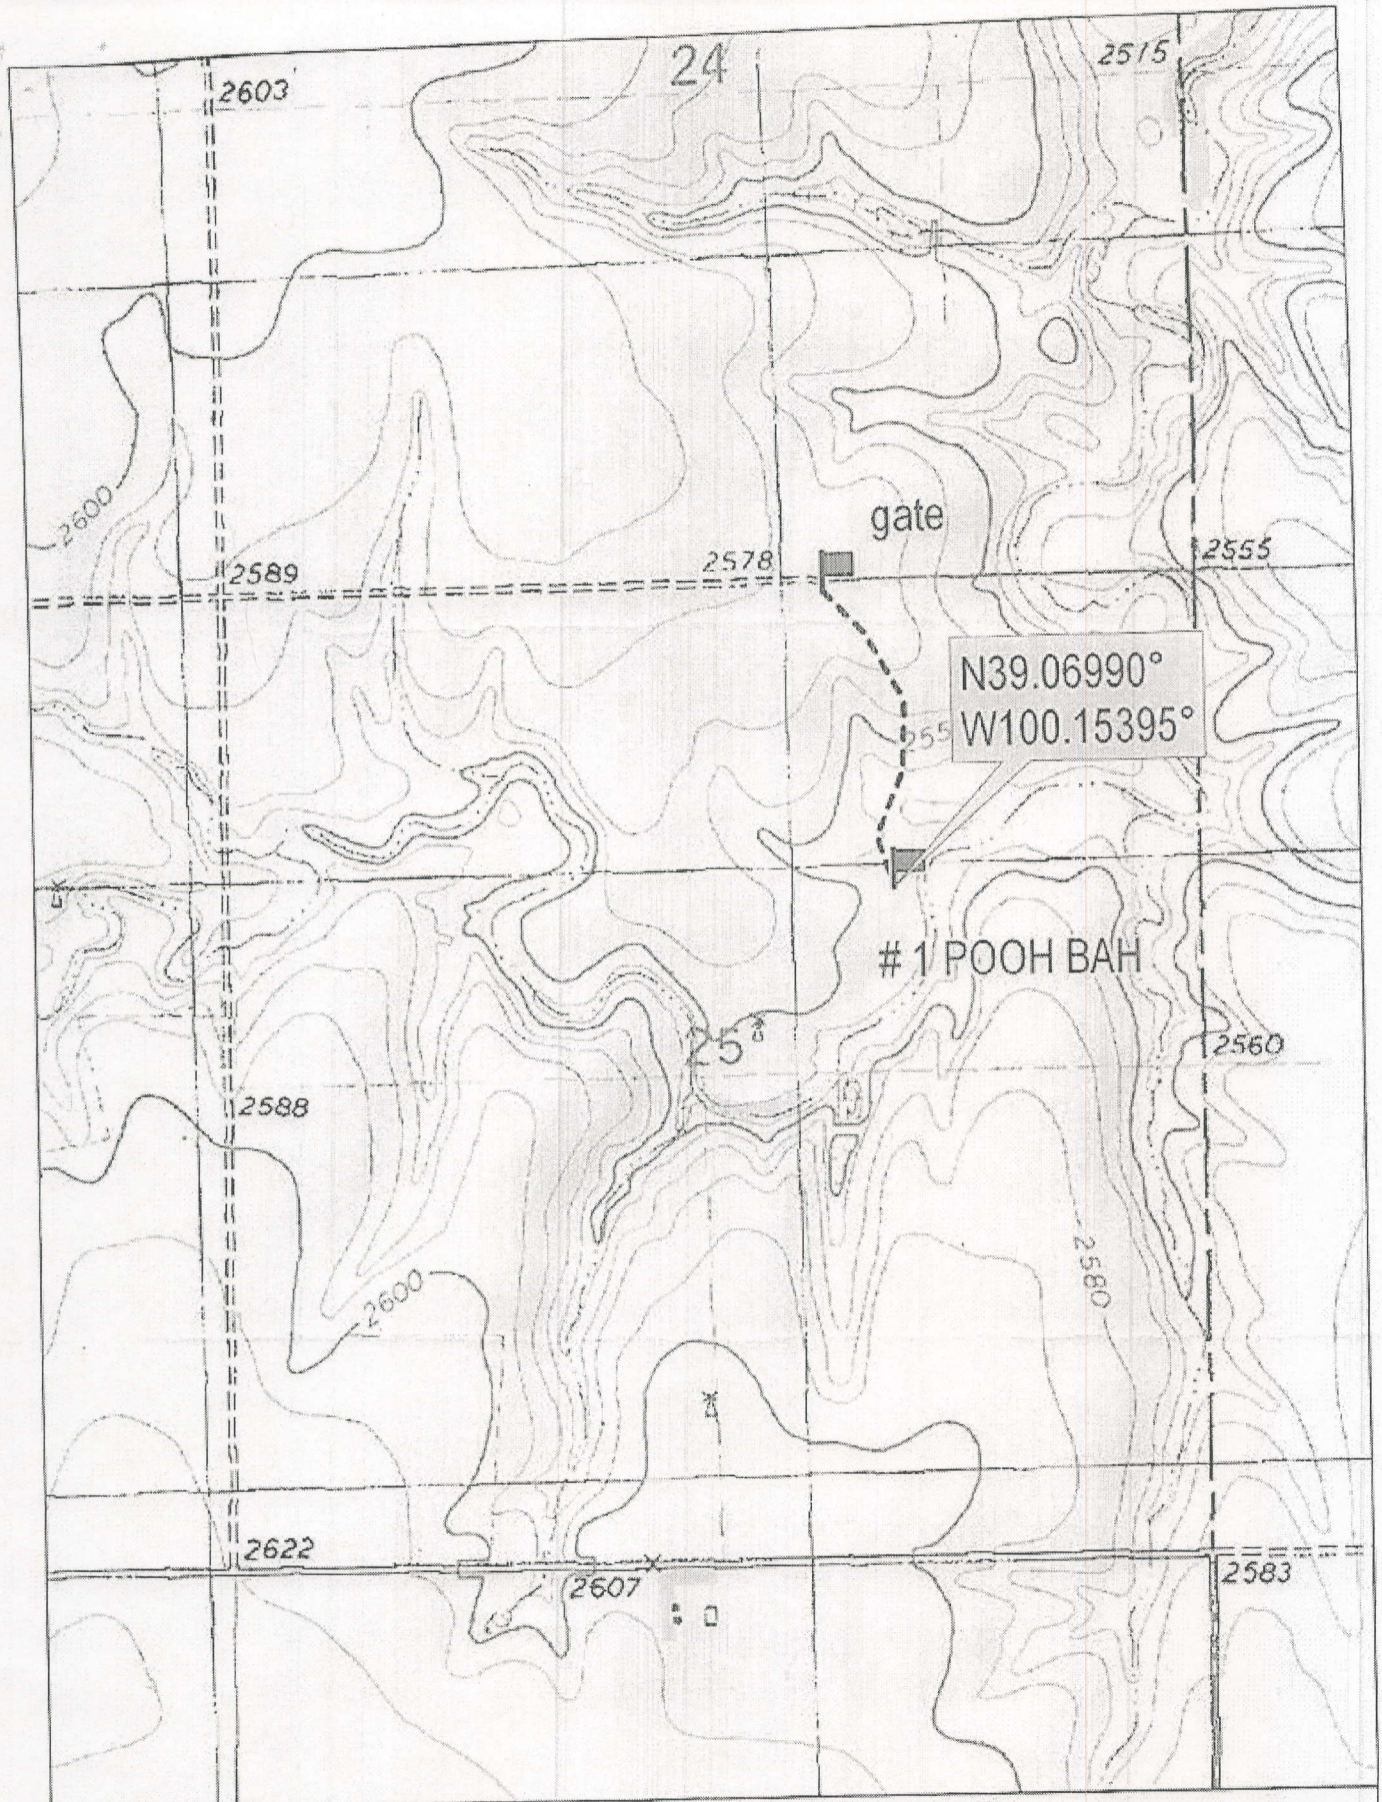

N39.06990°
W100.15395°

#1 POOH BAH

Scale 1 : 12,000
1" = 1000 ft



DELORME

© 2002 DeLorme. 3-D TopoQuads ®. Data copyright of content owner.
www.delorme.com