

SGOMI

LOCATION LAYOUT FOR

FOSTER TRUST 2308 #22-1, #22-1HN & #22-2HN
SECTION 22, T23S, R8W, 6th P.M.
SW 1/4 SW 1/4

FIGURE #1

SCALE: 1" = 60'



DATE: 02-13-13

DRAWN BY: J.J.

VERSION: 1.0

REVISED:

REVISED BY:

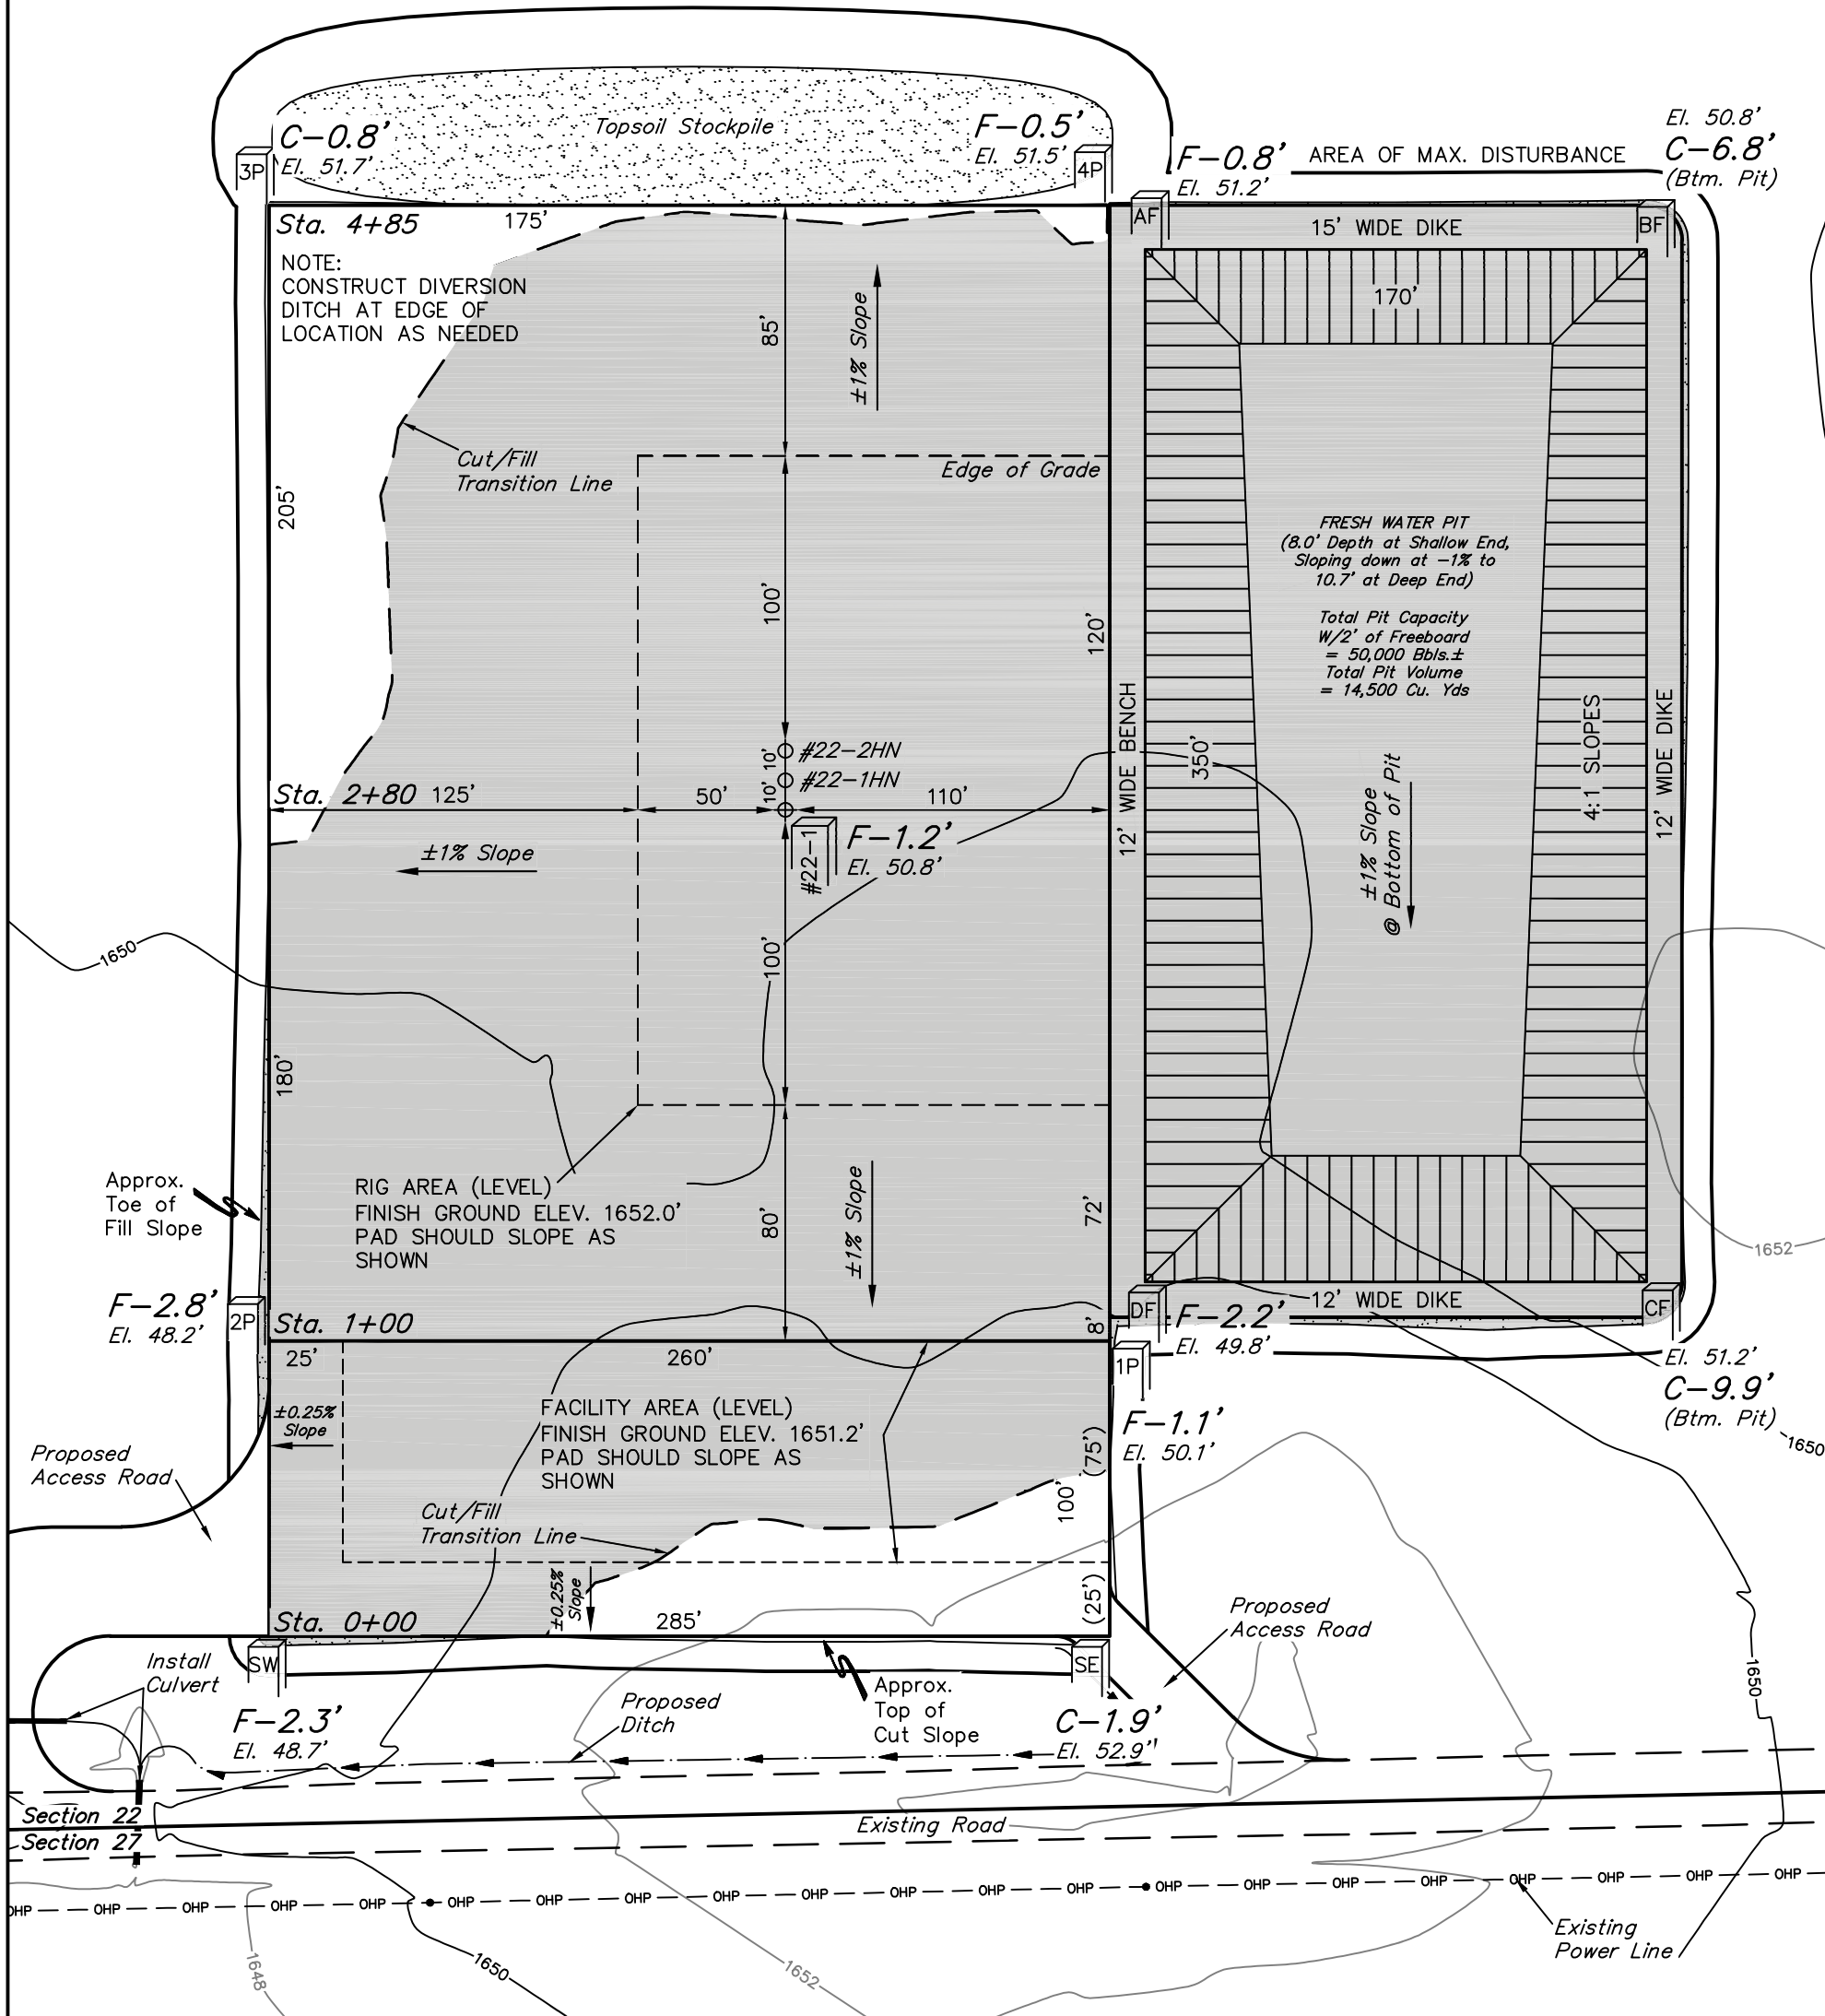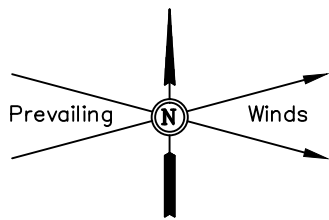

BEARINGS AND DISTANCES FROM BENCHMARK TO STAKED POSITIONS

STAKED POSITION	BEARING	DISTANCE	STAKED POSITION	BEARING	DISTANCE
#22-1 LOCATION STAKE	N56°44'51"E	328.25'	PIT CORNER A	N46°59'11"E	542.34'
#22-1HN LOCATION STAKE	N55°18'38"E	333.83'	PAD CORNER B	N56°51'19"E	676.62'
#22-2HN LOCATION STAKE	N53°55'12"E	339.62'	PAD CORNER C	N87°58'57"E	566.87'
PAD CORNER 1	S89°59'46"E	384.48'	PAD CORNER D	N87°06'58"E	396.98'
PAD CORNER 2	S89°59'10"E	99.50'	SE FACILITIES CORNER	S75°25'00"E	397.26'
PAD CORNER 3	N14°29'08"E	397.65'	SW FACILITIES CORNER	S44°50'22"E	141.11'
PAD CORNER 4	N44°57'58"E	544.15'			

NOTE:
Earthwork Calculations Require a Fill @ the Location Stakes For Balance. All Fill is to be Compacted to a Minimum of 95% of the Maximum Dry Density Obtained by AASHTO Method t-99.

Elev. Ungraded Ground At #22-1 Loc. Stake = 1650.8'
FINISHED GRADE ELEV. AT #22-1 LOC. STAKE = 1652.0'

UINTAH ENGINEERING & LAND SURVEYING
85 So. 200 East * Vernal, Utah 84078 * (435) 789-1017