

SGOMI

POWER LINE LAYOUT FOR

SCHROCK 3410 #35-1, #35-1H & #35-2H
SECTION 35, T34S, R10W, 6th P.M.
NW 1/4 NE 1/4

FIGURE #4

SCALE: 1" = 100'


DATE: 07-06-12

DRAWN BY: C.A.G.

VERSION: 1.0

REVISED:

REVISED BY:

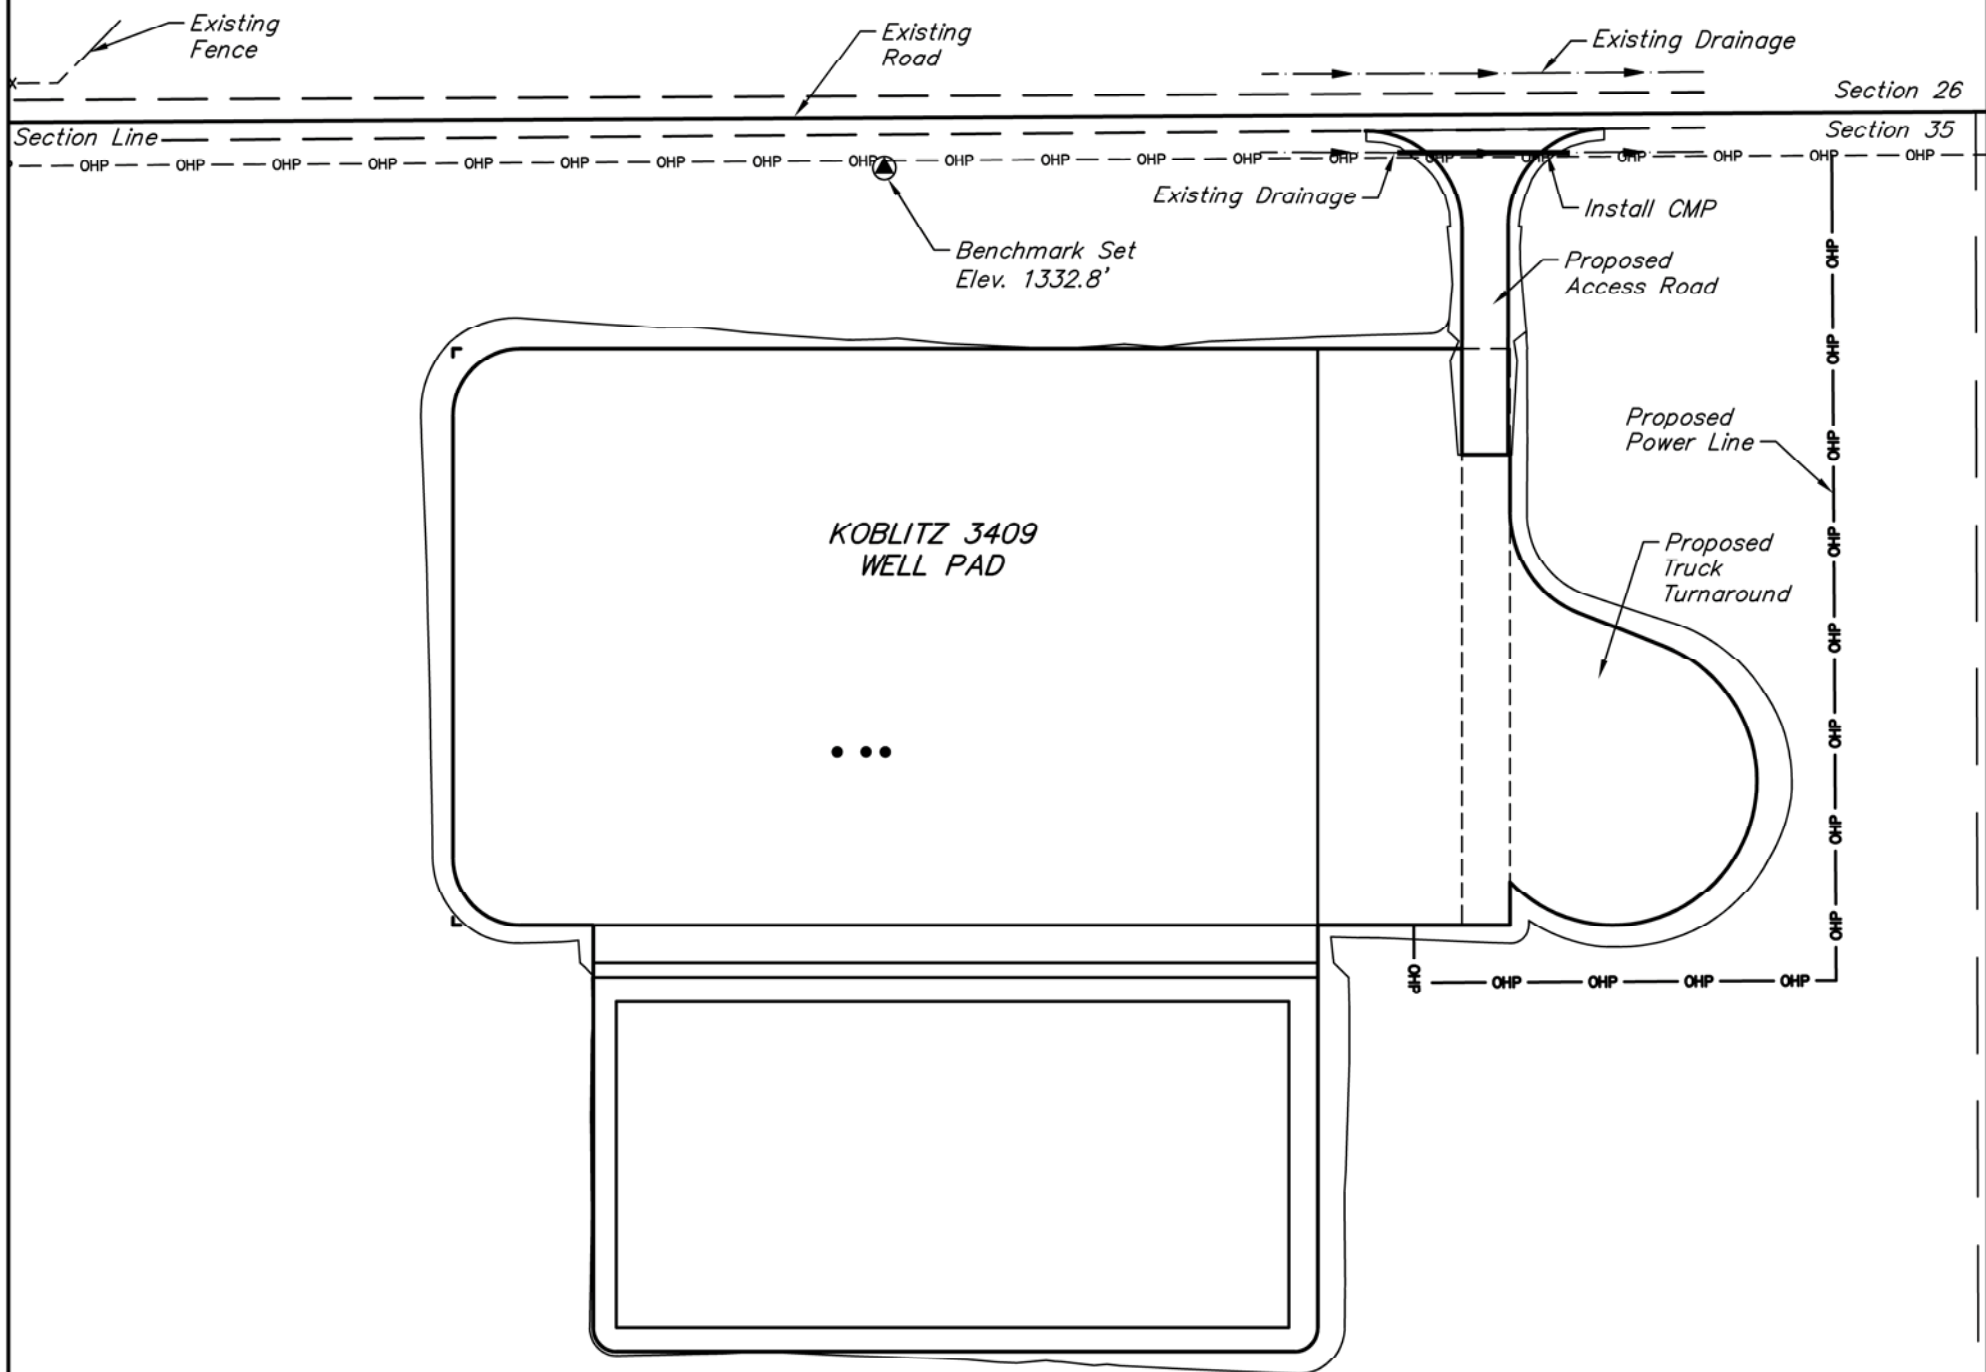

NE 1/4

35

1/16 Section Line