


**Lemert 1-8H**  
**SW SW SE SW Sec 8-35S-9E**  
**Chatauqua County, Kansas**

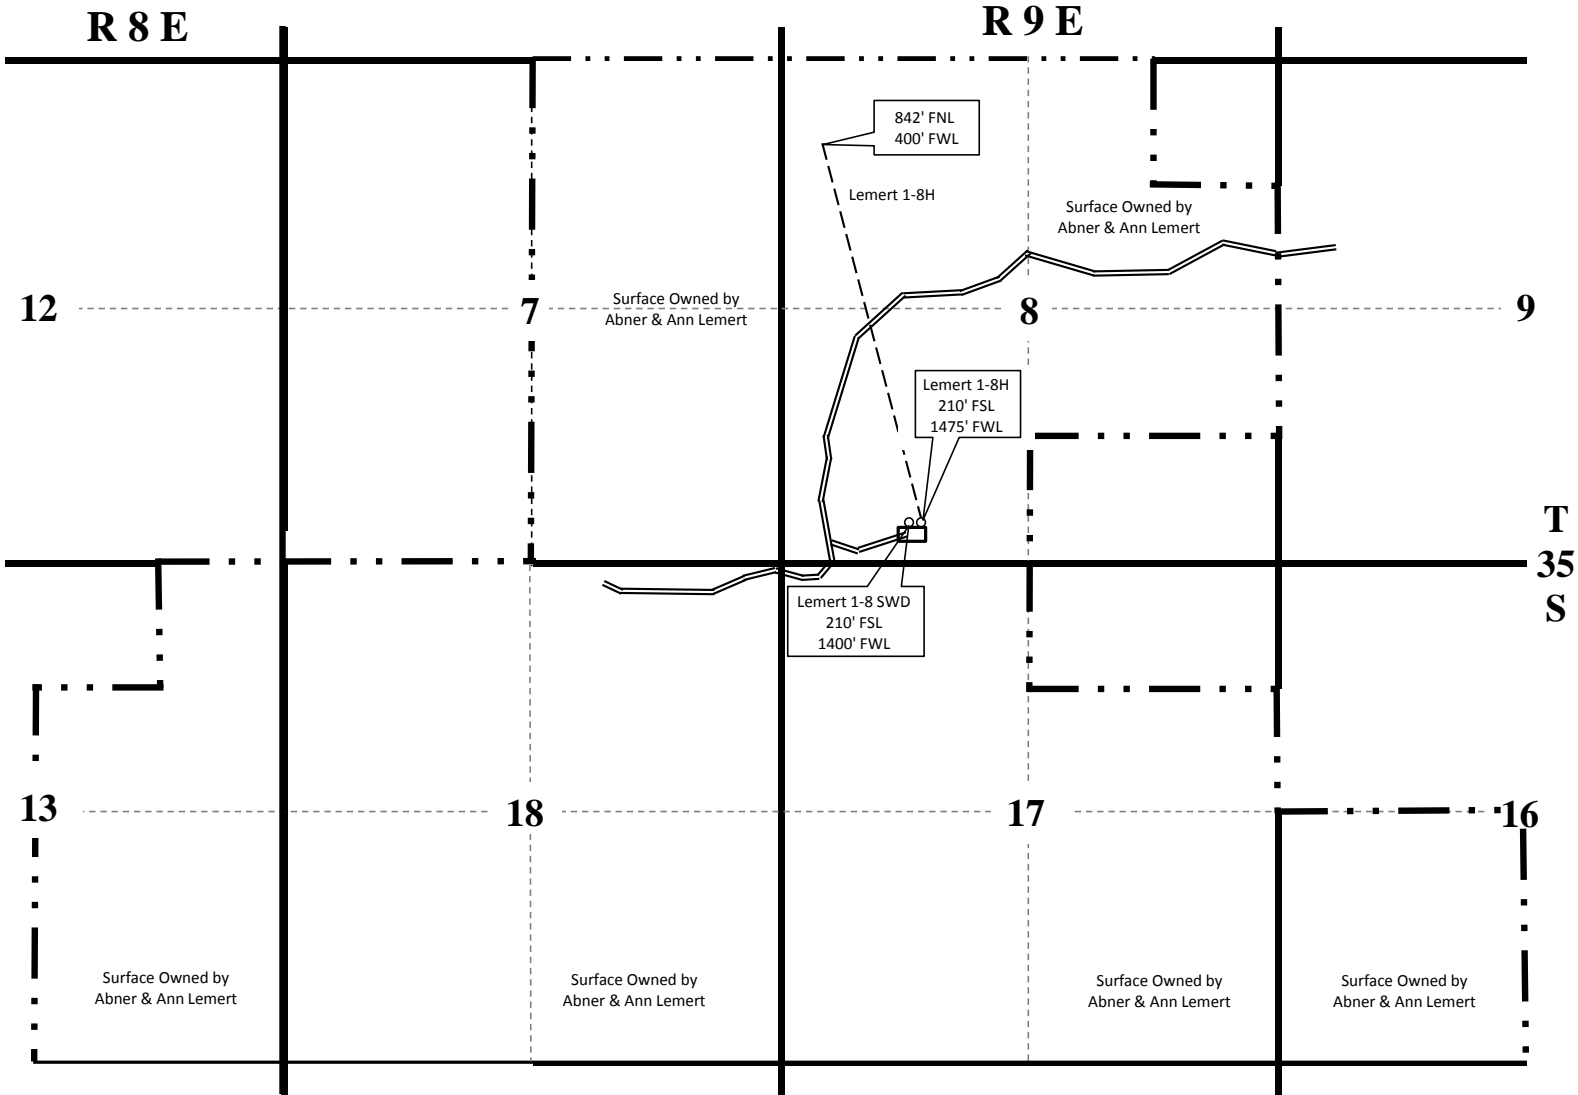

- Lease Boundary
- Tank Battery
- Well Location
- ==== Lease Road

**DESCRIPTION OF LEASED ACREAGE**

- Sec 13 -35S-8E Chatauqua Co. Kansas
- NE/4 NE/4
- S/2 NE/4
- N/2 SE/4
- Lots 1 & 2
- Sec 7 -35S-9E Chatauqua Co. Kansas
- E/2
- Sec 8 -35S-9E Chatauqua Co. Kansas
- W/2
- NW/4 NE/4
- S/2 NE/4
- N/2 SE/4
- Sec 16 -35S-9E Chatauqua Co. Kansas
- N/2 SW/4
- Lots 3 & 4
- Sec 17 -35S-9E Chatauqua Co. Kansas
- NW/4 NE/4
- S/2 NE/4
- N/2 SW/4 & N/2 SE/4
- Lots 1, 2, 3 & 4
- Sec 18 -35S-9E Chatauqua Co. Kansas
- All