



**Fall & Associates**  
 Stake and Elevation Service  
 719 W. 5<sup>th</sup> Street  
 P.O. Box 404  
 Concordia, KS. 66901  
 1-800-536-2621

Date 6-4-13

Invoice Number 0531131

BEREXCO, LLC  
 Operator

Σ #3  
 Number

Moser  
 Farm Name

Rawlins-KS  
 County-State

9 1s 36w  
S T R


1970'FNL 550'FWL  
 Location


Elevation 3092 Gr.

Ordered By: Dana

Berexco, LLC  
 2020 N. Bramblewood Dr.  
 Wichita, KS. 67206 - 1094

Scale 1"=1000'

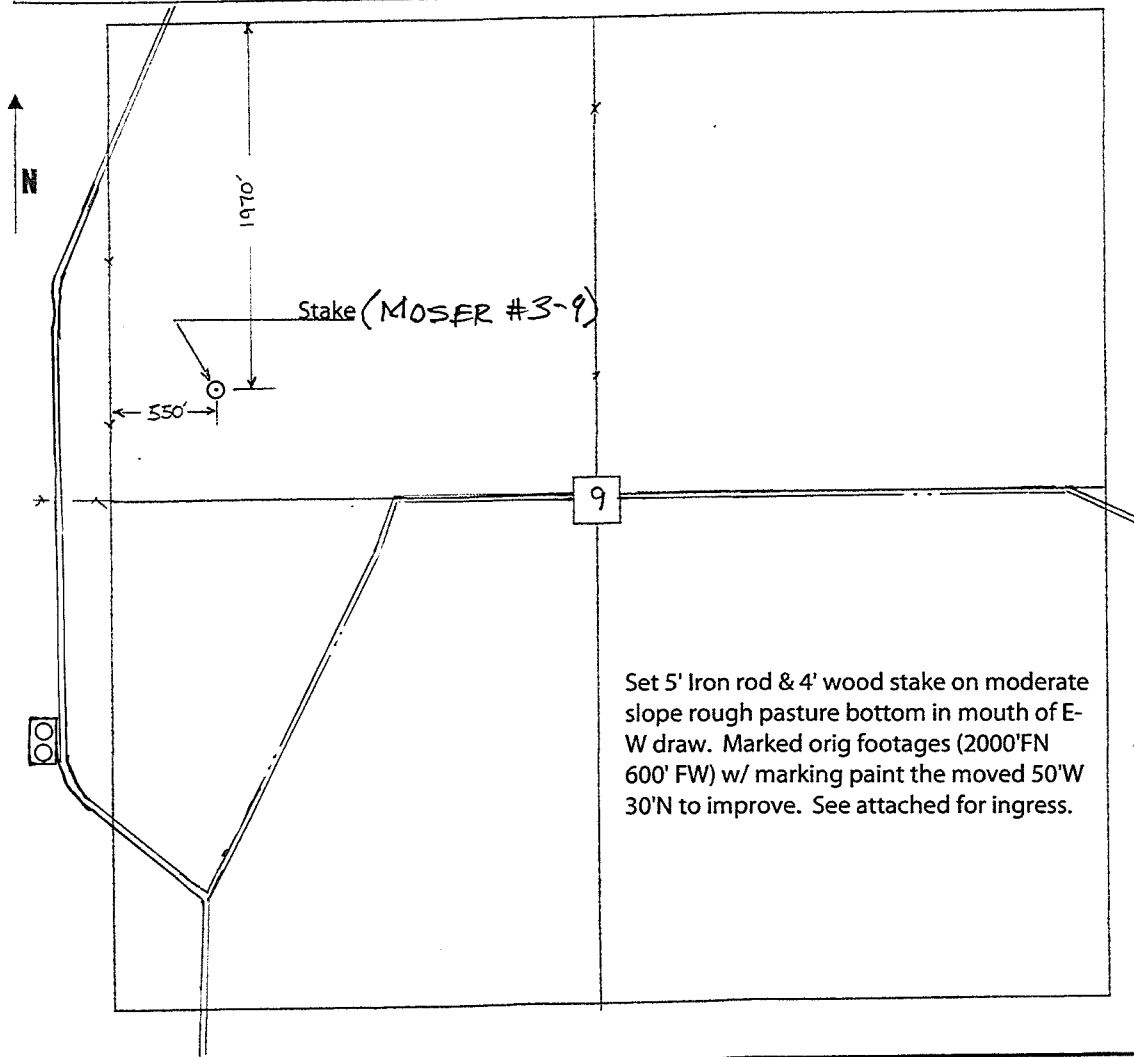

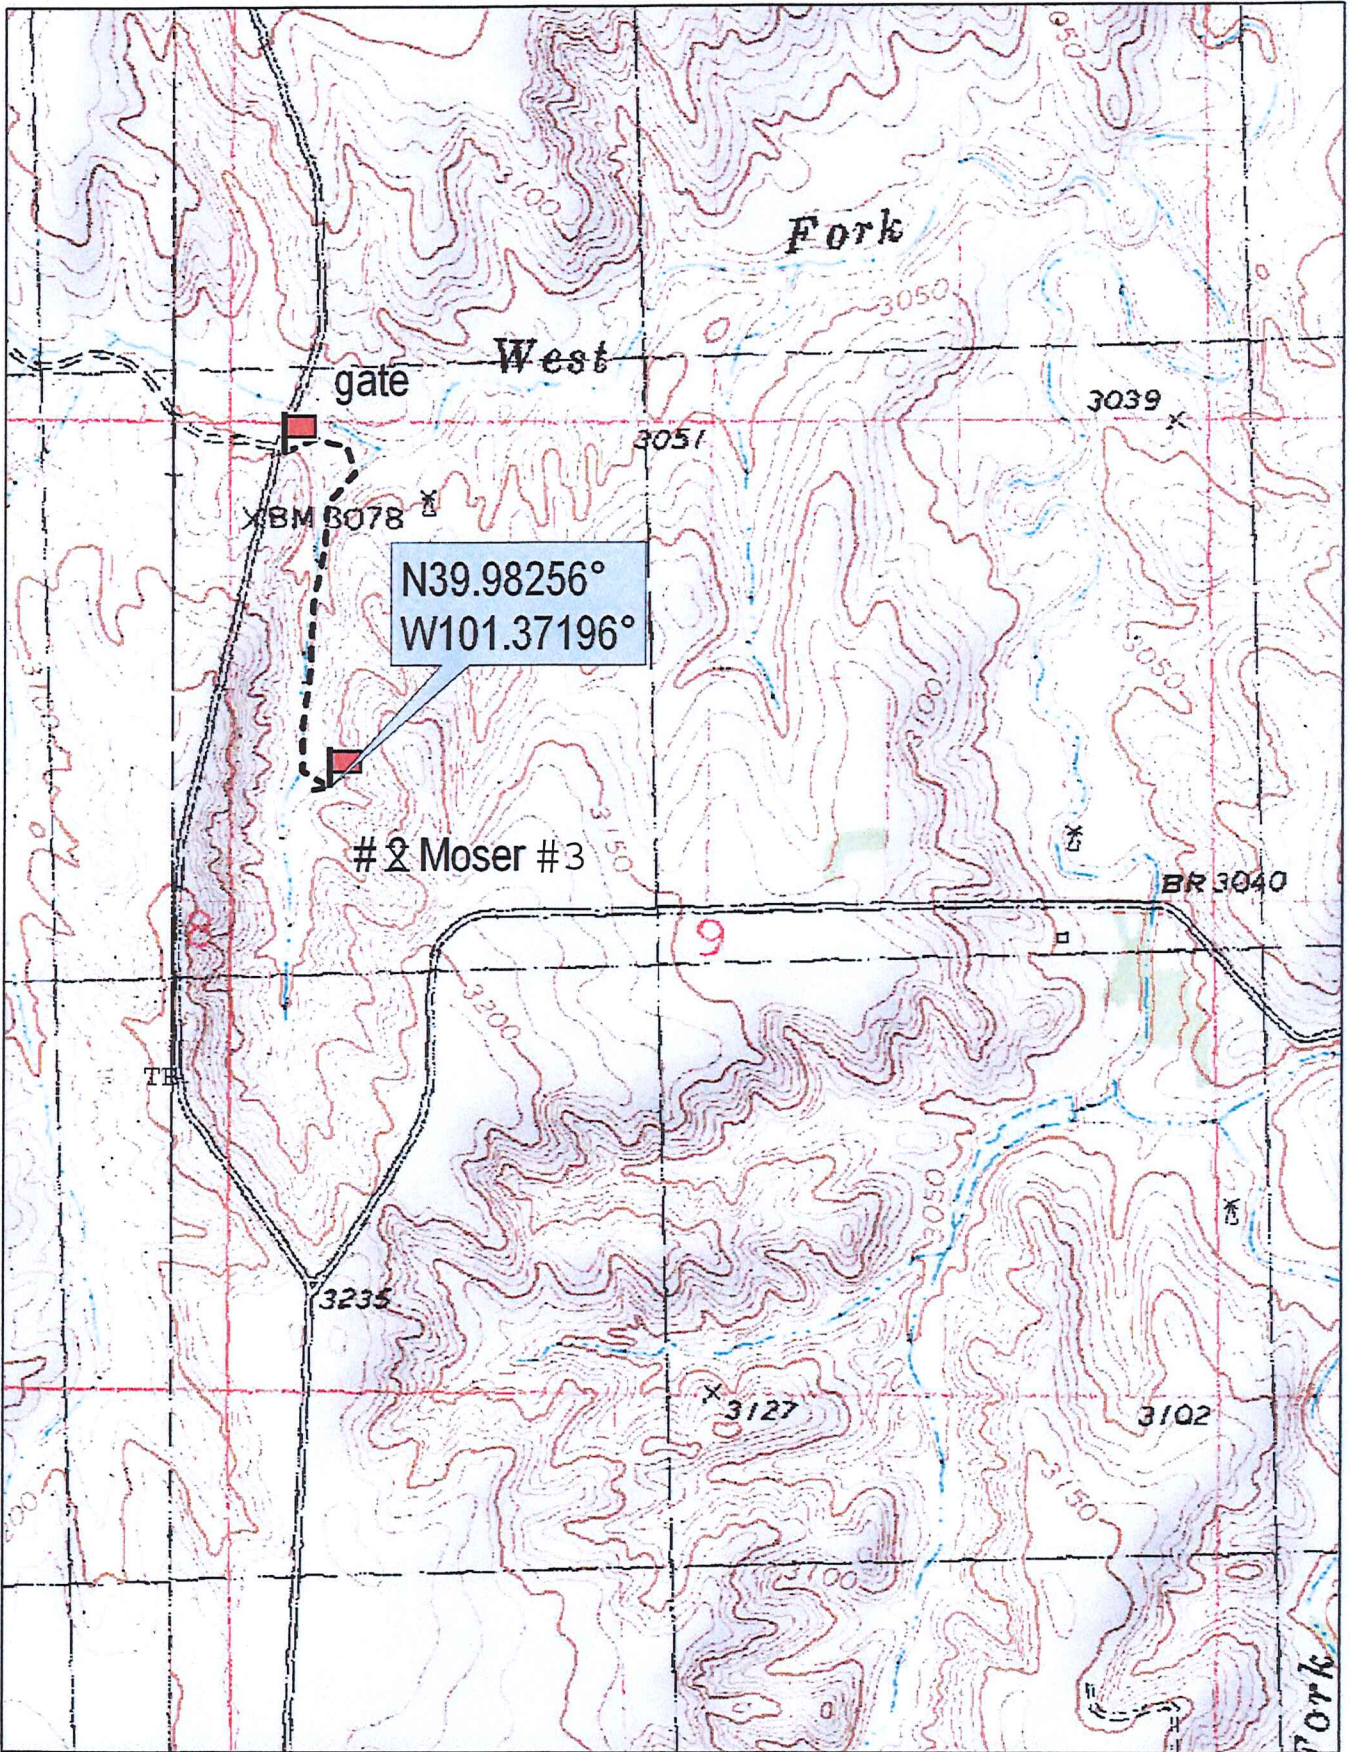

© 2002 DeLorme. 3-D TopoQuads ©. Data copyright of content owner.  
www.delorme.com

Scale 1 : 12,000  
1" = 1000 ft

