



Fall & Associates

Stake and Elevation Service

719 W. 5th Street

P.O. Box 404

Concordia, KS. 66901

1-800-536-2621

Date 8-12-13

Invoice Number 0807131

MURFIN DRILLING

1-23

Burk Trust 'A'

Operator

Number

Farm Name

Rawlins-KS
County-State

23 1s 36w
S T R


2225'FNL 330'FWL
Location


Elevation 3230 Gr.

Murfin Drilling
250 N. Water
Suite 300
Wichita, KS. 67202

Ordered By: Shauna

Scale 1" = 100'

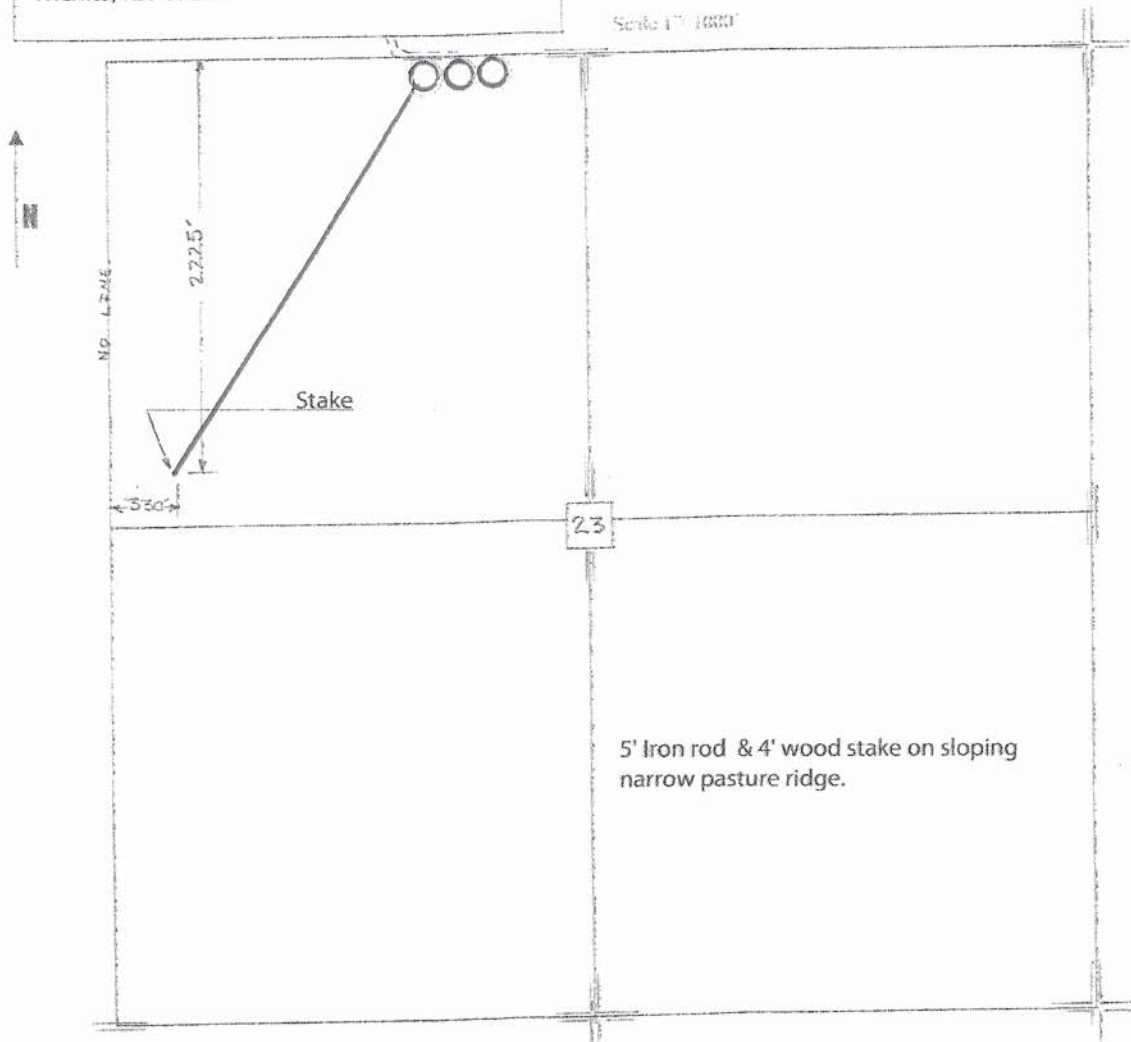

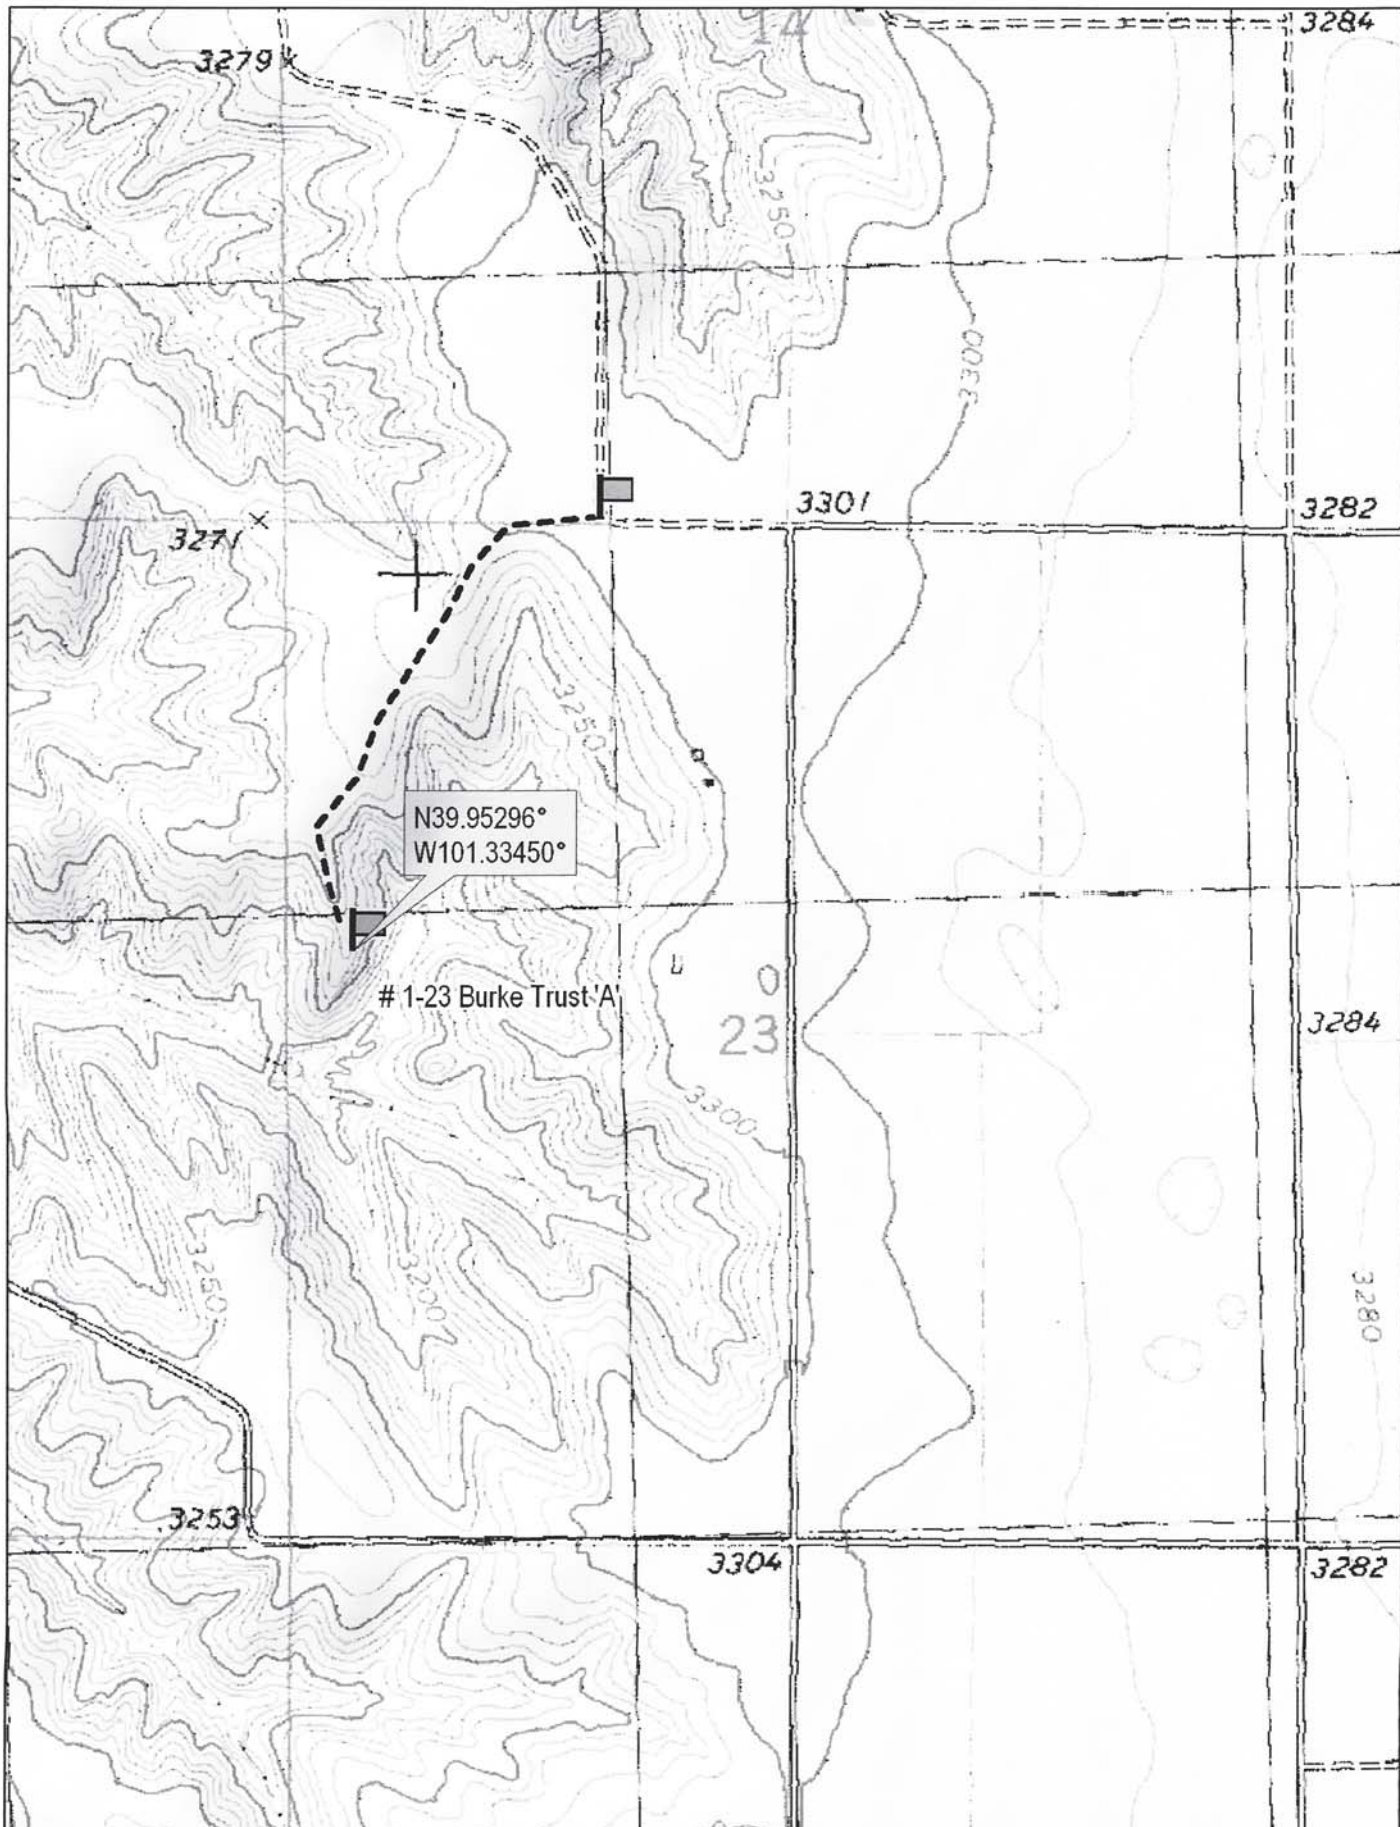

N39.95296°
W101.33450°

1-23 Burke Trust 'A'

23



© 2002 DeLorme. 3-D TopoQuads®. Data copyright of content owner.
www.delorme.com

Scale 1 : 12,000
1" = 1000 ft

