



Fall & Associates

Stake and Elevation Service

719 W. 5th Street

P.O. Box 604

Concordia, KS. 66901

1-800-536-2821

Date 8-12-13

Invoice Number 0807131

MURFIN DRILLING

1-30

Brown

Operator

Number

Farm Name

Rawlins-KS

30

4s

30w

550'FNL 1820'FWL

County-State

S

T

R


Location

Murfin Drilling
250 N. Water
Suite 300
Wichita, KS. 67202


Elevation 2835 Gr.

Ordered By: Shauna

Scale 1" = 1000'

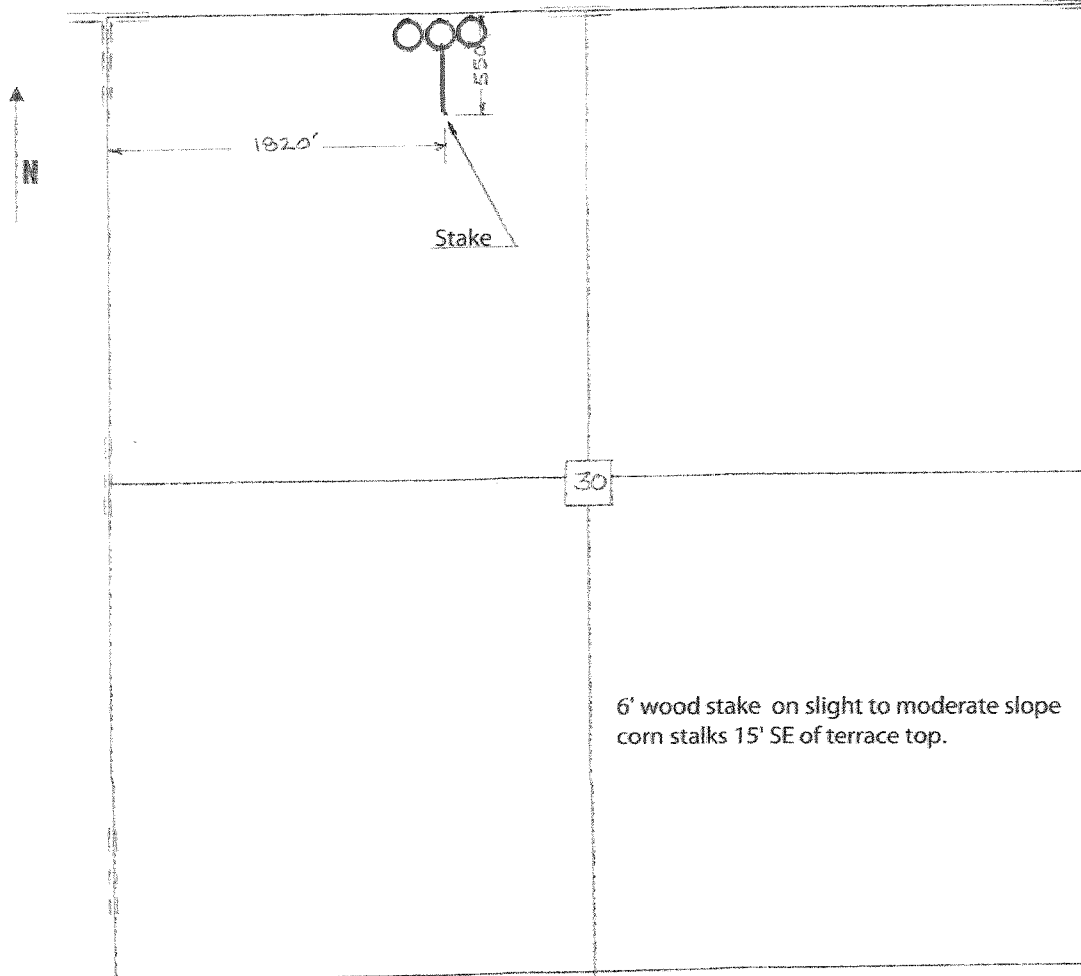

6' wood stake on slight to moderate slope
corn stalks 15' SE of terrace top.

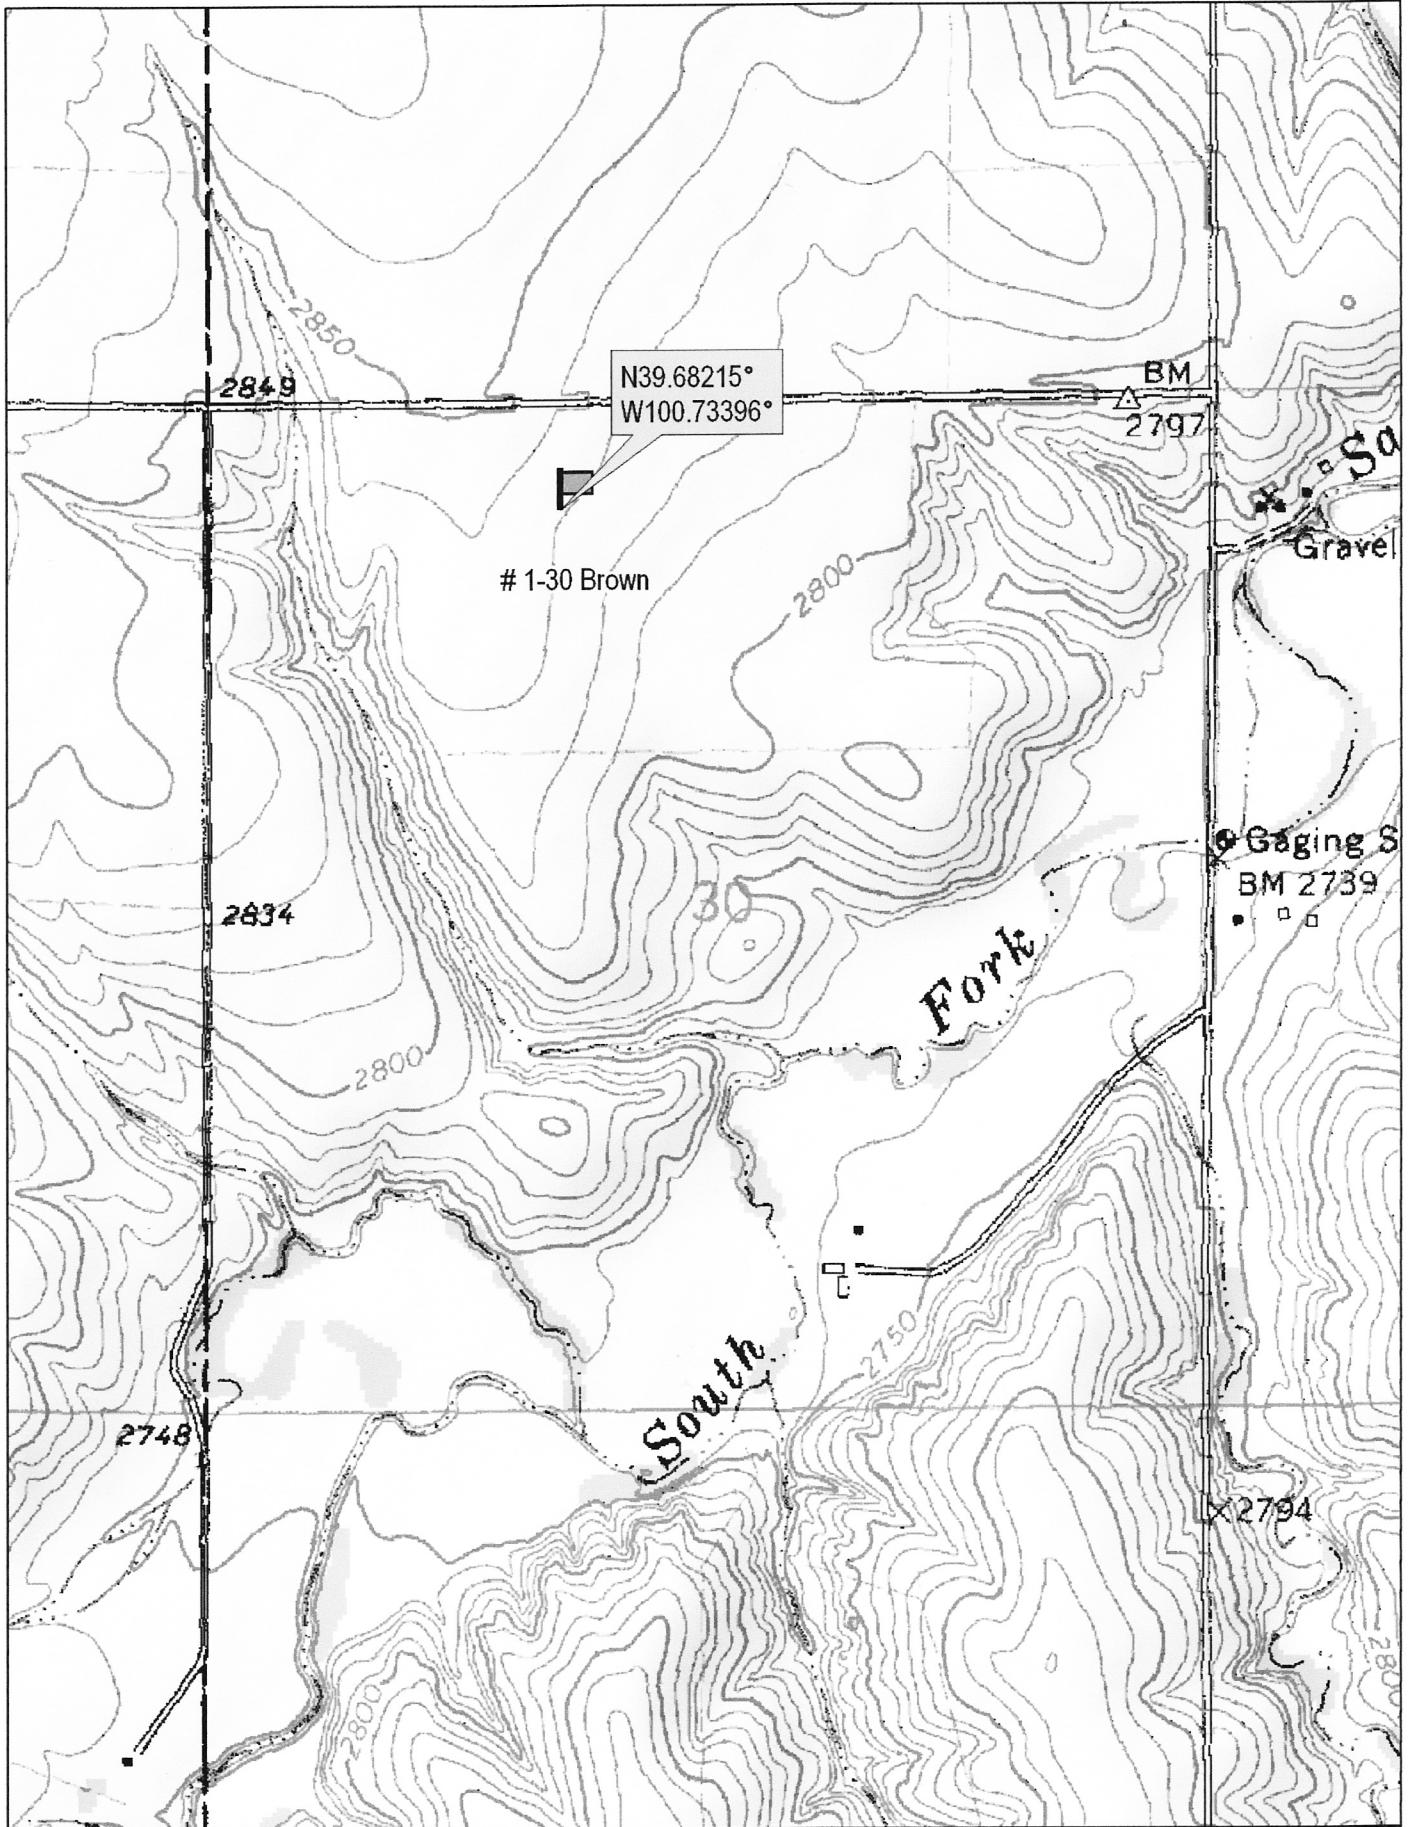

N39.68215°
W100.73396°

1-30 Brown

BM
2797


Gravel

Gaging S
BM 2739

Fork

South

2794

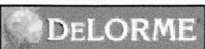

© 2002 DeLorme. 3-D TopoQuads ©. Data copyright of content owner.
www.delorme.com

Scale 1 : 12,000
1" = 1000 ft

