



Fall & Associates
 Stake and Elevation Service
 719 W. 5th Street
 P.O. Box 404
 Concordia, KS. 66901
 1-800-536-2821

Date 9-30-13

Invoice Number 0928131

MURFIN DRILLING

Operator

3-1

Number

Walter

Farm Name

Rawlins-KS

County-State

1

S

1s

T

36w

R

330'FNL 330'FEL


Location


Elevation 3227 Gr.

Ordered By: Shauna

Murfin Drilling
 250 N. Water
 Suite 300
 Wichita, KS. 67202

Scale 1"=1000'

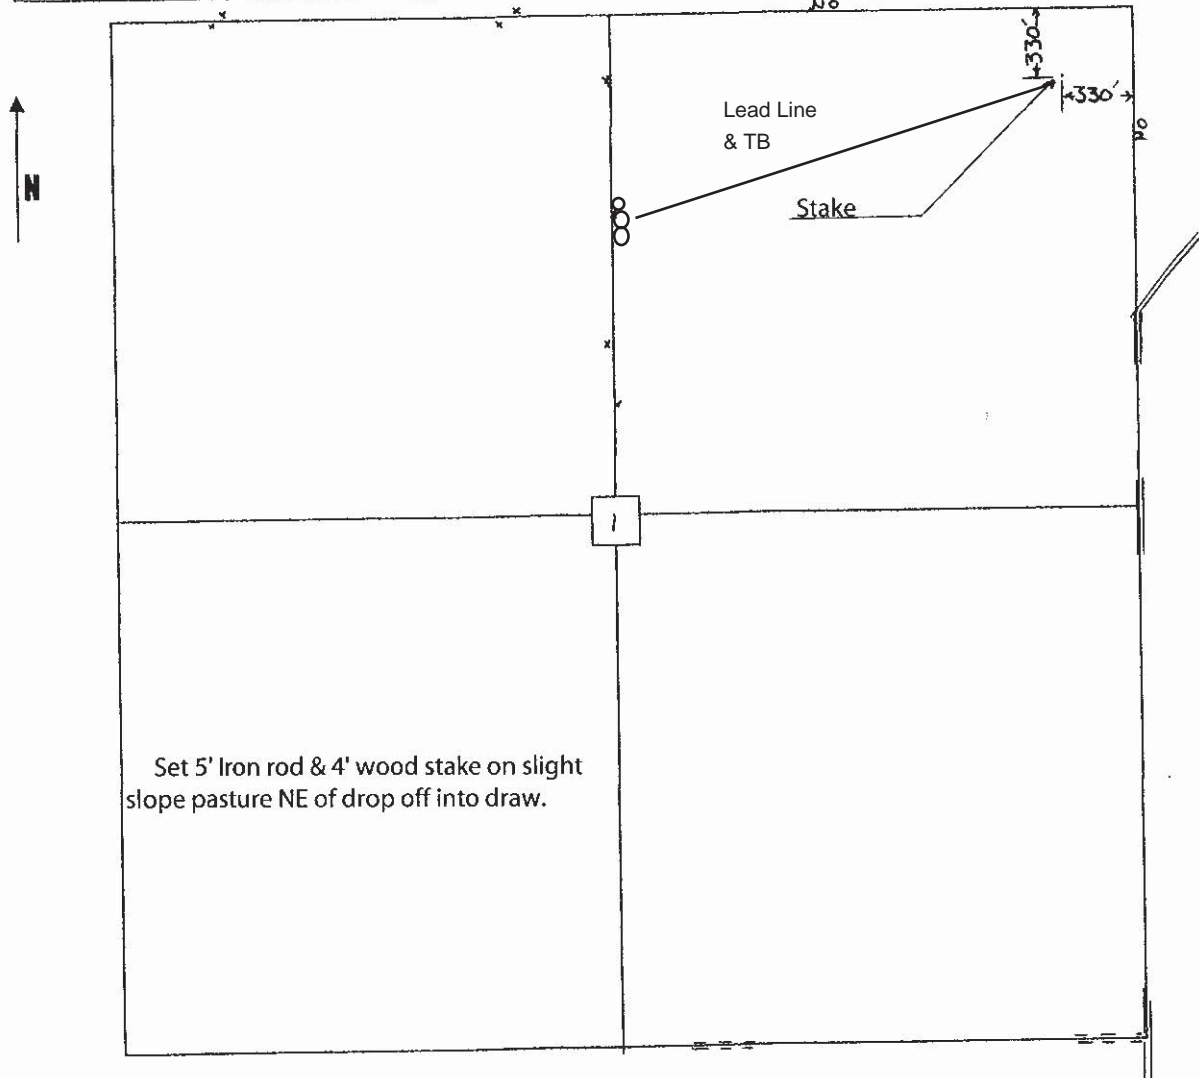

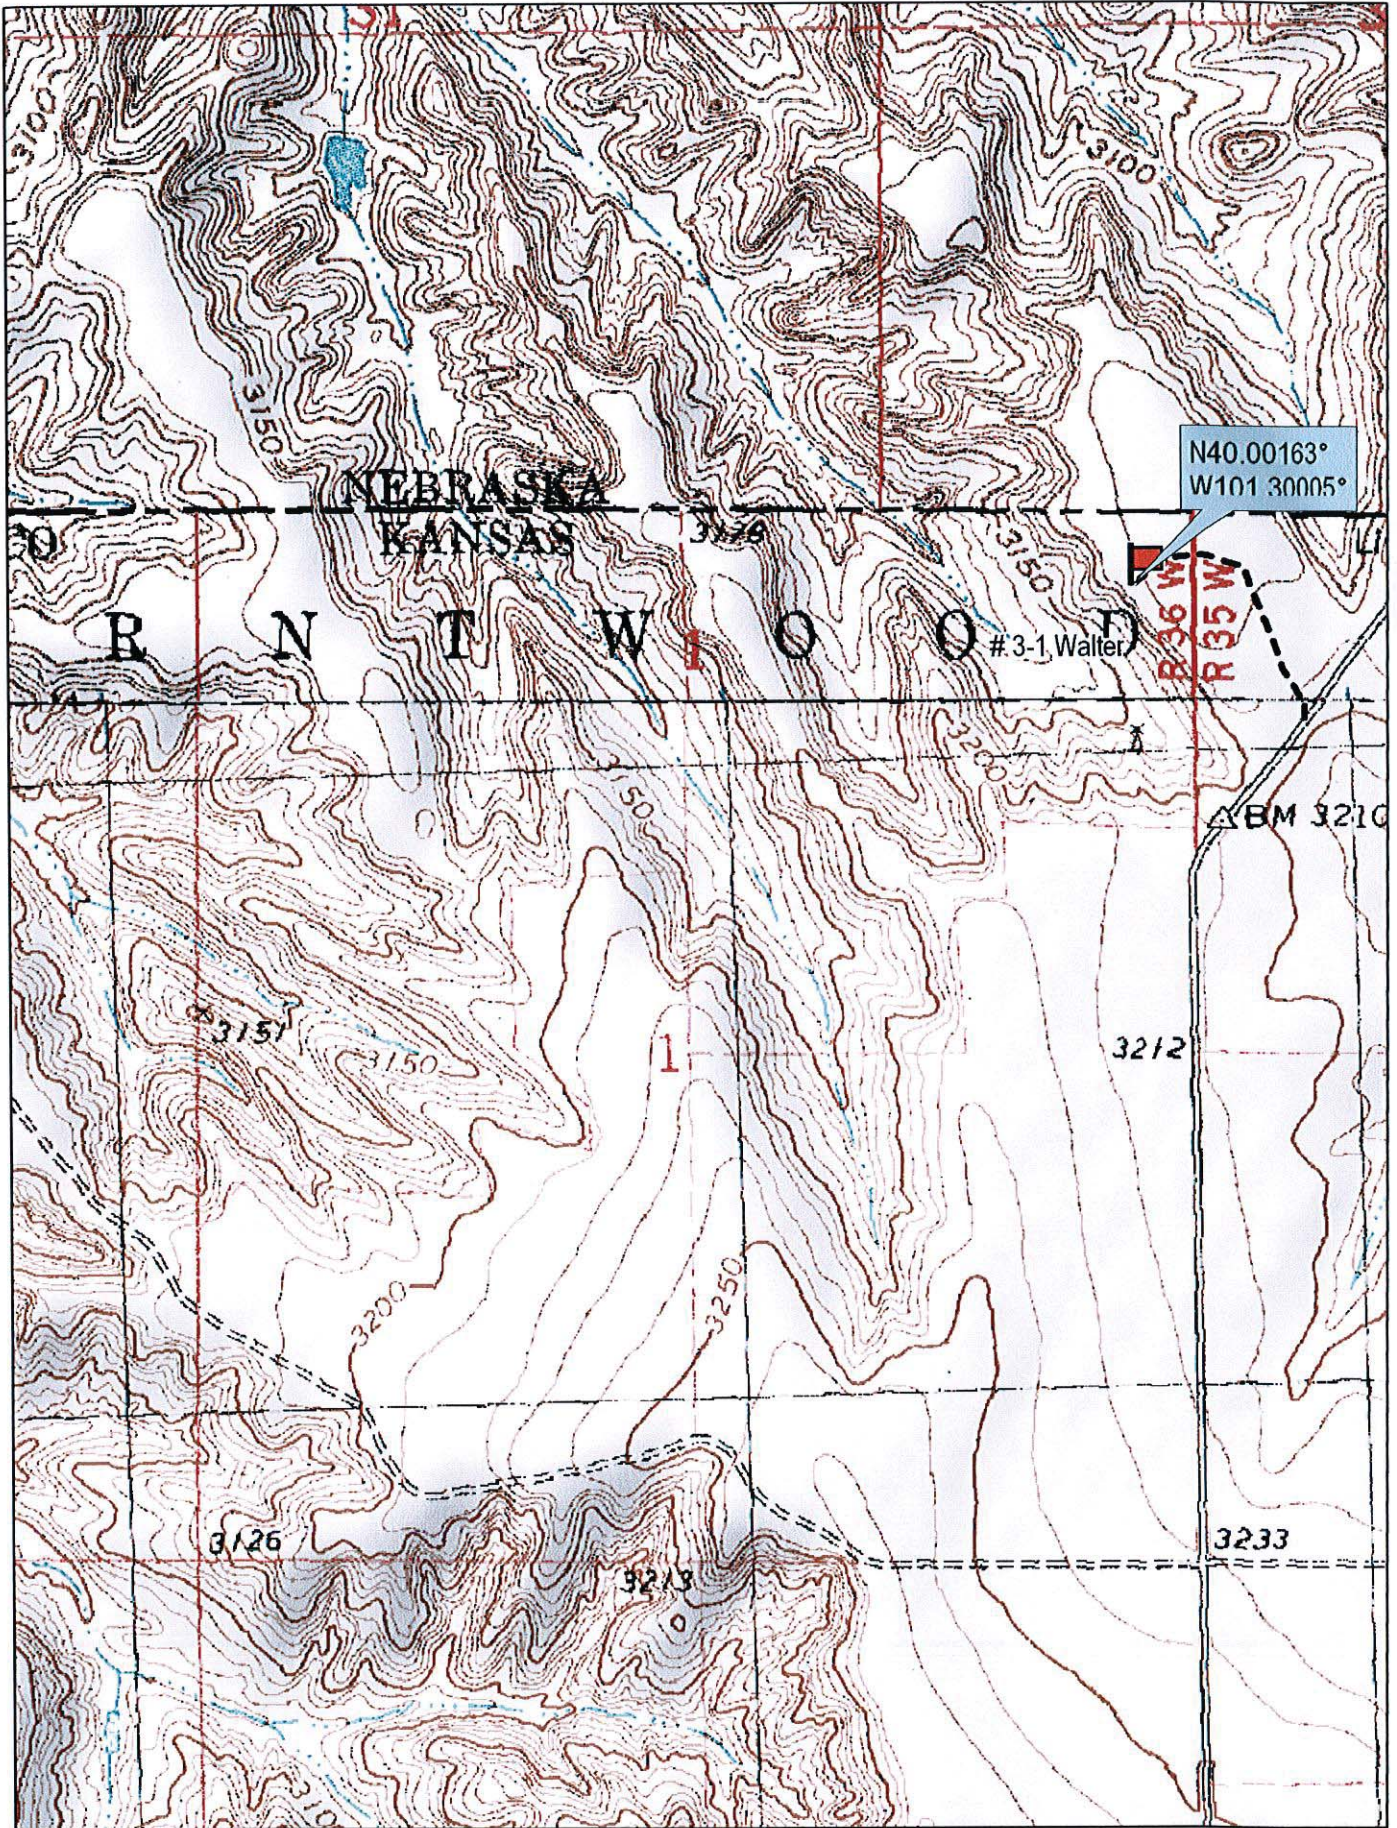

N40.00163°
W101.30005°

R 36 W
R 35 W

3-1, Walter

BM 3210

1

3212

3126

3218

3233



© 2002 DeLorme. 3-D TopoQuads®. Data copyright of content owner.
www.delorme.com

Scale 1 : 12,000
1" = 1000 ft

