



Fall & Associates

State and Elevation Service

719 W. 5th Street

P.O. Box 404

Concordia, KS. 66901

1-800-536-2821

Date 10-7-13

Invoice Number 1002131

MURFIN DRILLING

2-23

Burk Trust 'D'

Operator

Number

Farm Name

Rawlins-KS

23

1s

36w

330'FSL 660'FWL

County-State

S

F

R


Location

Murfin Drilling
250 N. Water
Suite 300
Wichita, KS. 67202


Elevation 58
~~3260~~ Gr.

Ordered By: Shauna

Scale 1" = 1000'

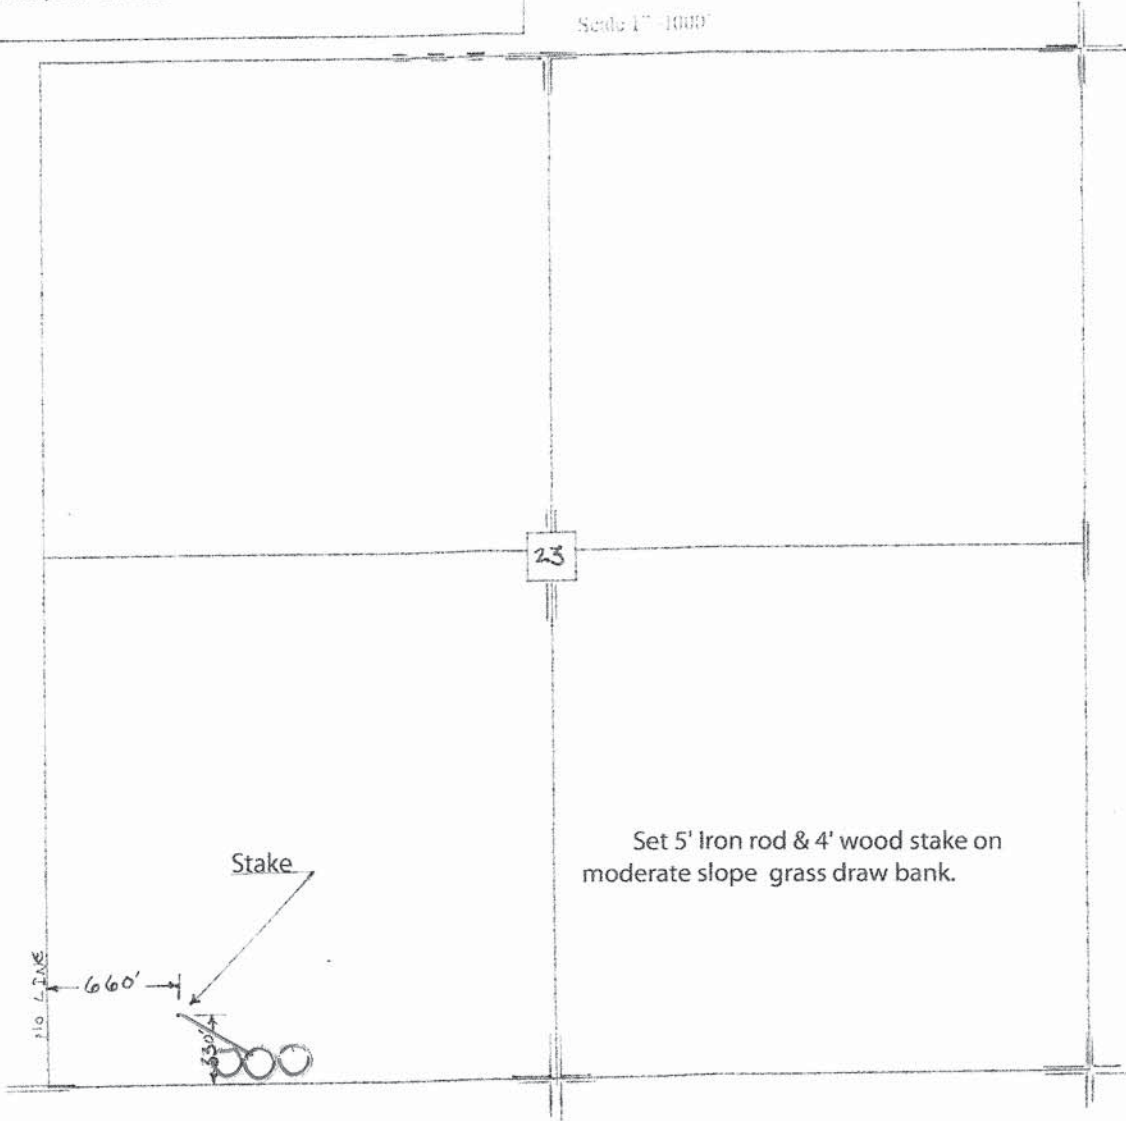

Set 5' Iron rod & 4' wood stake on moderate slope grass draw bank.

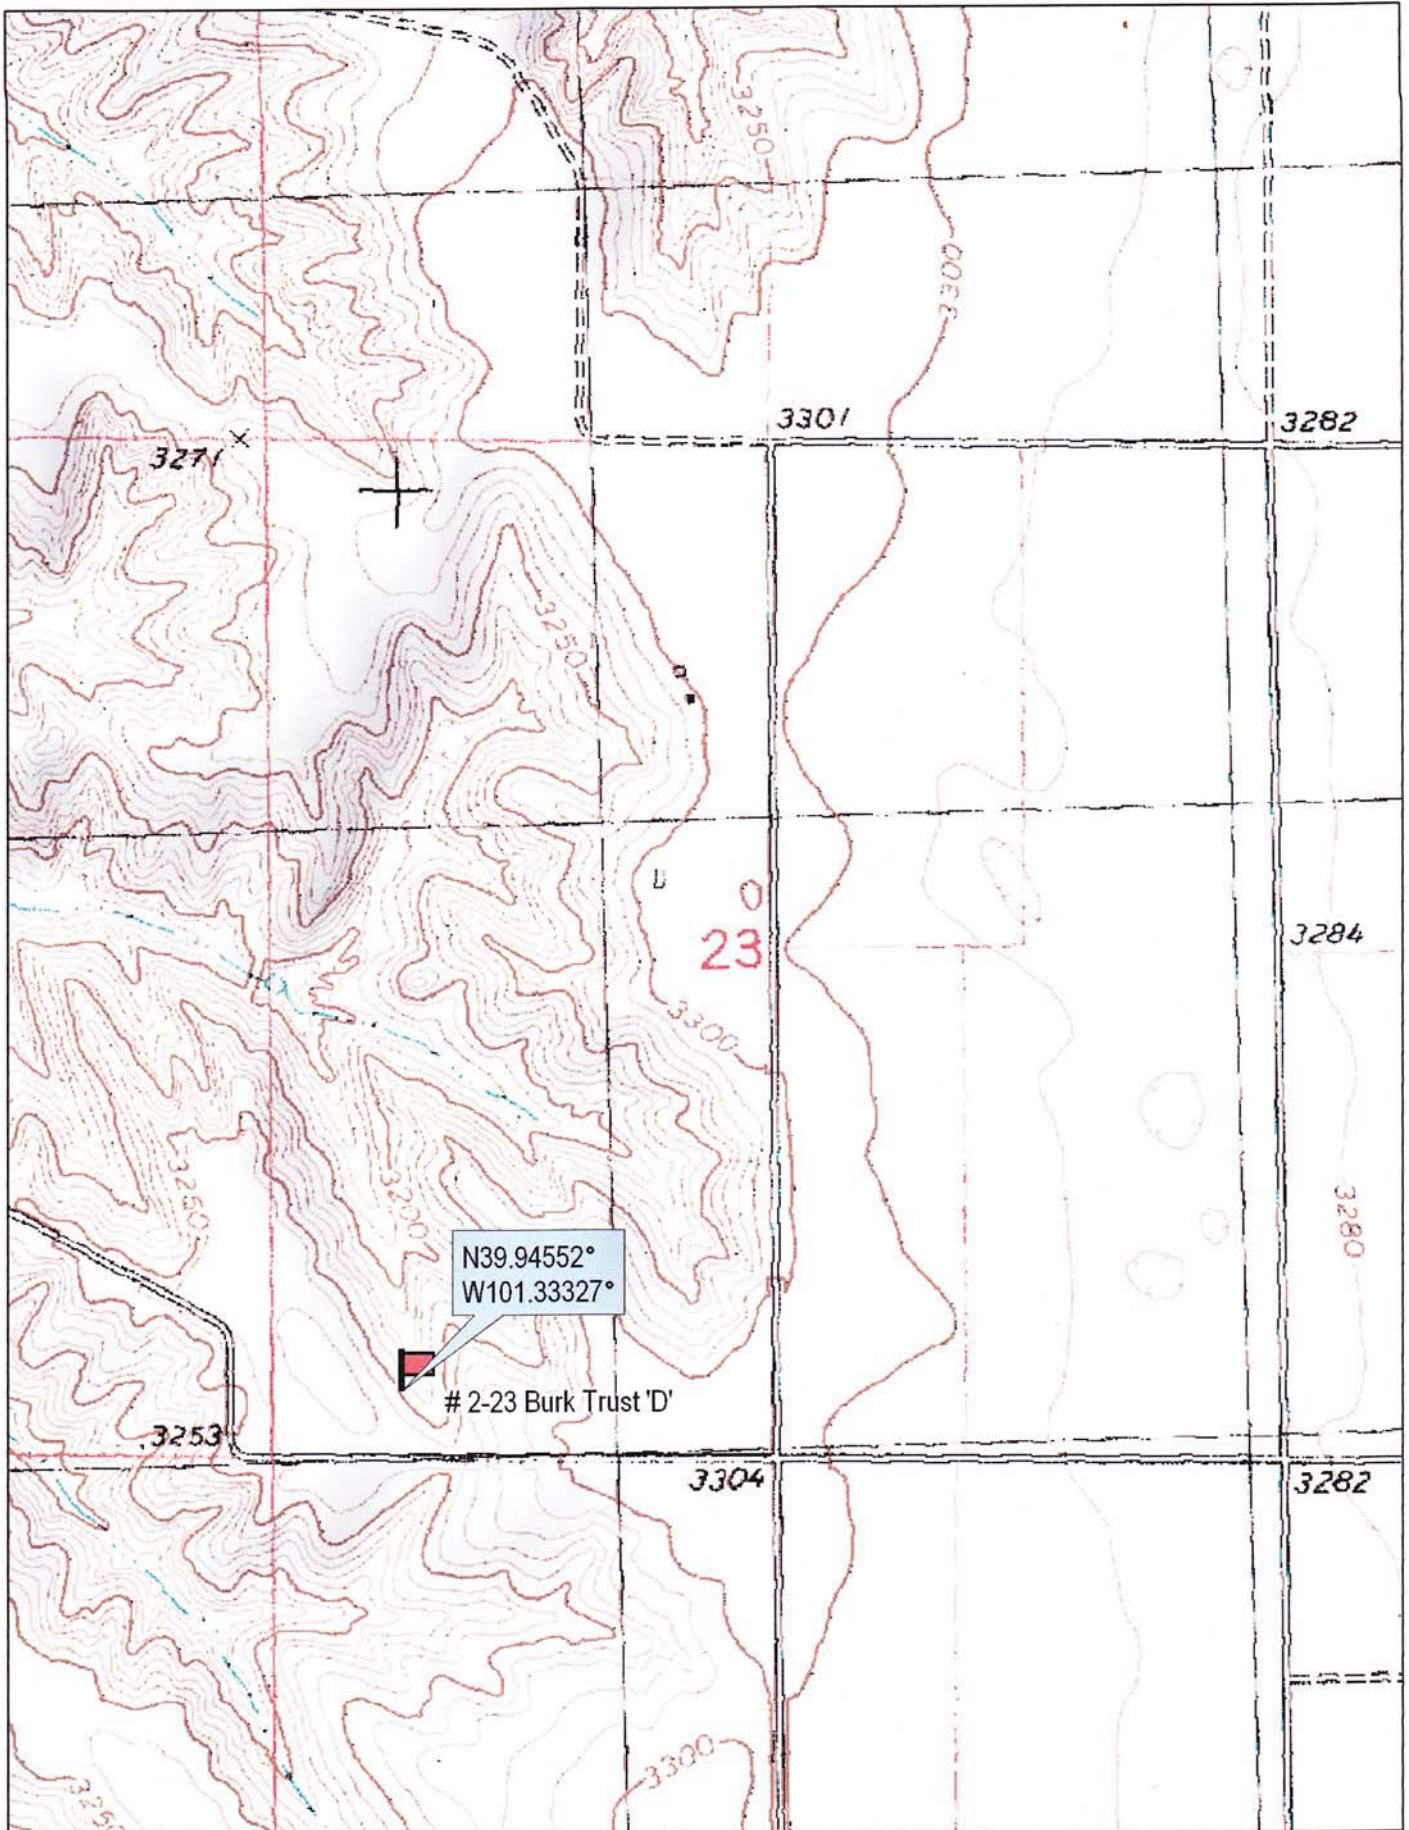

N39.94552°
W101.33327°

2-23 Burk Trust 'D'



© 2002 DeLorme. 3-D TopoQuads®. Data copyright of content owner.
www.delorme.com

Scale 1 : 12,000
1" = 1000 ft

