

**Fall & Associates**  
 Stake and Elevation Service  
 719 W. 5<sup>th</sup> Street  
 P.O. Box 404  
 Concordia, KS. 66901  
 1-800-536-2821

Date 10-22-13

Invoice Number 1018132

MURFIN DRILLING

12-32

Raile 'A'

Operator

Number

Farm Name

Cheyenne-KS  
 County-State

32 2s 41w  
 S I R


1685'FSL 1000'FEL  
 Location

Murfin Drilling  
 250 N. Water  
 Suite 300  
 Wichita, KS. 67202

Elevation 3672 Gr.


Ordered By: Shauna

Scale 1" = 1000'

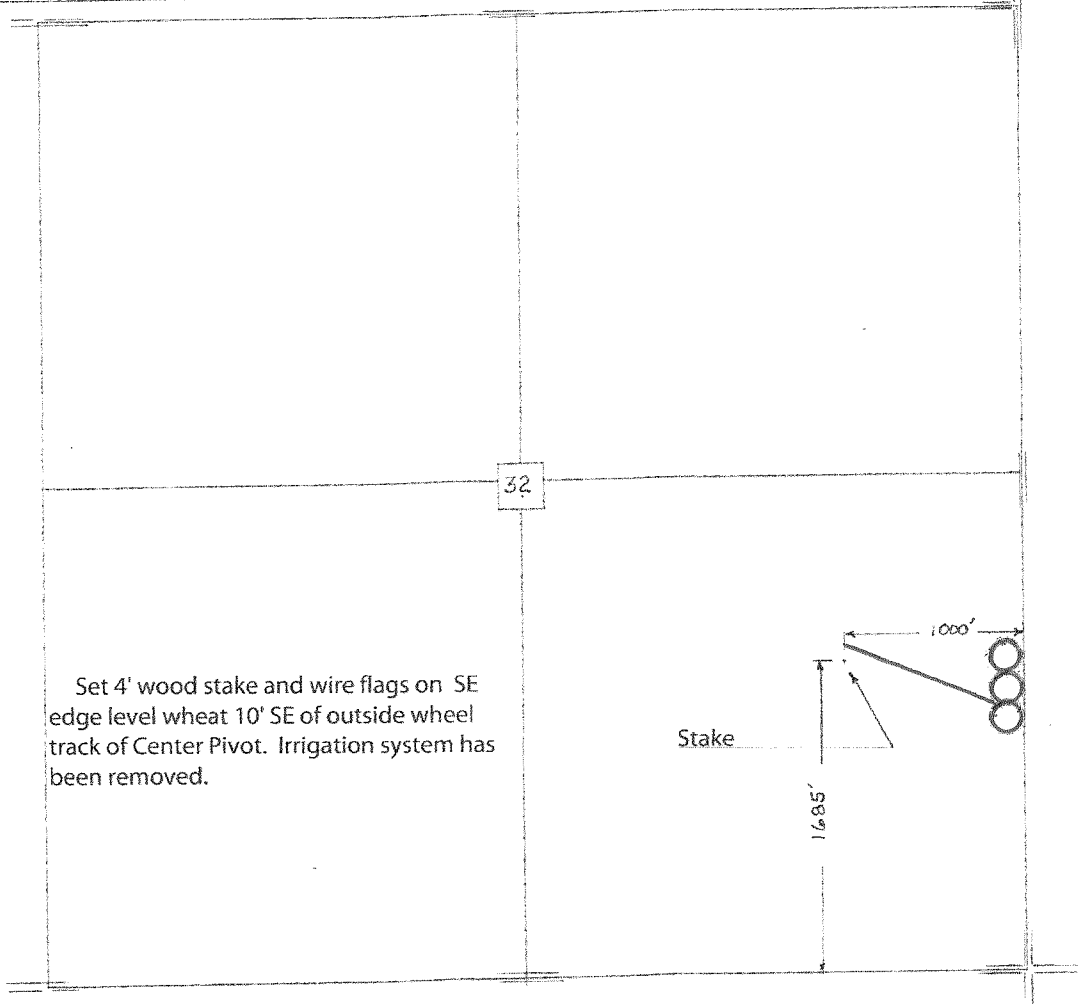

Set 4' wood stake and wire flags on SE edge level wheat 10' SE of outside wheel track of Center Pivot. Irrigation system has been removed.

Stake

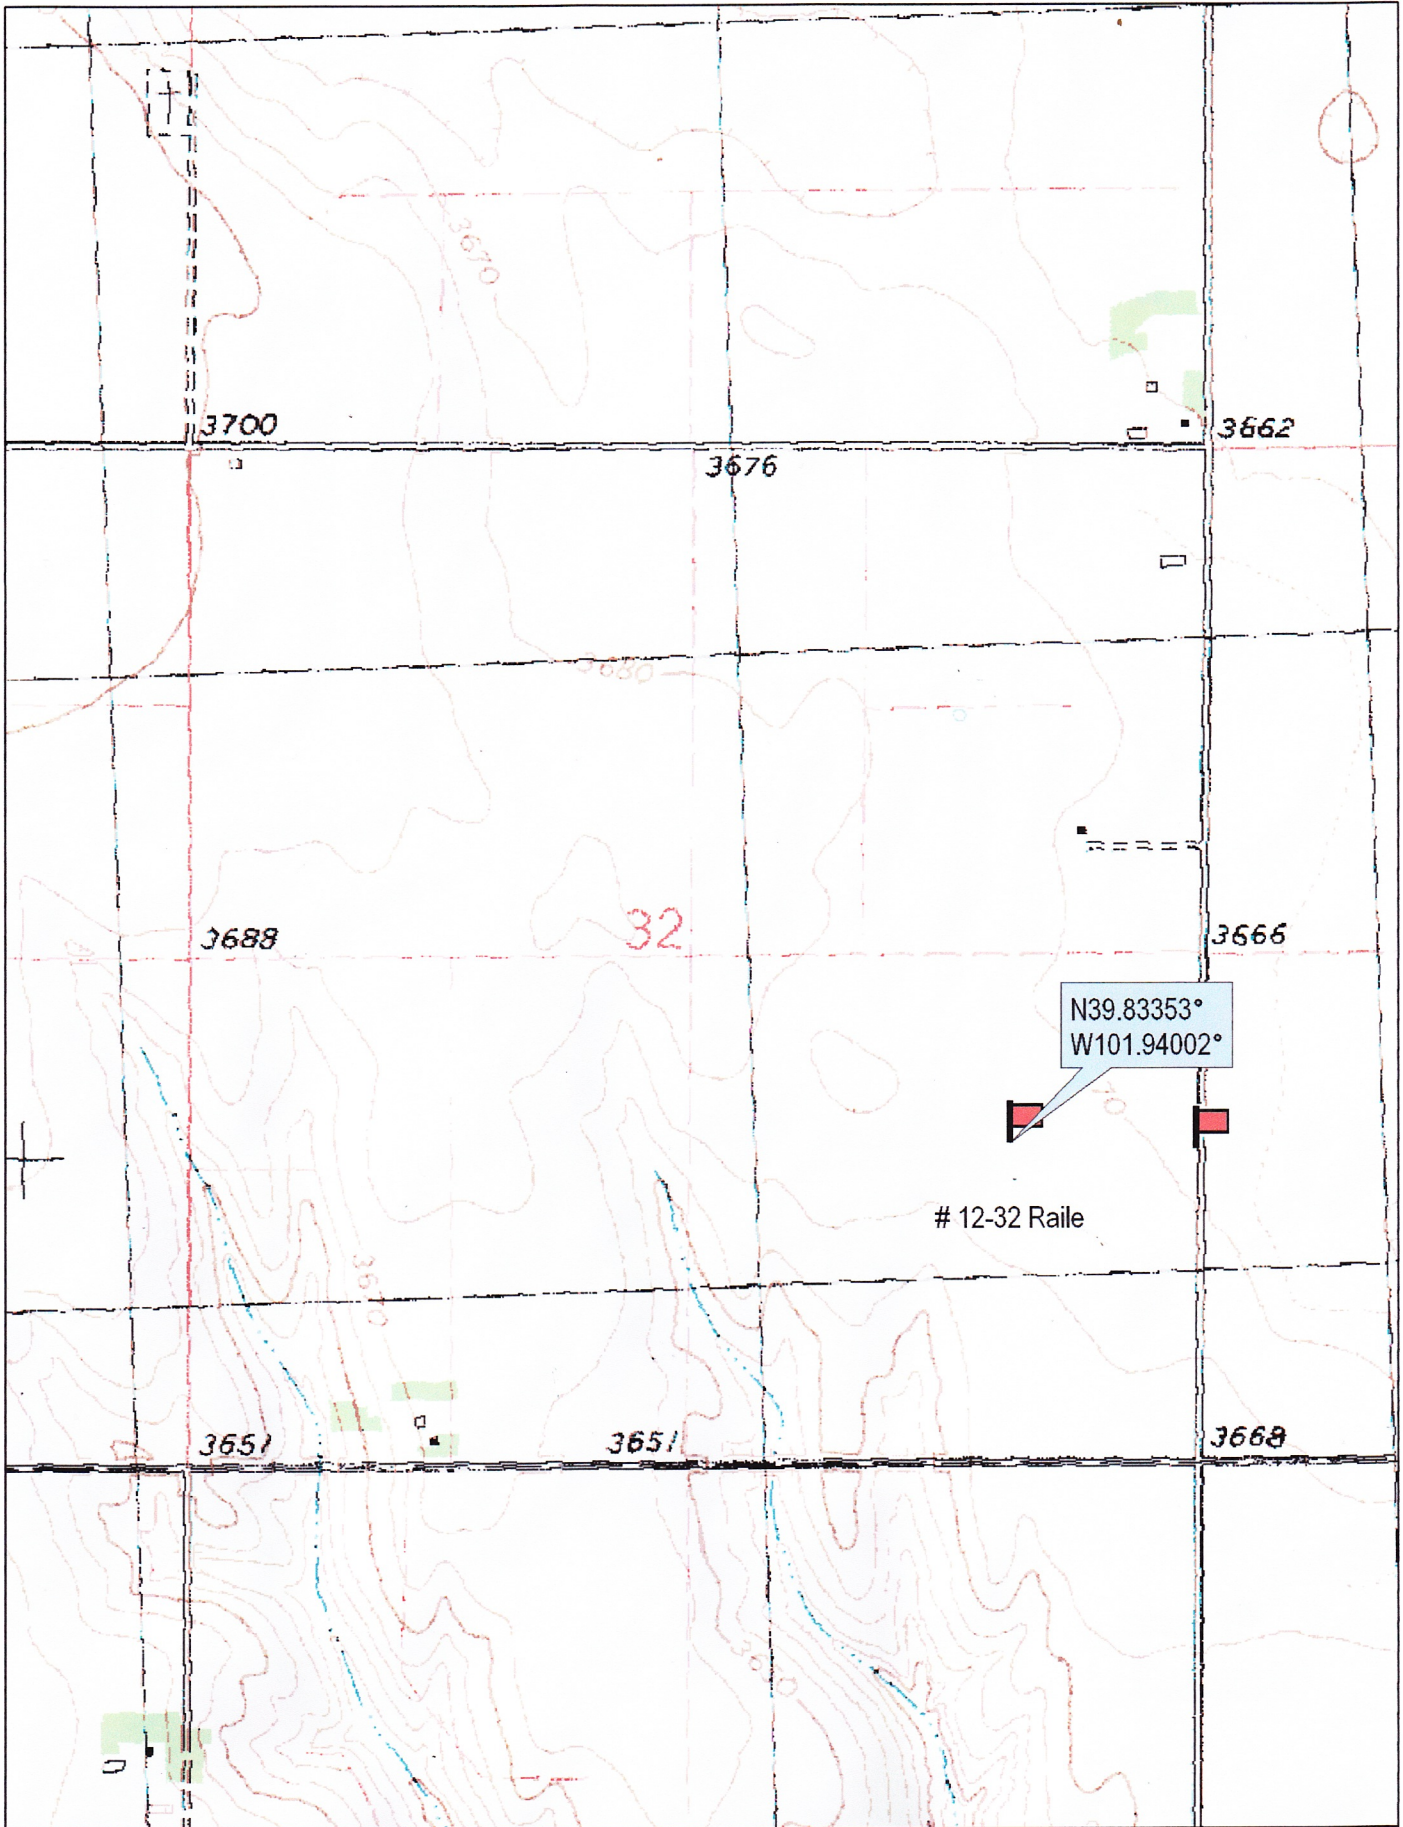

3700

3662

3676

3688

32

3666

N39.83353°  
W101.94002°

# 12-32 Raile

3657

3657

3668



© 2002 DeLorme. 3-D TopoQuads ©. Data copyright of content owner.  
www.delorme.com

Scale 1 : 12,000  
1" = 1000 ft

