




Pratt County, Kansas
Bock 3-1H
Design #3

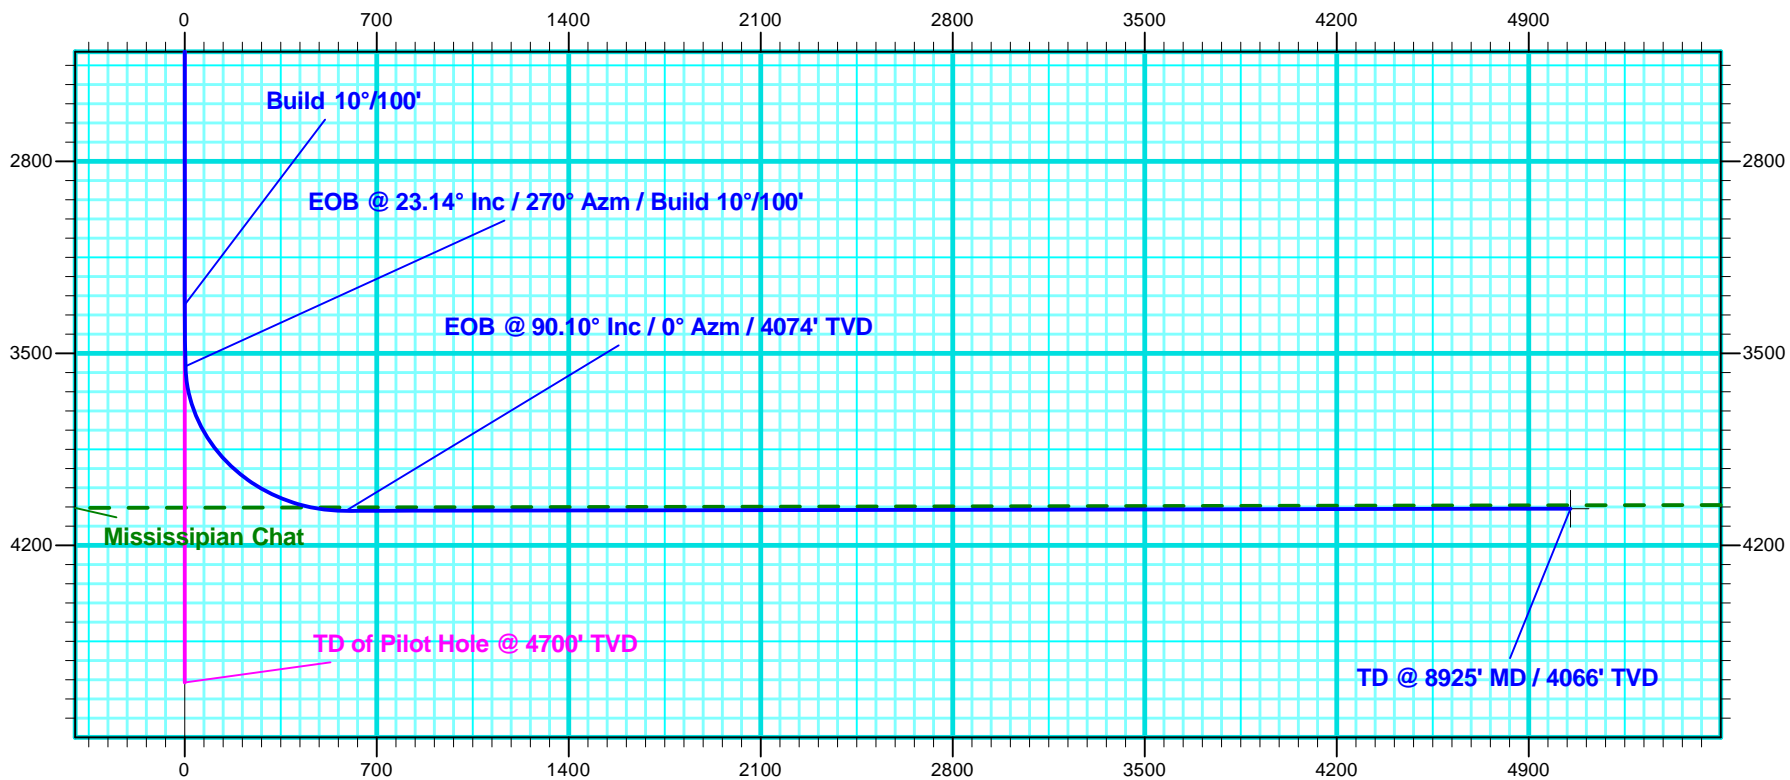

Vertical Section at 356.92° (700 usft/in)