



Fall & Associates

Stake and Elevation Service

719 W. 5th Street

P.O. Box 404

Concordia, KS. 66901

1-800-536-2821

Date 10-28-13

Invoice Number 1025131

MURFIN DRILLING

Operator

7-1

Number

Walter

Farm Name

Rawlins-KS

County-State

1

S

1s

T

36w

R

1320'FNL 1320'FEL

Location


Elevation 3180 Gr.

Ordered By: Shauna


Murfin Drilling
250 N. Water
Suite 300
Wichita, KS. 67202

Scale 1"=1000'

No

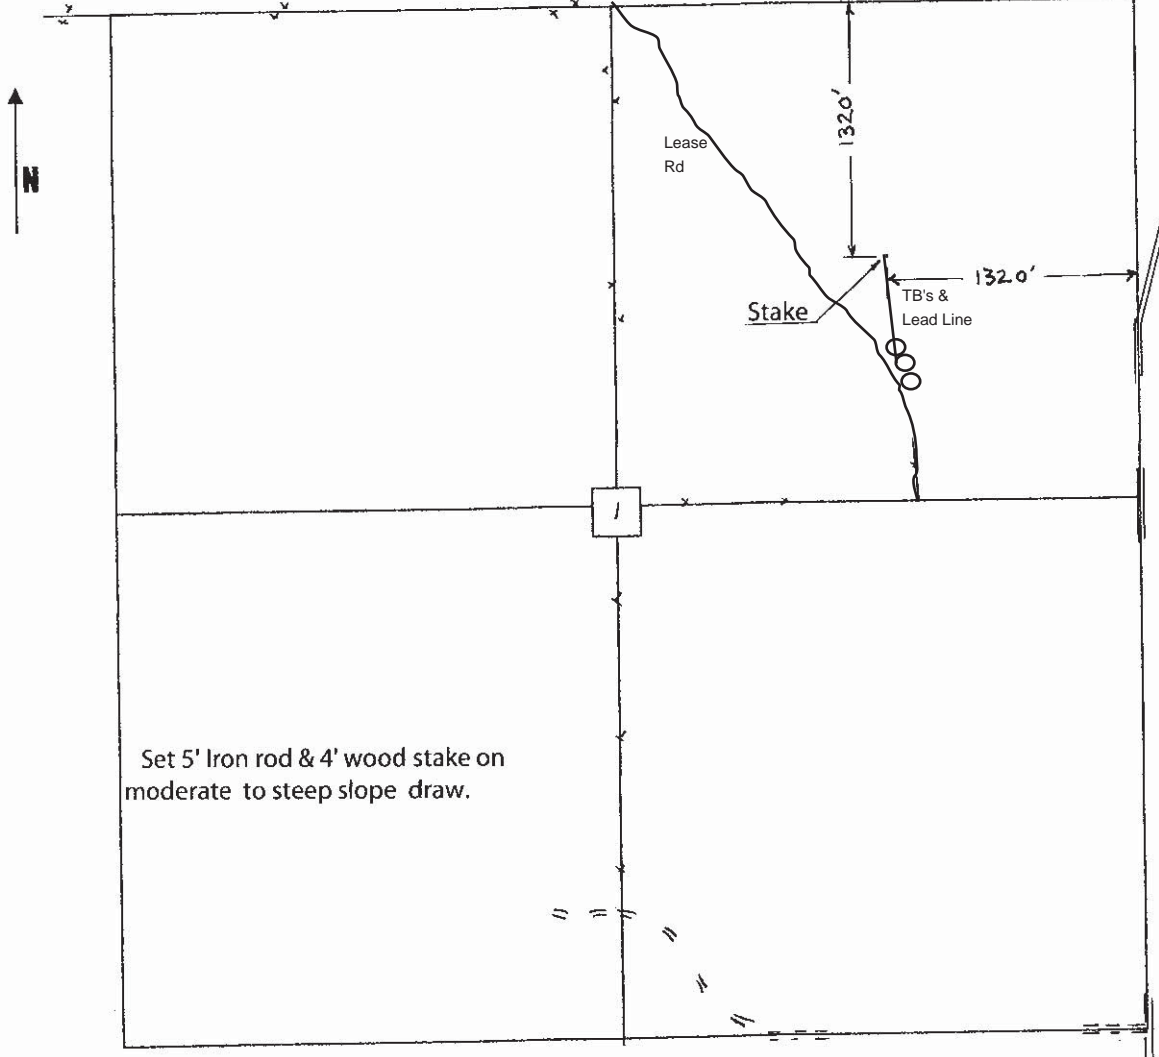

Set 5' Iron rod & 4' wood stake on moderate to steep slope draw.

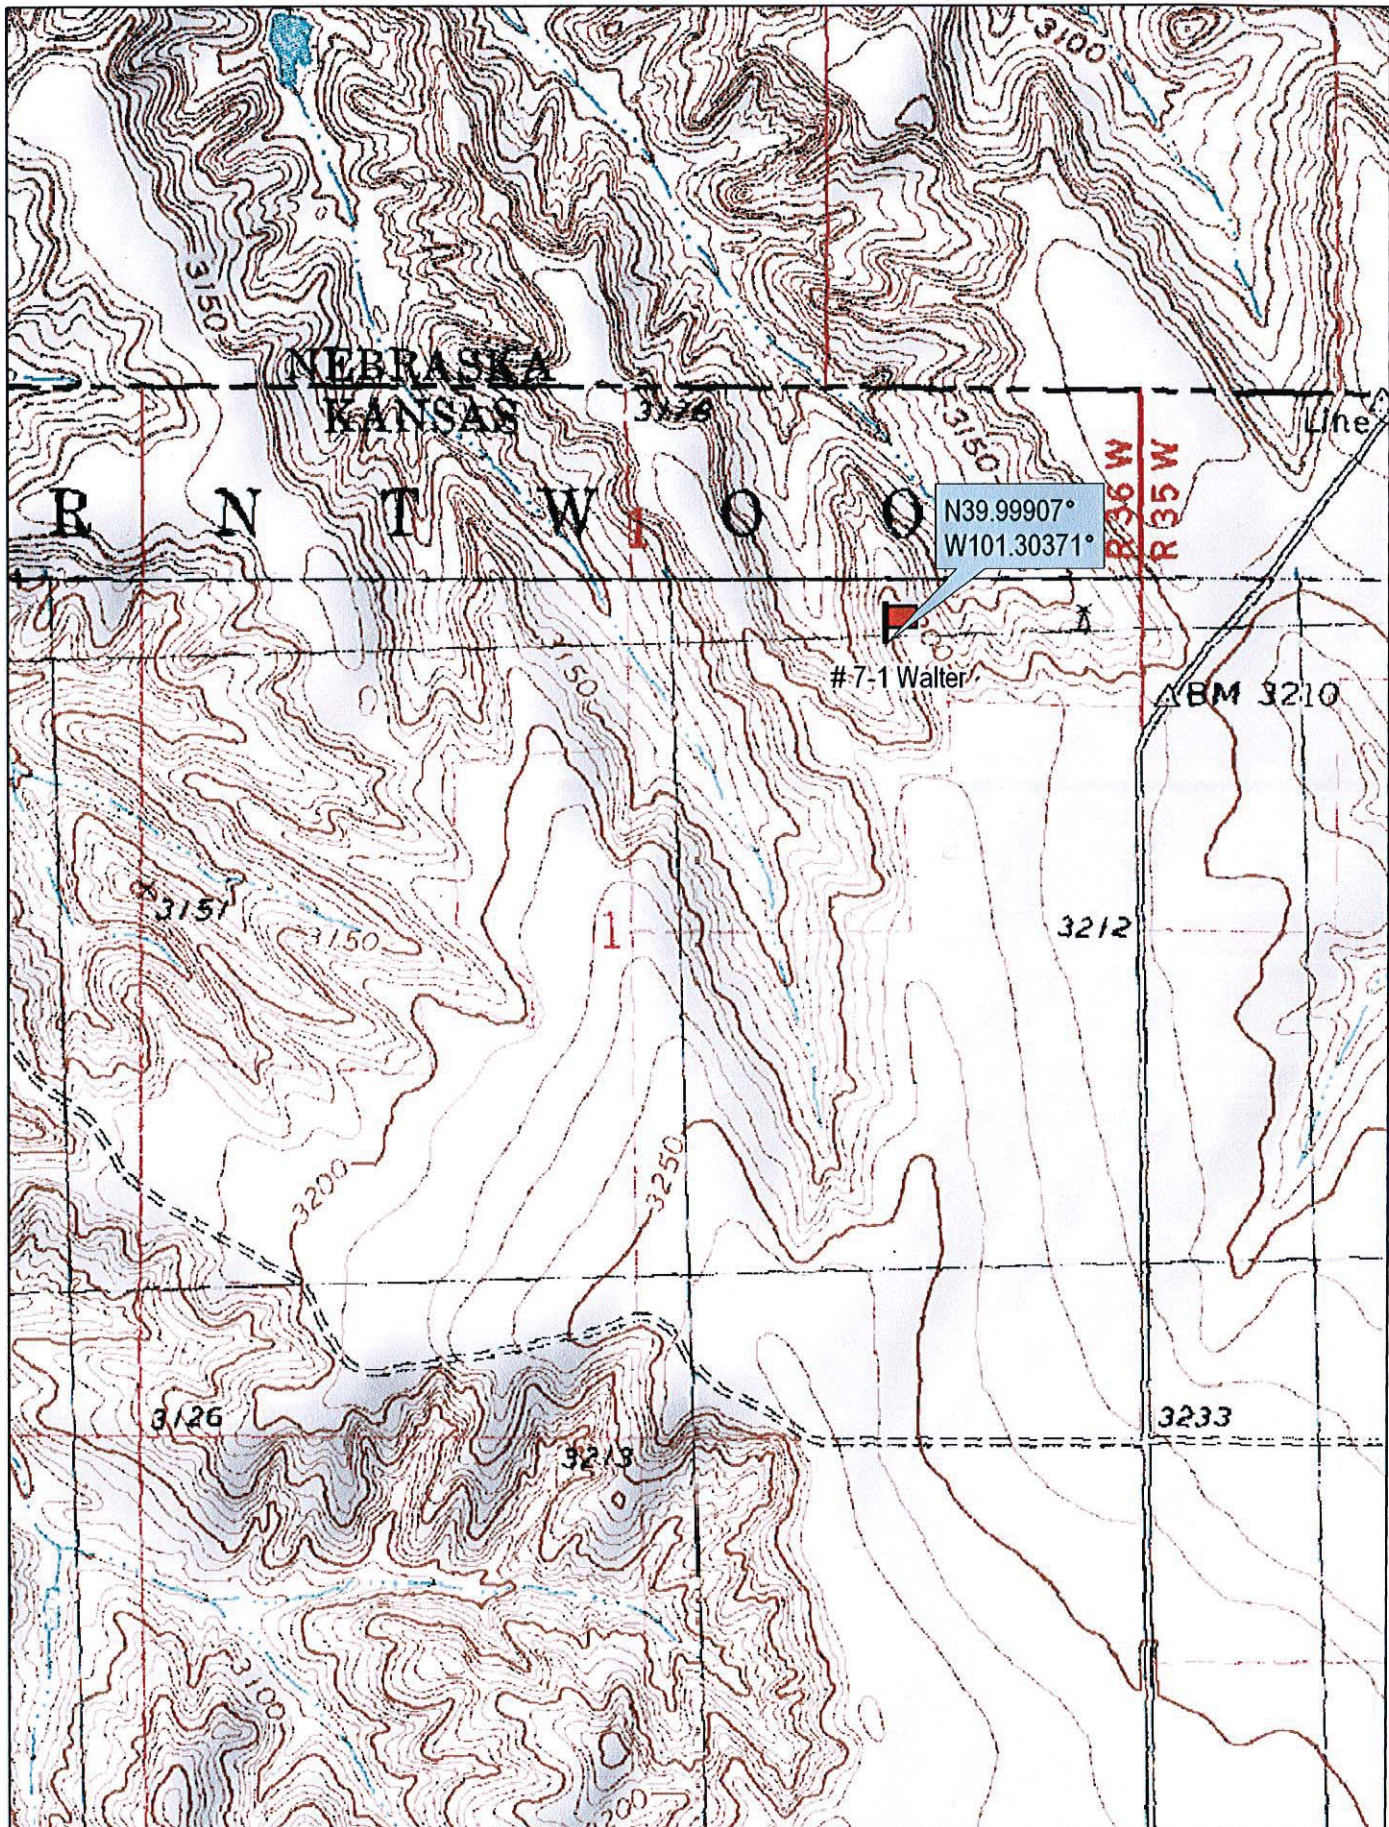

© 2002 DeLorme, 3-D TopoQuads®. Data copyright of content owner.
www.delorme.com

Scale 1 : 12,000
1" = 1000 ft

