



# Fall & Associates

Stake and Elevation Service

719 W. 5<sup>th</sup> Street

P.O. Box 404

Concordia, KS. 66901

1-800-536-2821

Date 12-9-13

Invoice Number 1205131

MURFIN DRILLING

2-23

Burk Trust 'A'

Operator

Number

Farm Name

Rawlins-KS

23

1s

36w

1800'FNL 1320'FWL

County-State

S

T

R


Location


Murfin Drilling  
250 N. Water  
Suite 300  
Wichita, KS. 67202

Elevation 3264 Gr.

Ordered By: Shauna


Scale 1"=1000'

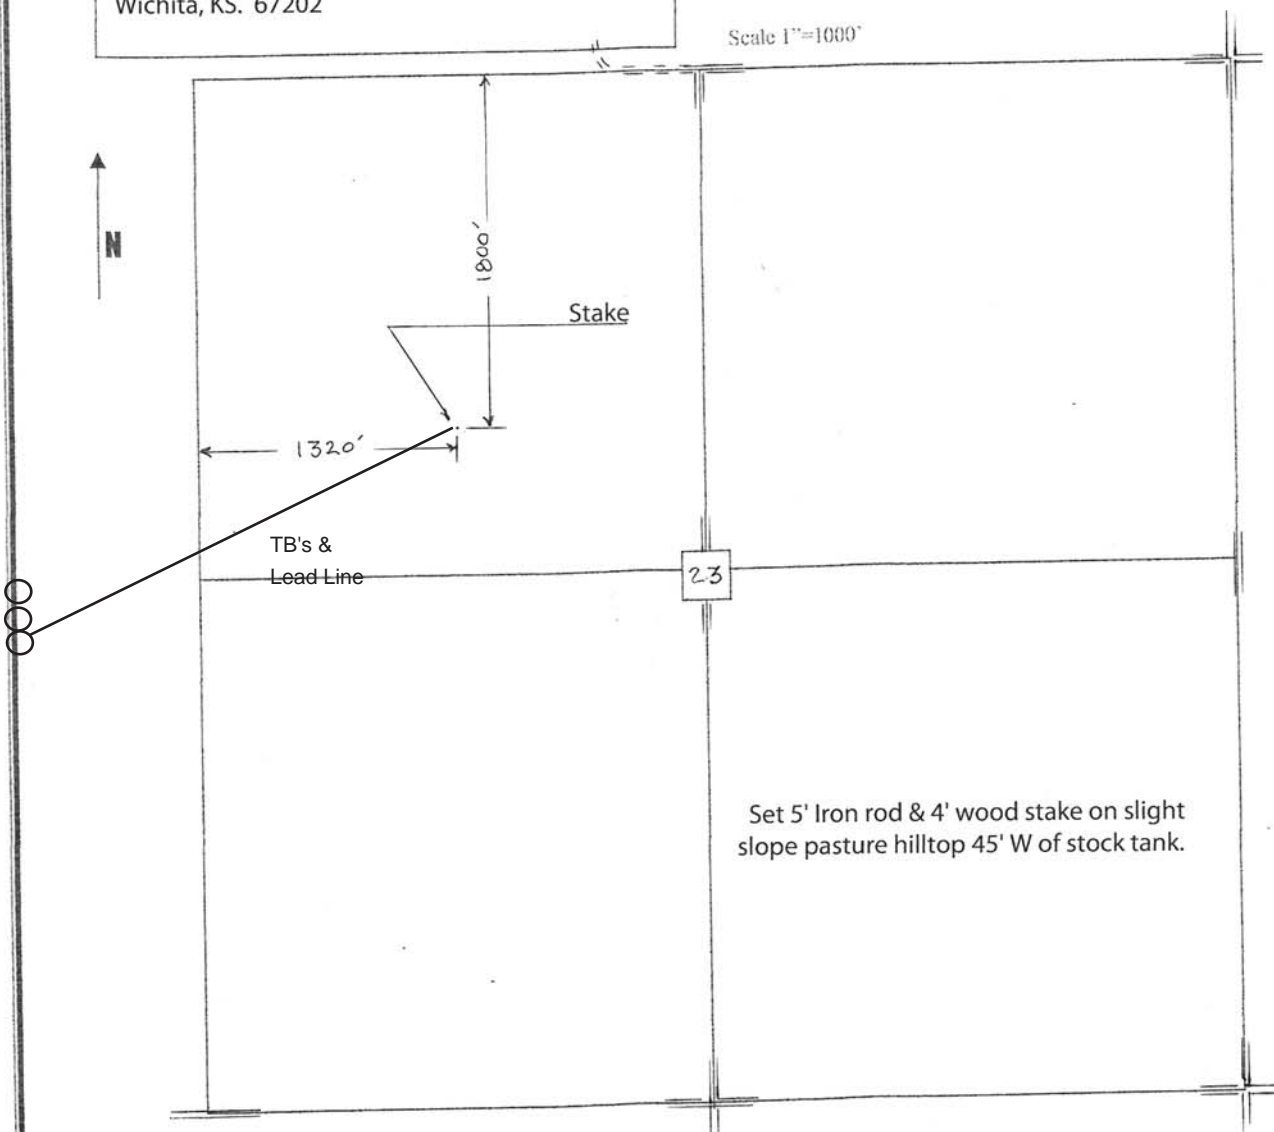

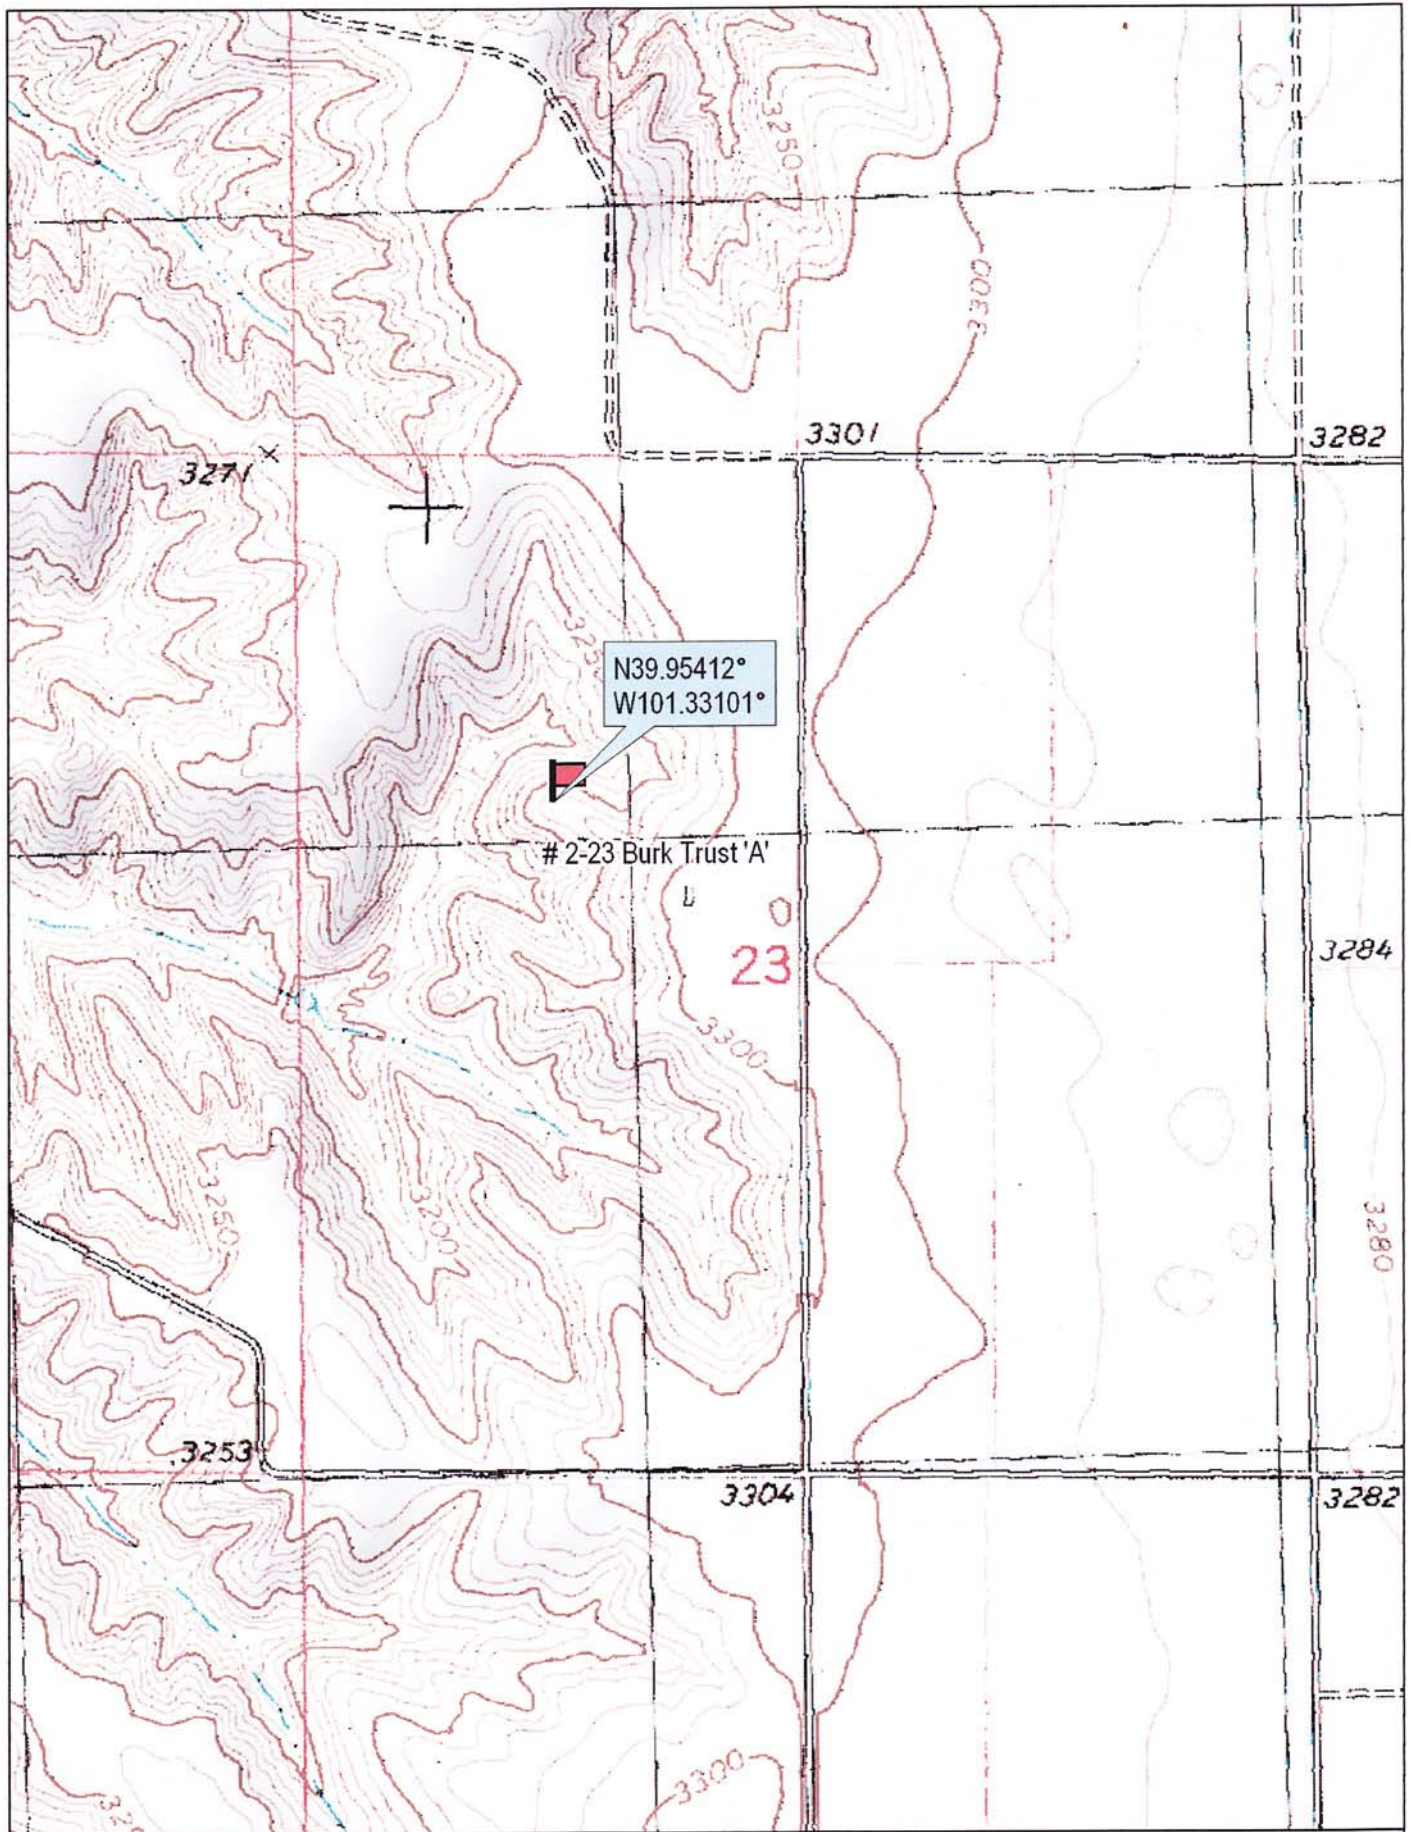

© 2002 DeLorme. 3-D TopoQuads®. Data copyright of content owner.  
www.delorme.com

Scale 1 : 12,000  
1" = 1000 ft

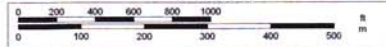

TN  
\*  
MN  
8.2°E