



Fall & Associates
 Stake and Elevation Service
 719 W. 5th Street
 P.O. Box 404
 Concordia, KS. 66901
 1-800-526-2821

Date 12-9-13

Invoice Number 1205131

MURFIN DRILLING
Operator

1-23
Number

Burk Trust 'D'
Farm Name

Rawlins-KS
County-State

23 1s 36w
S T R


1980'FSL 660'FWL
Location


Murfin Drilling
 250 N. Water
 Suite 300
 Wichita, KS. 67202

Elevation 3204 Gr.

Ordered By: Shauna

Scale 1" = 1000'

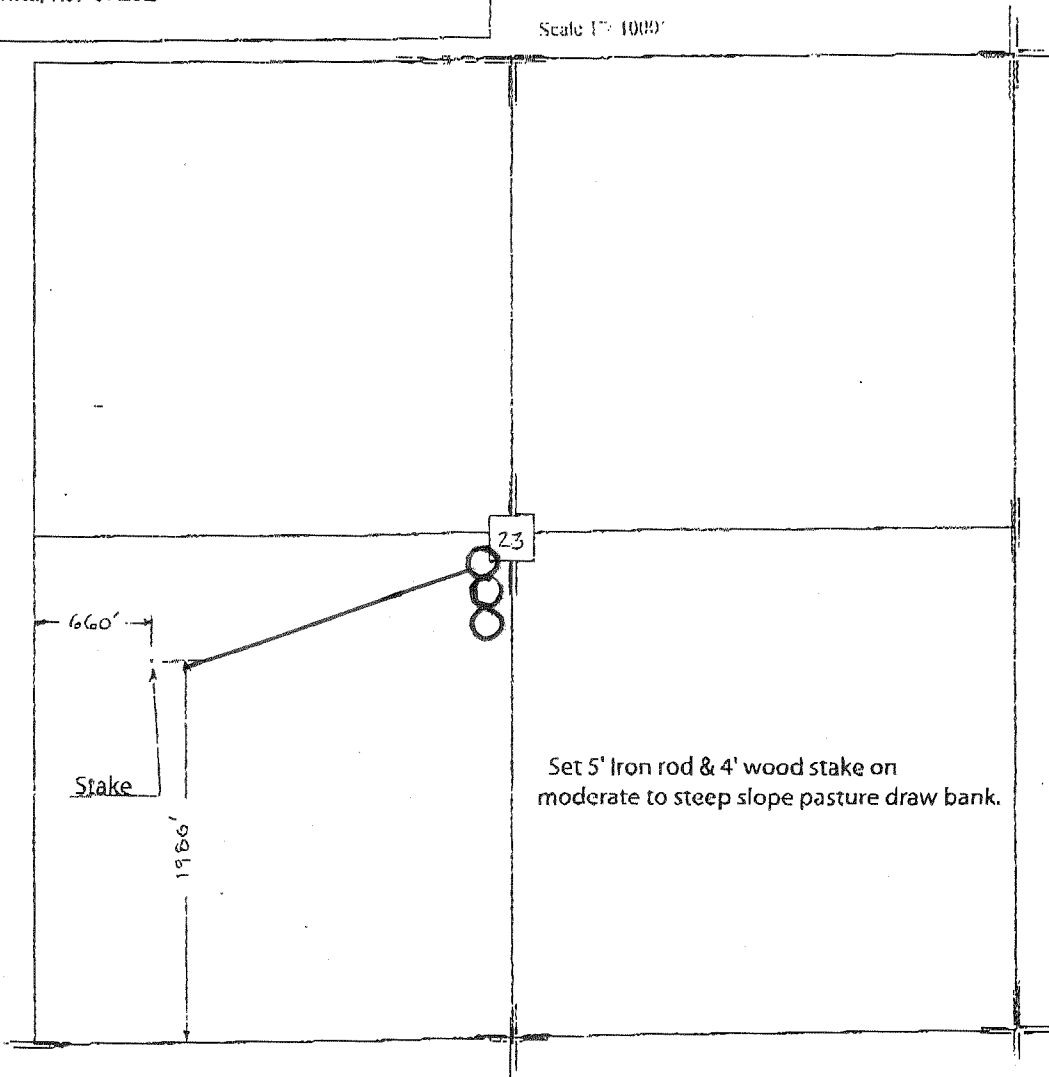

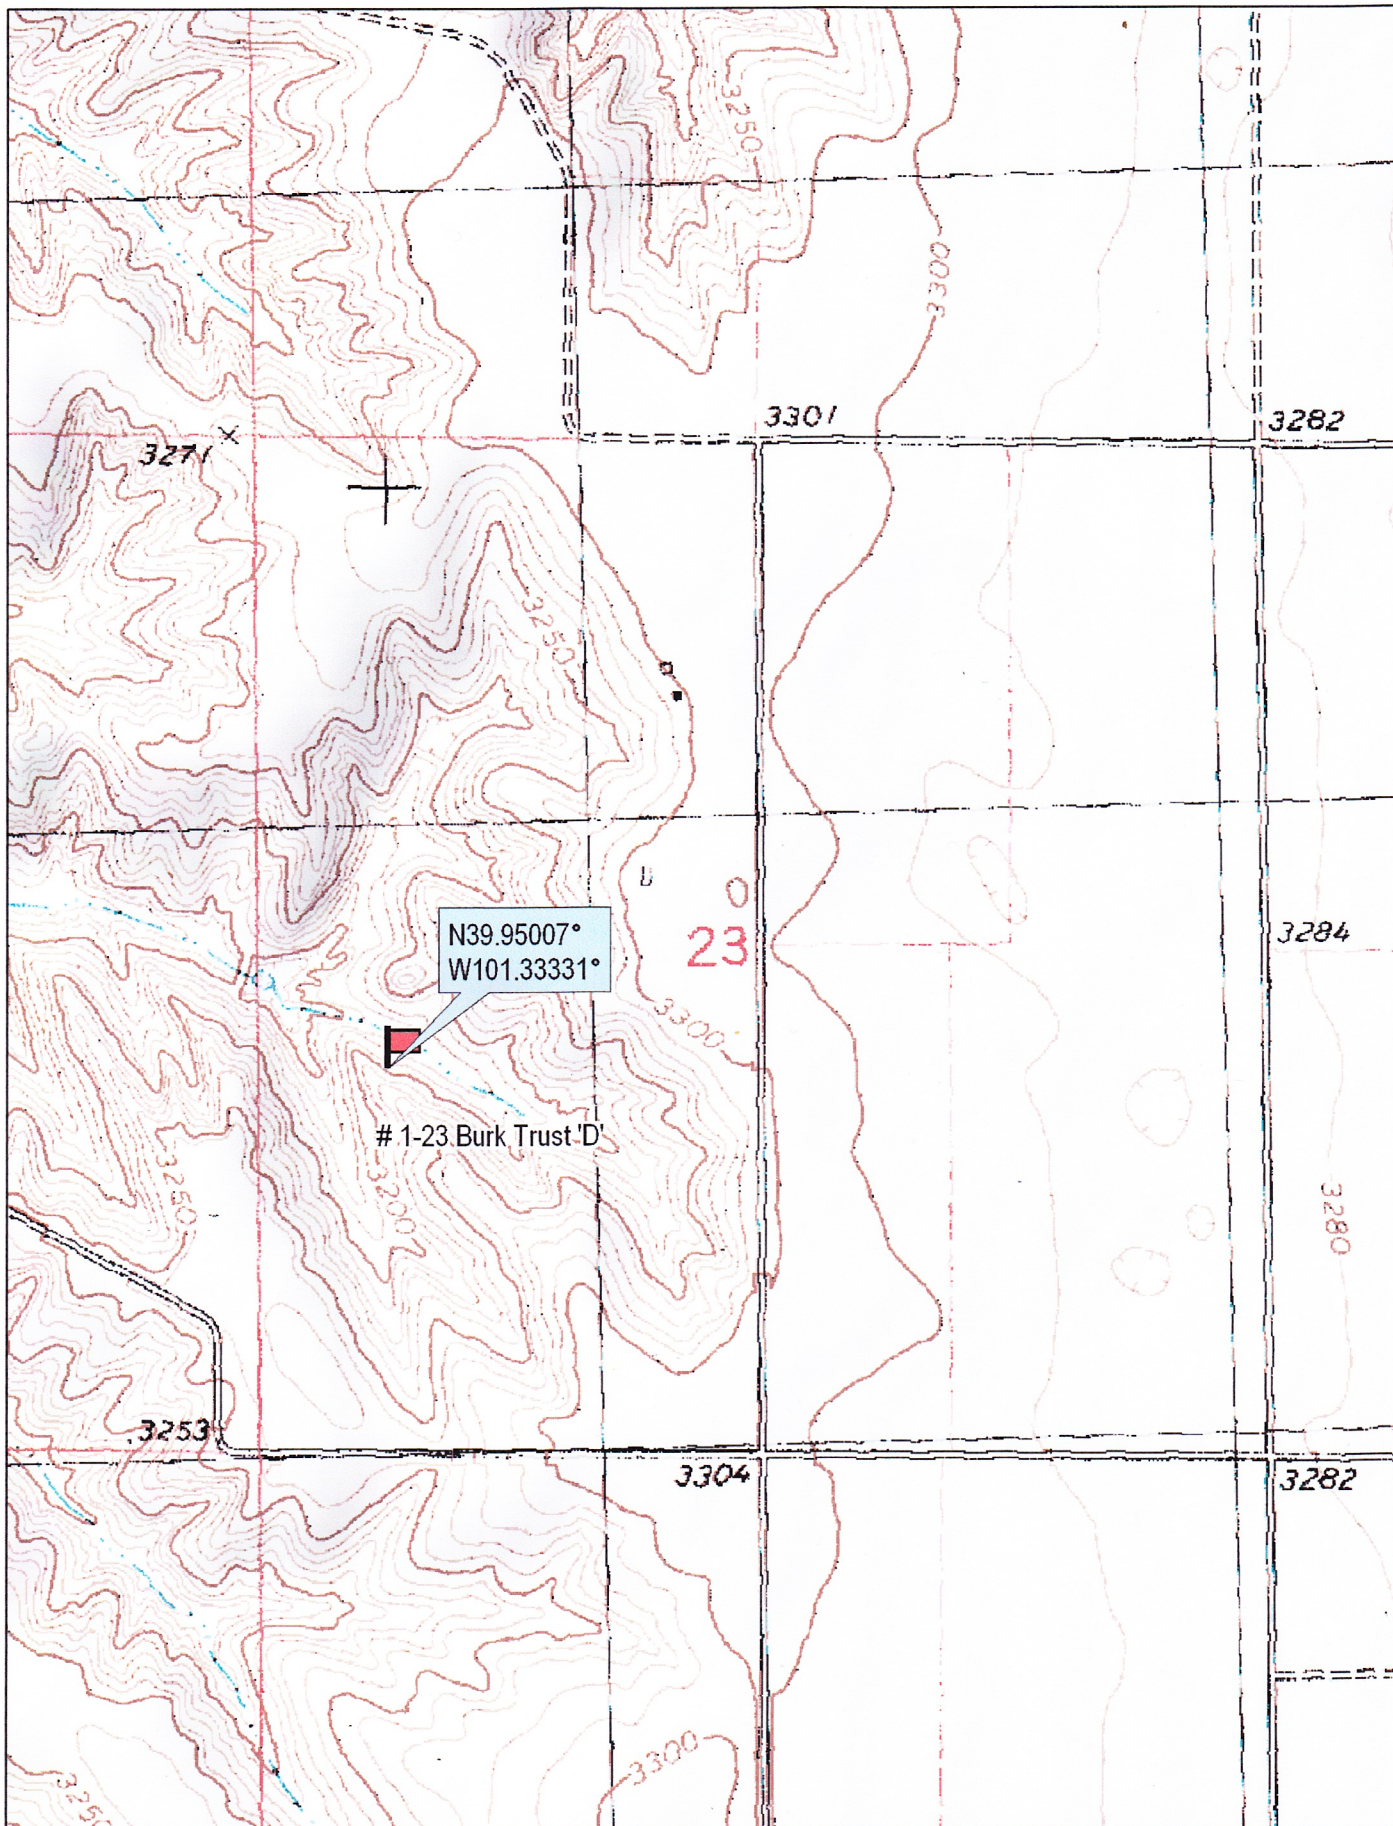

N39.95007°
W101.33331°

1-23 Burk Trust 'D'

23



© 2002 DeLorme. 3-D TopoQuads ©. Data copyright of content owner.
www.delorme.com

Scale 1 : 12,000
1" = 1000 ft

