



**Fall & Associates**  
Stake and Elevation Service  
719 W. 5<sup>th</sup> Street  
P.O. Box 404  
Concordia, KS. 66901  
1-800-586-2621

Date 12-12-13

Invoice Number 1205131

MURFIN DRILLING

1-5

Kacirek

Operator

Number

Farm Name

Rawlins-KS

5

2s

36w

2170'FNL 330'FWL

County-State

S

T

R


Location


Murfin Drilling  
250 N. Water  
Suite 300  
Wichita, KS. 67202

Elevation 3246 Gr.

Ordered By: Shauna

Scale 1"=1000'

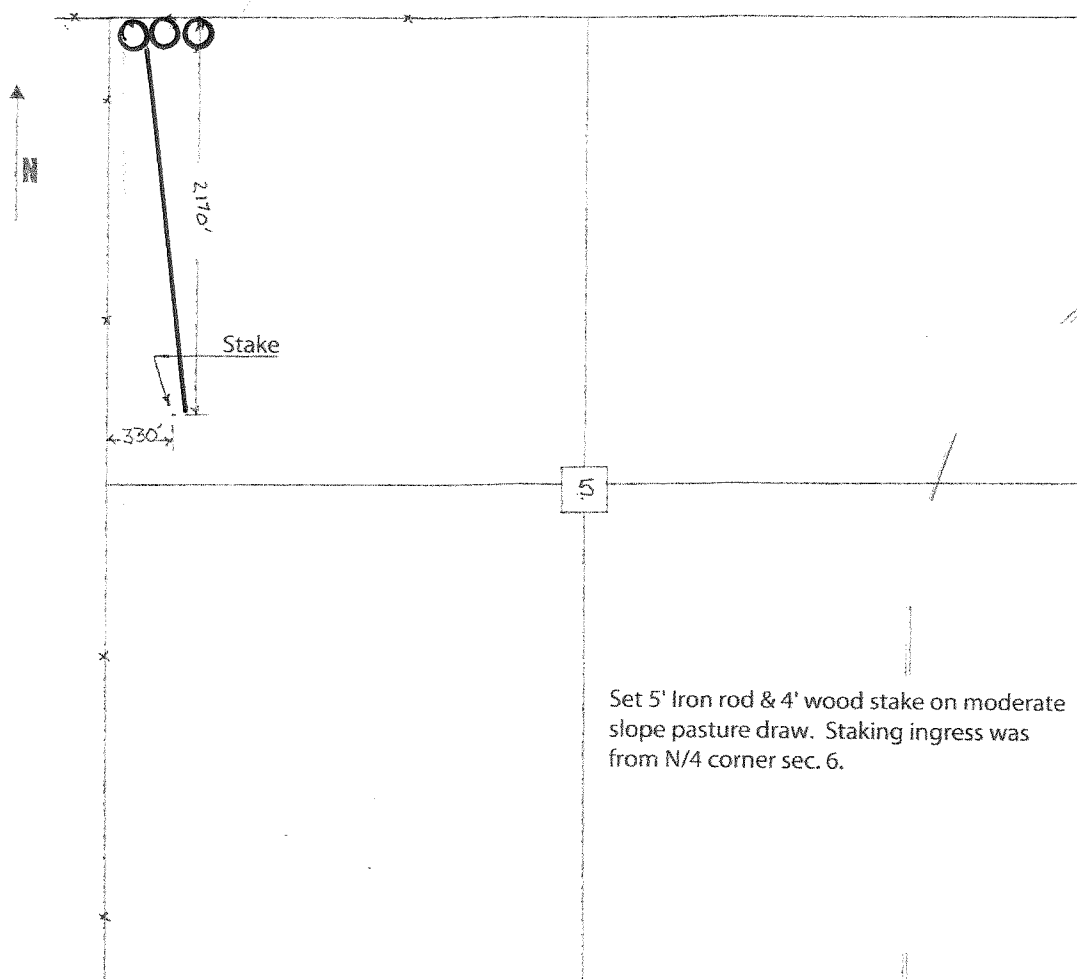

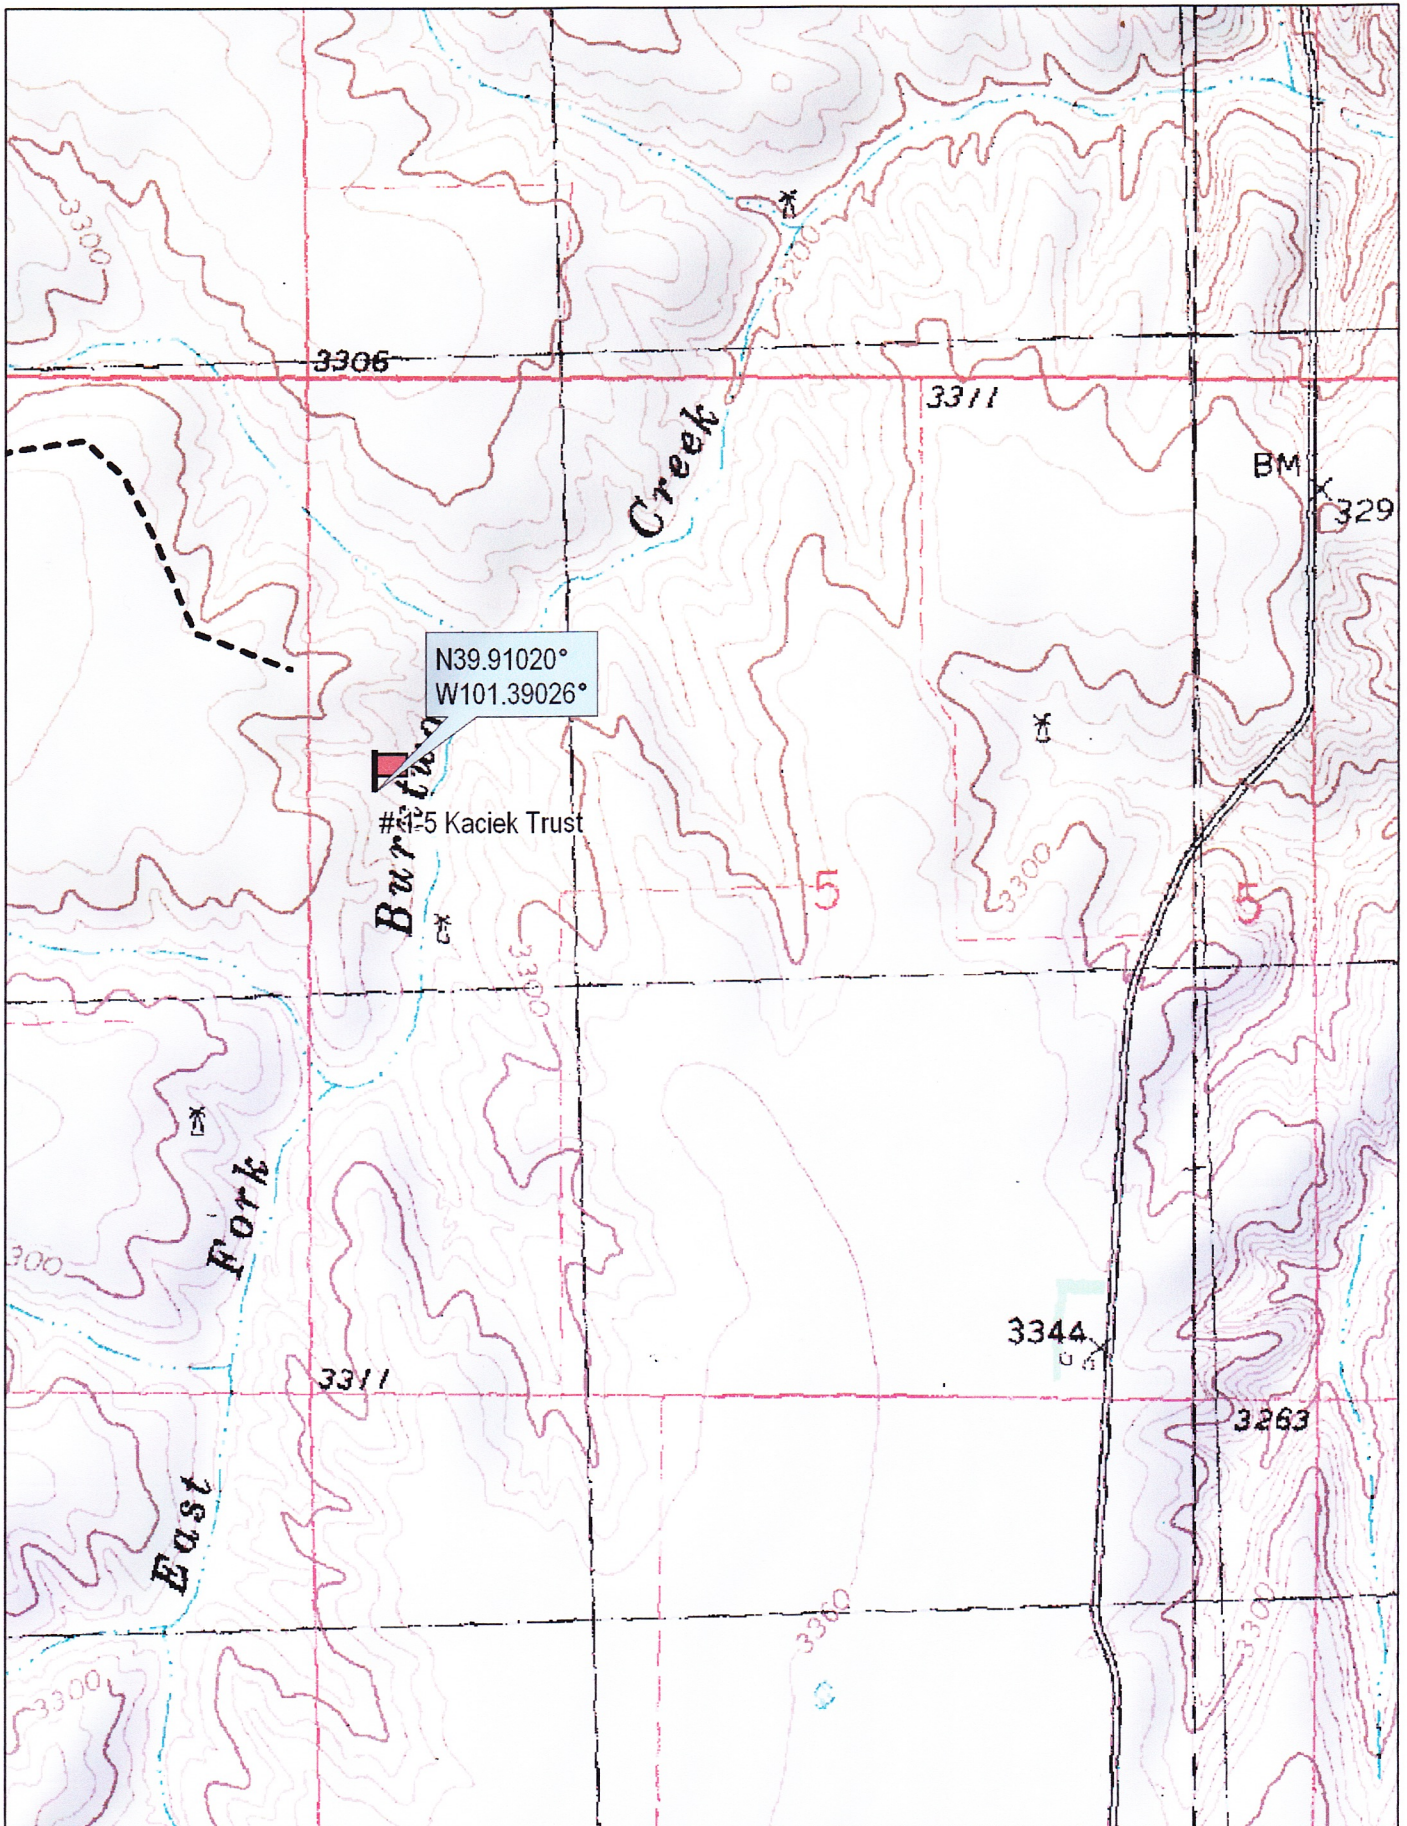


N39.91020°  
W101.39026°

#15 Kaciek Trust



© 2002 DeLorme. 3-D TopoQuads®. Data copyright of content owner.  
www.delorme.com

Scale 1 : 12,000  
1" = 1000 ft

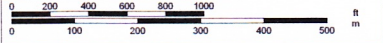

TN  
MN  
8.2°E