



# Fall & Associates

Stake and Elevation Service

710 W. 5<sup>th</sup> Street

P.O. Box 404

Concordia, KS. 66901

1-800-536-2621

Date 11-14-13

Invoice Number 1111131

MURFIN DRILLING

8-1

MaryAnn

Operator

Number

Farm Name

Rawlins-KS

T

1s

36w

1470'FNL 630'FWL

County-State

S

T

R


Location


Elevation 3128 Gr.

Murfin Drilling  
250 N. Water  
Suite 300  
Wichita, KS.67202

Ordered By: Shauna

Scale 1"=1000'

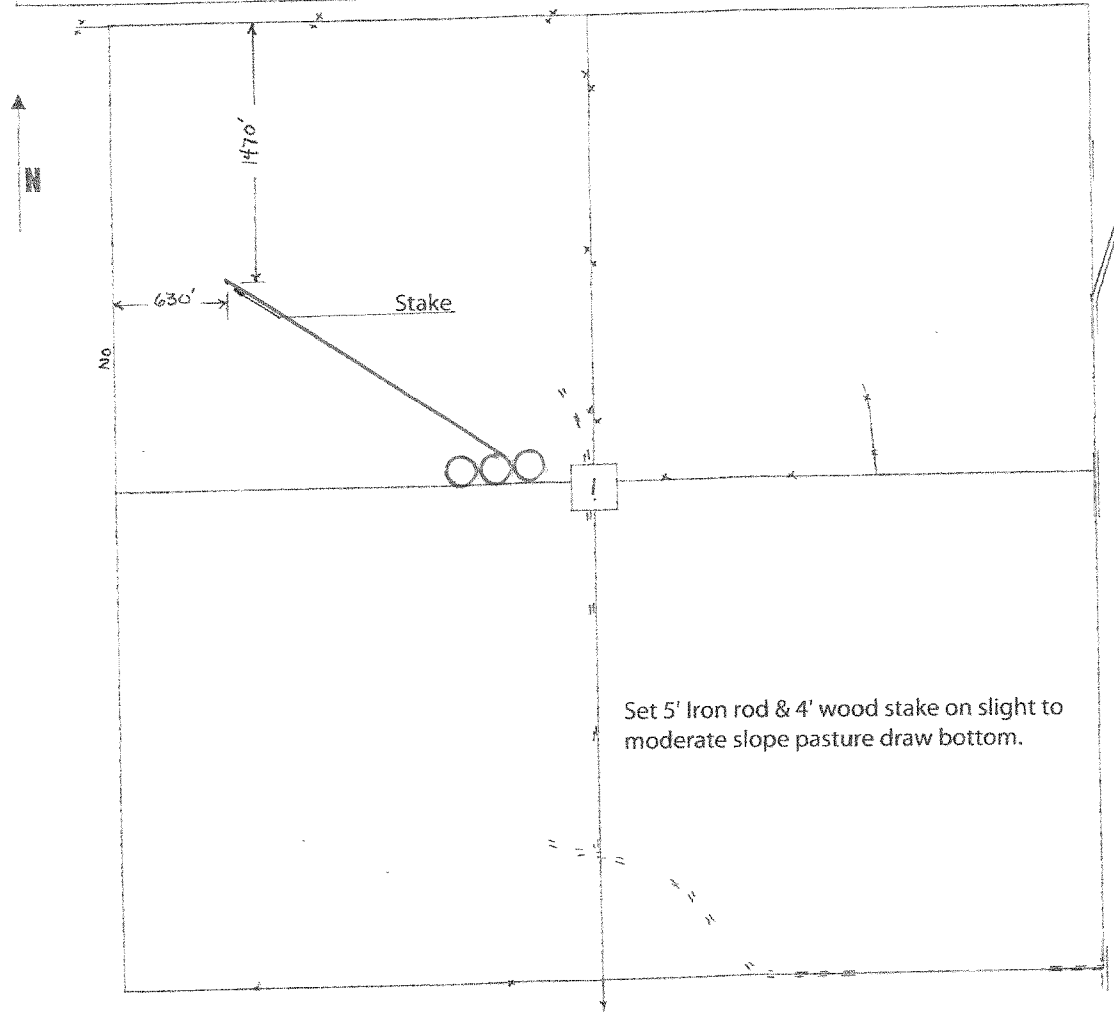

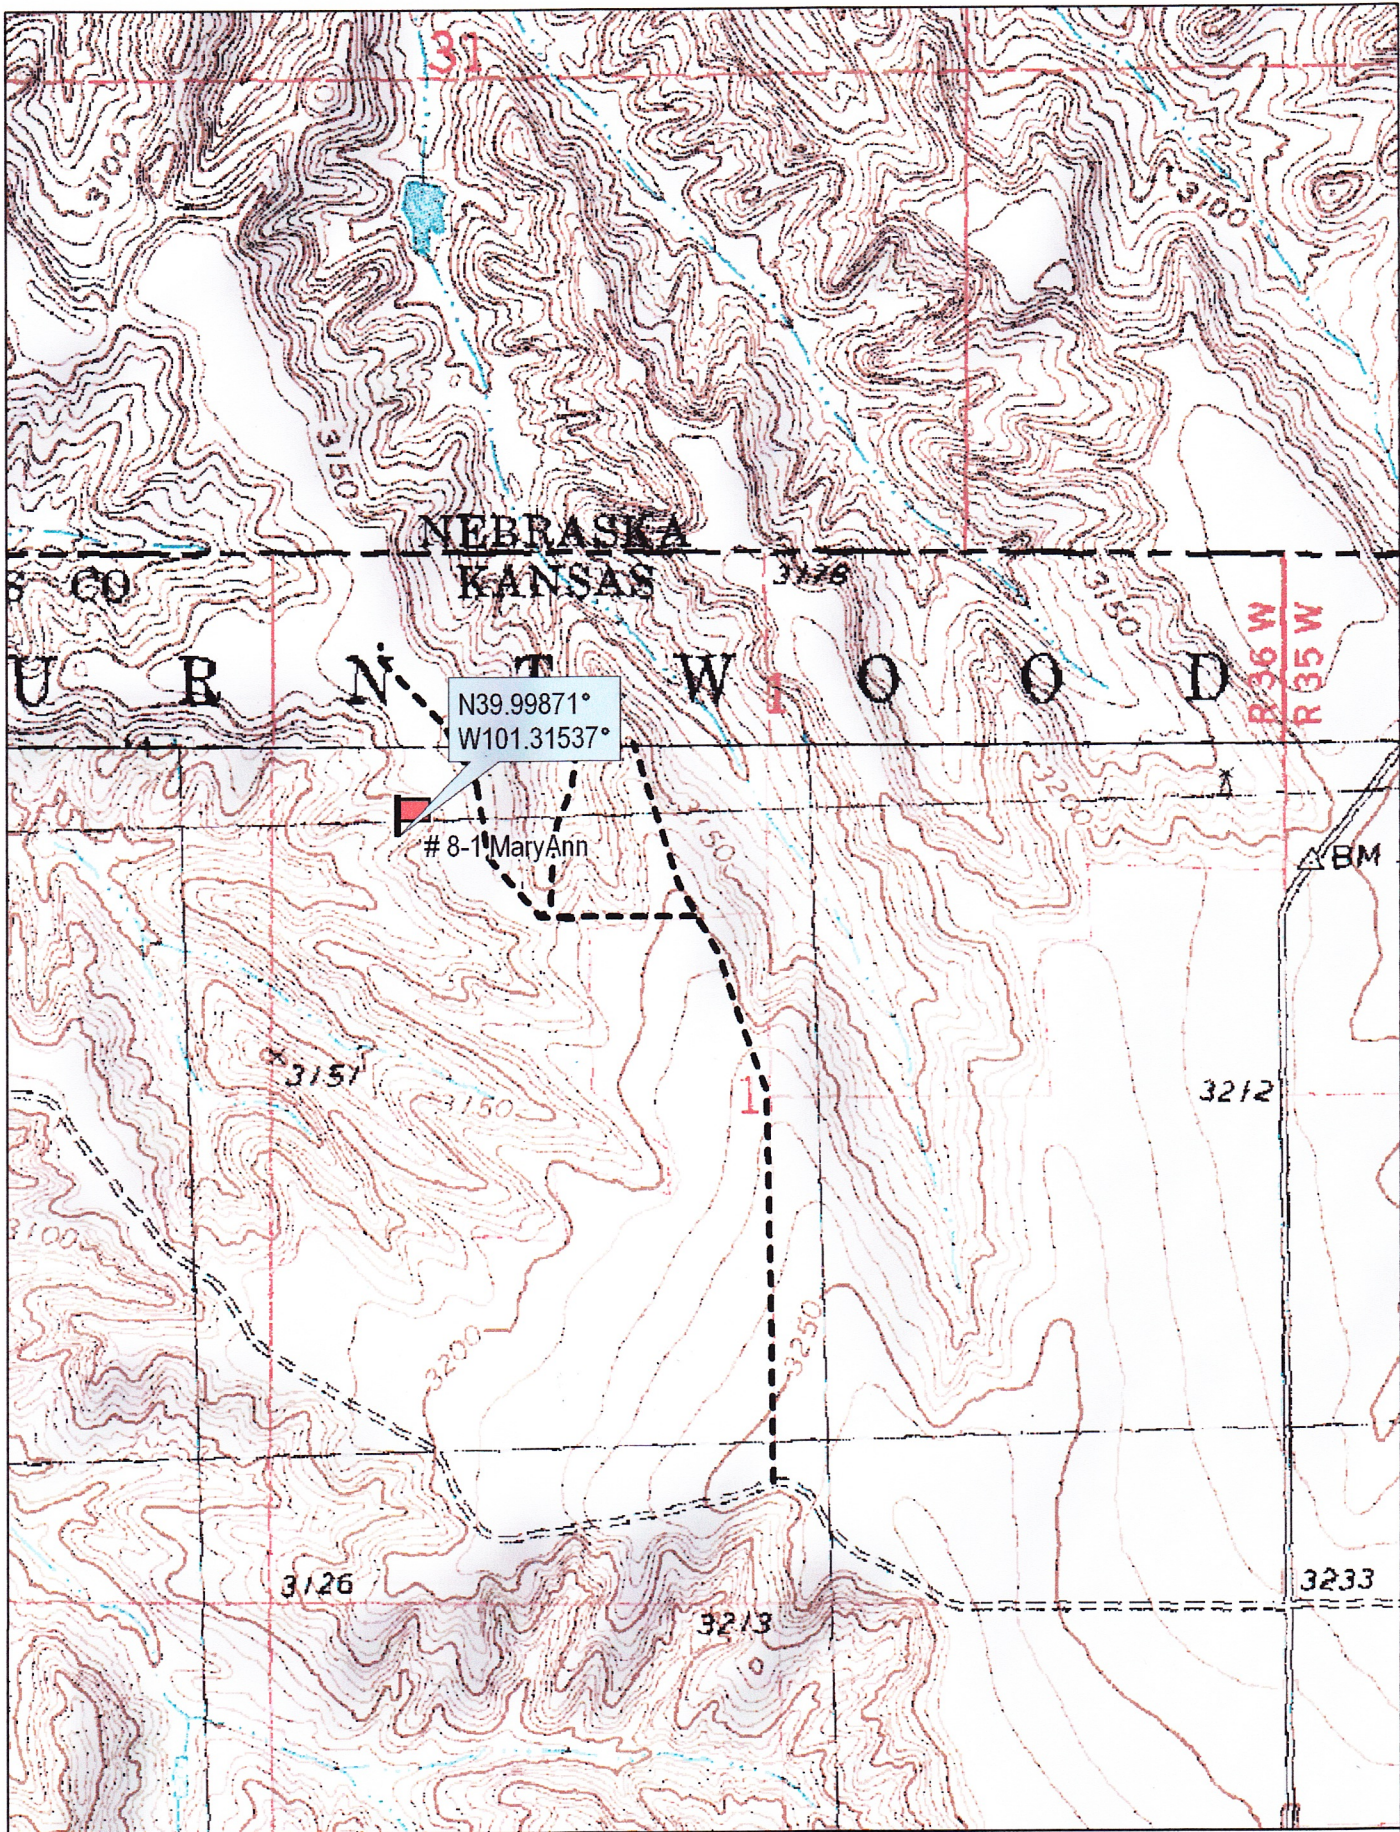

© 2002 DeLorme. 3-D TopoQuads ©. Data copyright of content owner.  
www.delorme.com

Scale 1 : 12,000  
1" = 1000 ft

