



# Fall & Associates

Stake and Elevation Service

719 W. 5<sup>th</sup> Street

P.O. Box 404

Concordia, KS. 66001

1-800-536-2821

Date 8-12-13

Invoice Number 0807131

MURFIN DRILLING

1-16

Wilkinson Trust

Operator

Number

Farm Name

Rawlins-KS

16

2s

36w

1320'FNL 890'FWL

County-State

S

T

R


Location


Murfin Drilling  
250 N. Water  
Suite 300  
Wichita, KS. 67202

Elevation 3343 Gr.

Ordered By: Shauna

Scale 1" = 1000'

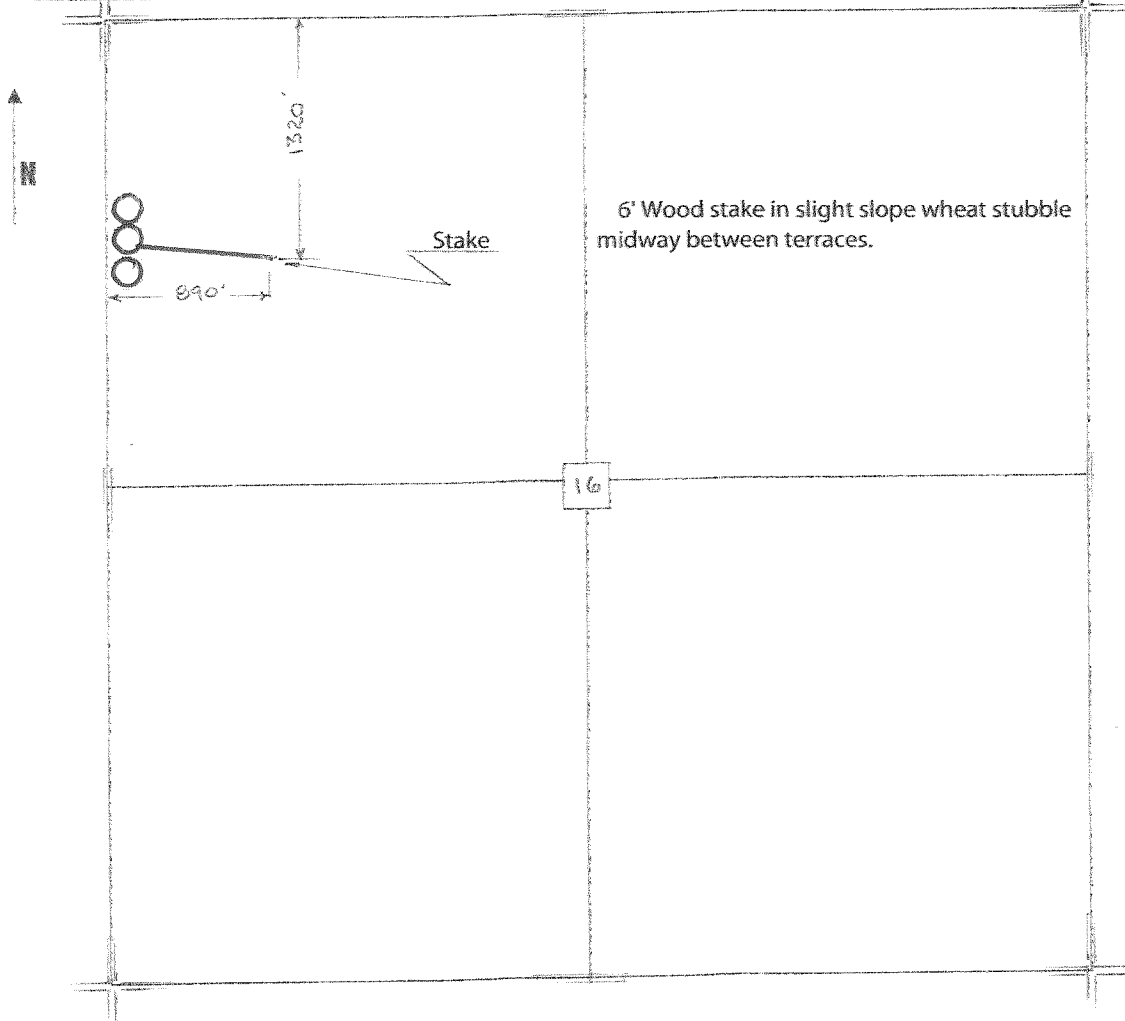

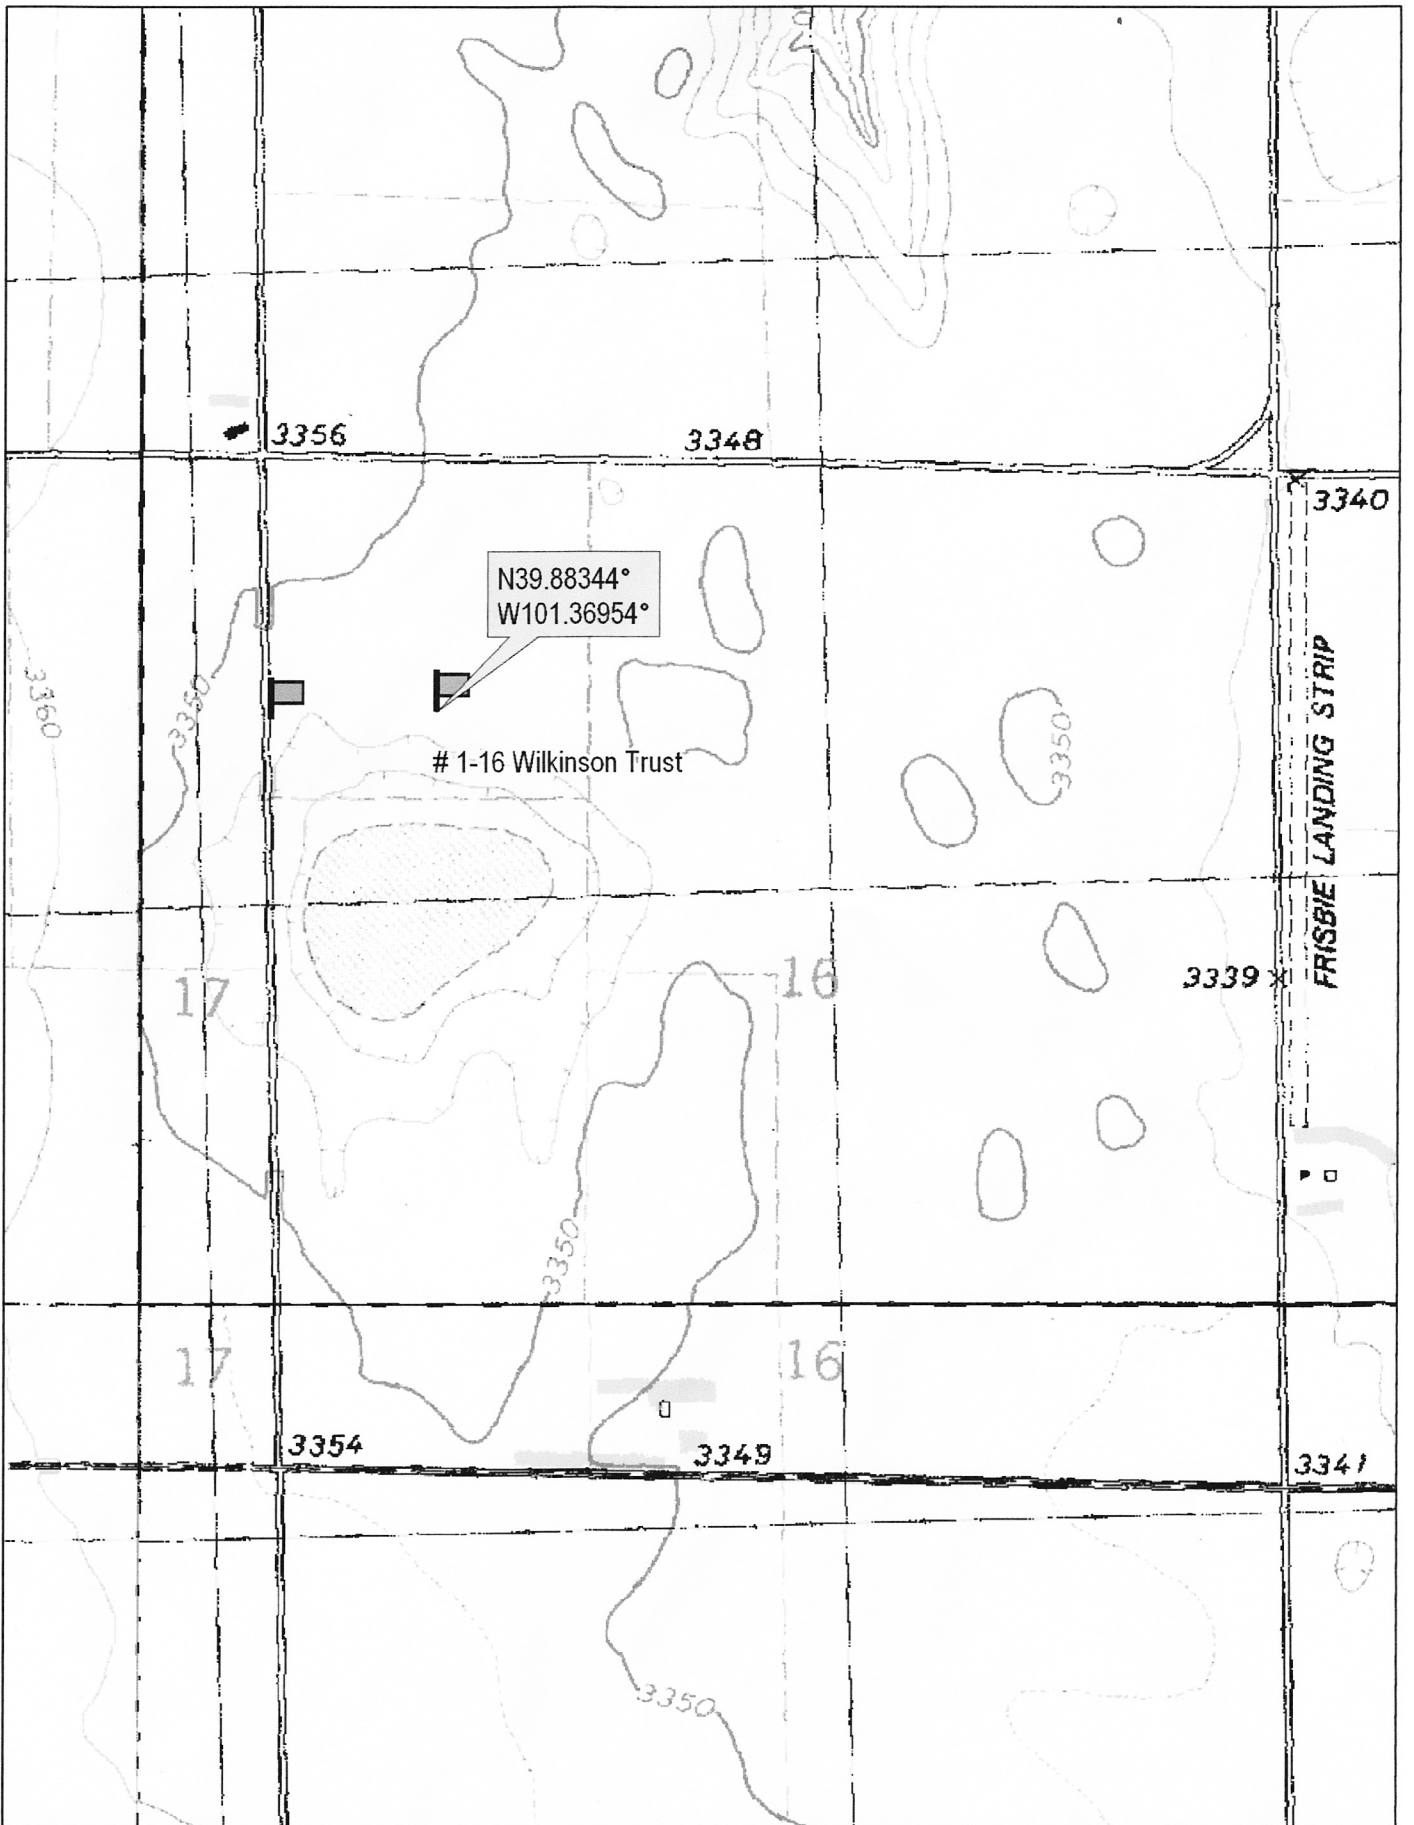

N39.88344°  
W101.36954°

# 1-16 Wilkinson Trust

FRISBIE LANDING STRIP



© 2002 DeLorme. 3-D TopoQuads®. Data copyright of content owner.  
www.delorme.com

Scale 1 : 12,000  
1" = 1000 ft

