



Fall & Associates
 State and Elevation Service
 719 W. 5th Street
 P.O. Box 404
 Concordia, KS. 66901
 1-800-536-2821

Date 11-14-13

Invoice Number 1111131

MURFIN DRILLING
 Operator

7-1
 Number

MaryAnn
 Farm Name

Rawlins-KS
 County-State

1 1s 36w
 S T R


1470'FNL 1520'FWL
 Location


Murfin Drilling
 250 N. Water
 Suite 300
 Wichita, KS.67202

Elevation 3138 Gr.

Ordered By: Shauna

Scale 1" = 1000'

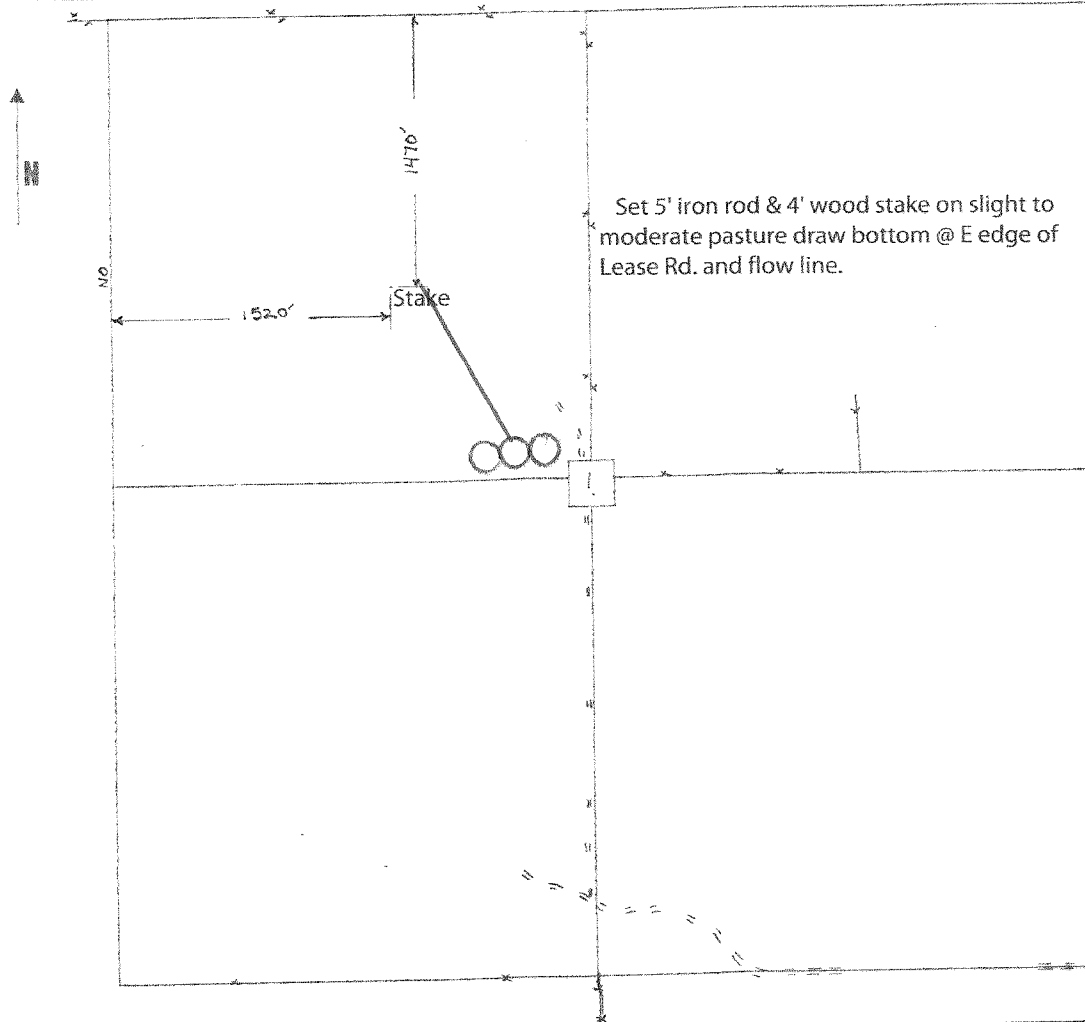

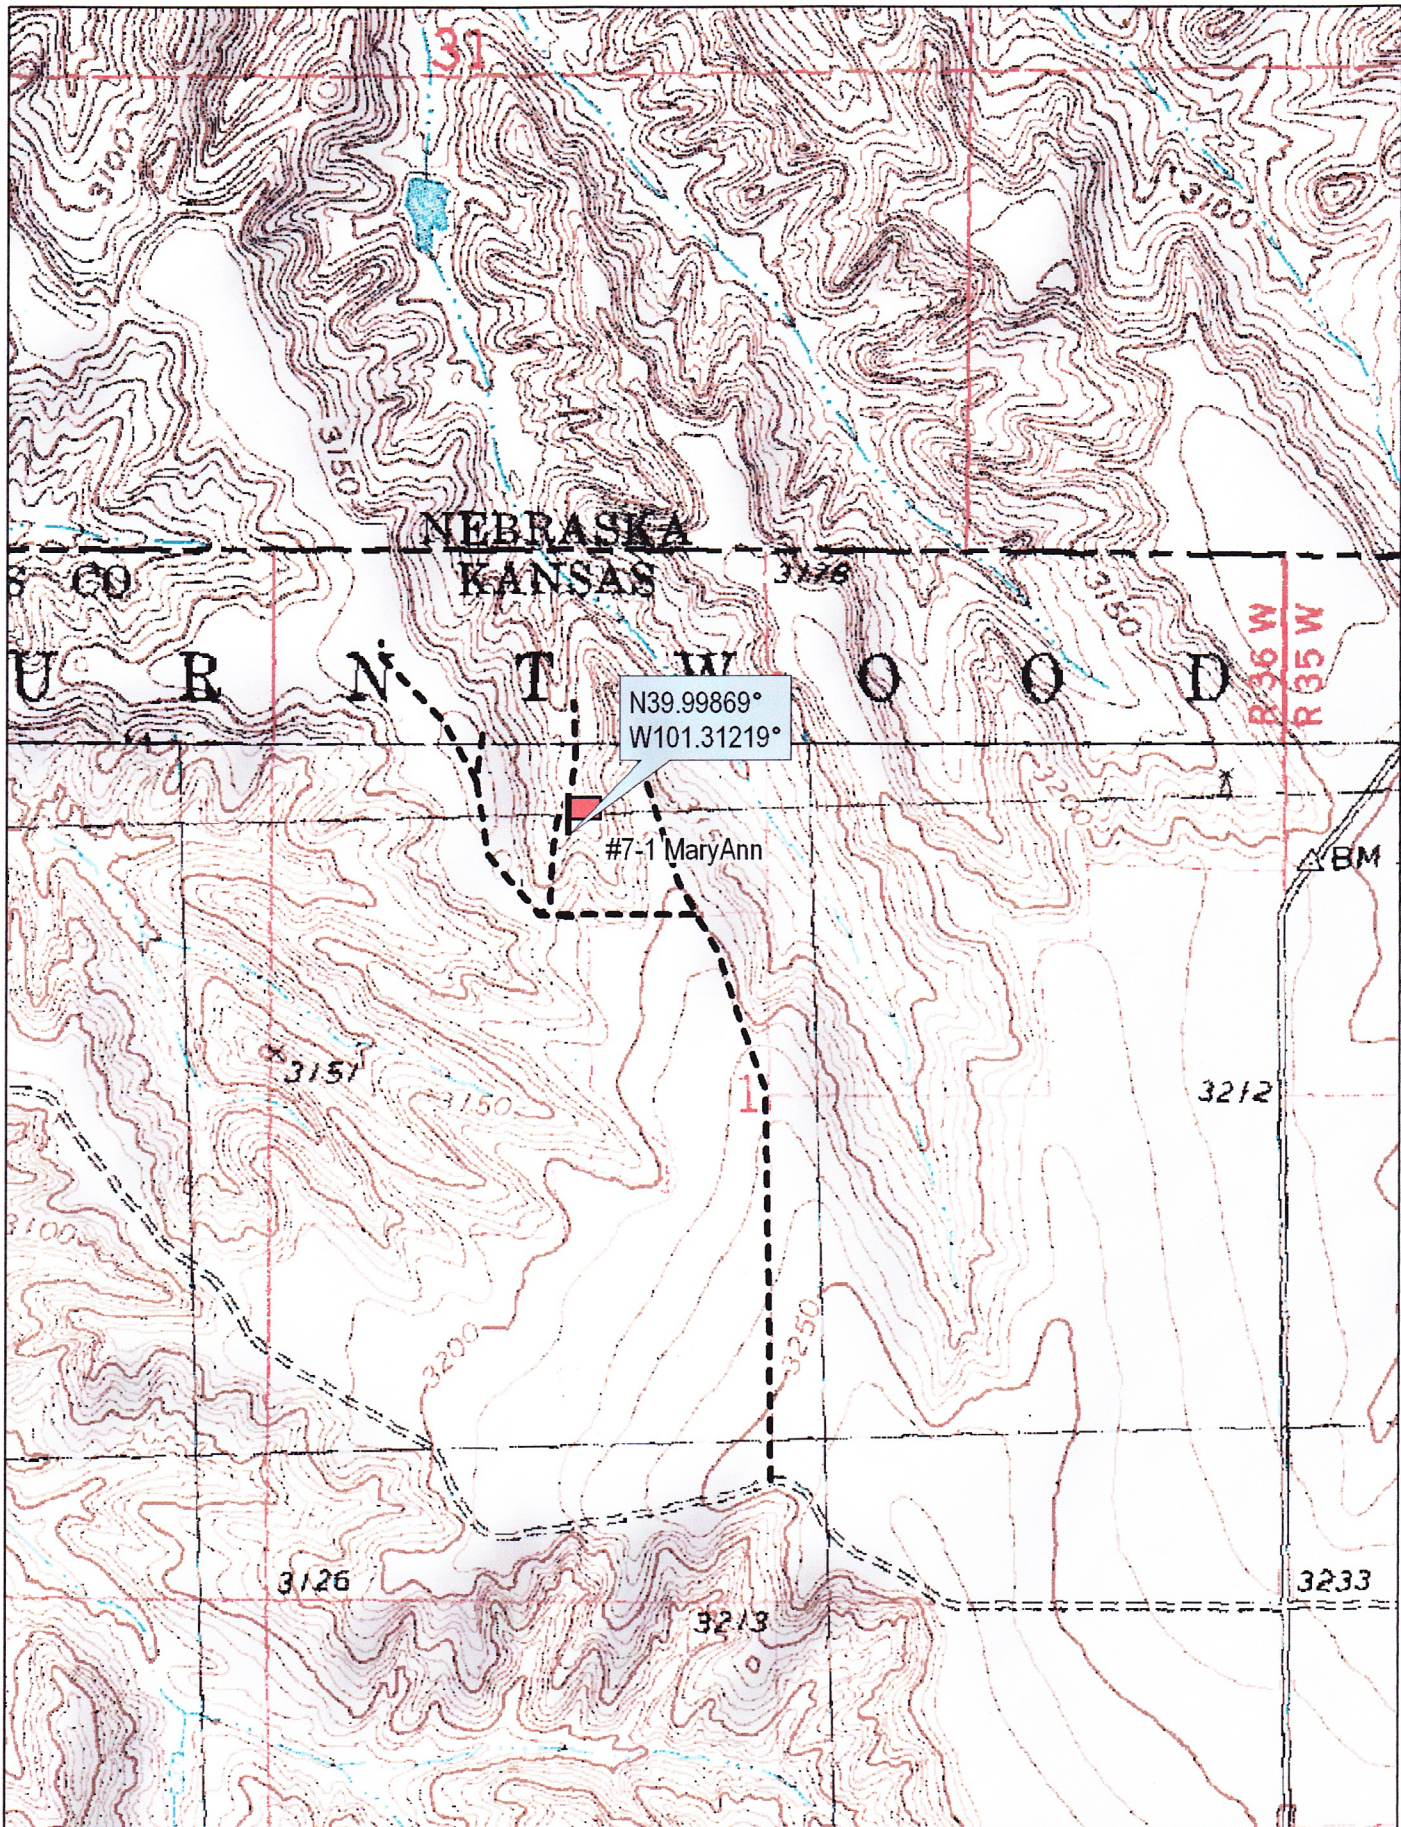

N39.99869°
W101.31219°

#7-1 MaryAnn

BM

3212

3126


3213

3233



© 2002 DeLorme. 3-D TopoQuads®. Data copyright of content owner.
www.delorme.com

Scale 1 : 12,000
1" = 1000 ft

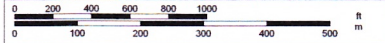

TN
*
MN
8.2°E