



**Fall & Associates**  
 Stake and Elevation Service  
 719 W. 5<sup>th</sup> Street  
 P.O. Box 404  
 Concordia, KS. 66901  
 1-800-536-2821

Date 1-15-14

Invoice Number 0113142

MURFIN DRILLING

1-3

Carolyn

Operator

Number

Farin Name

Cheyenne-KS  
 County-State

3  
 S

1s  
 T

37w  
 R

640  
 660'FSL 660'FWL  
 Location


Murfin Drilling  
 250 N. Water  
 Suite 300  
 Wichita, KS. 67202

Moved 20' West to better  
 location


Elevation 3086 Gr.

Ordered By: Shauna

Scale 1" = 1000'

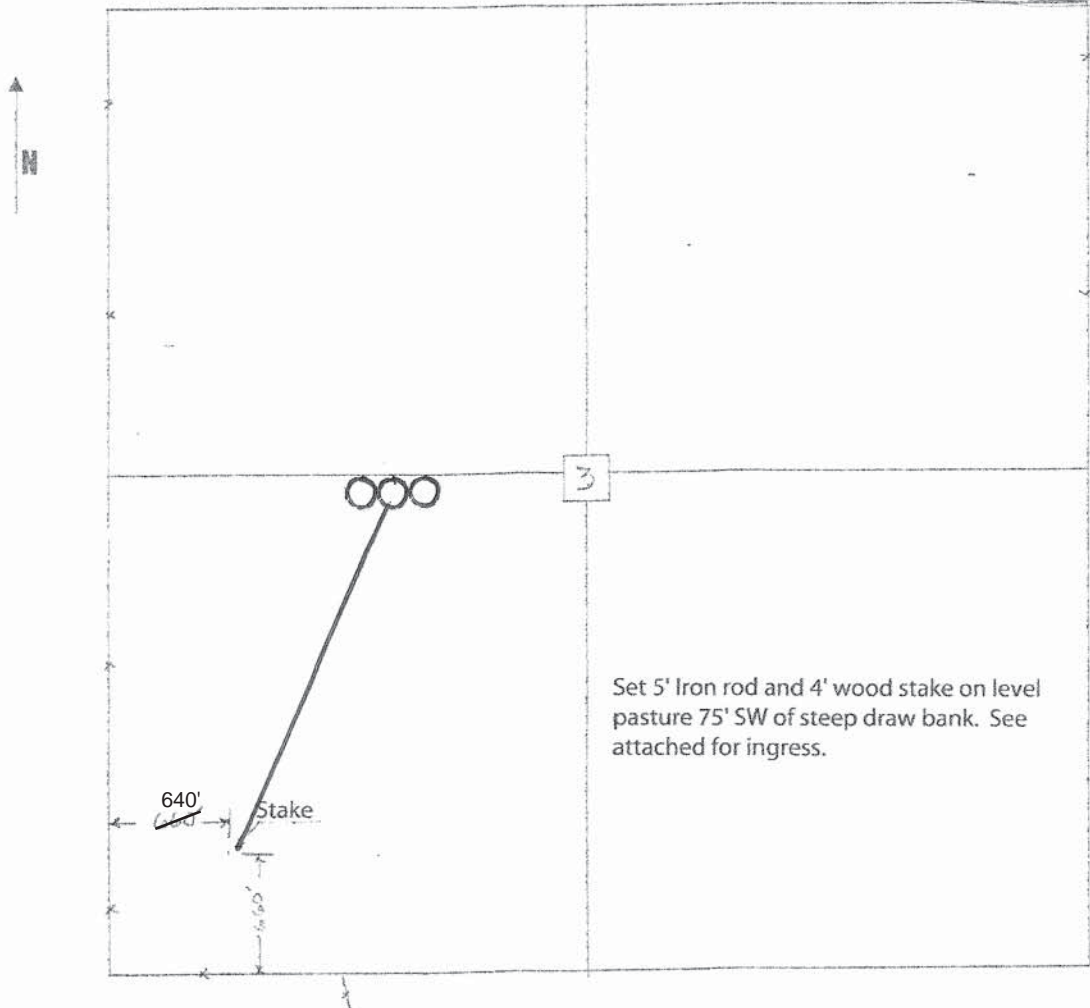




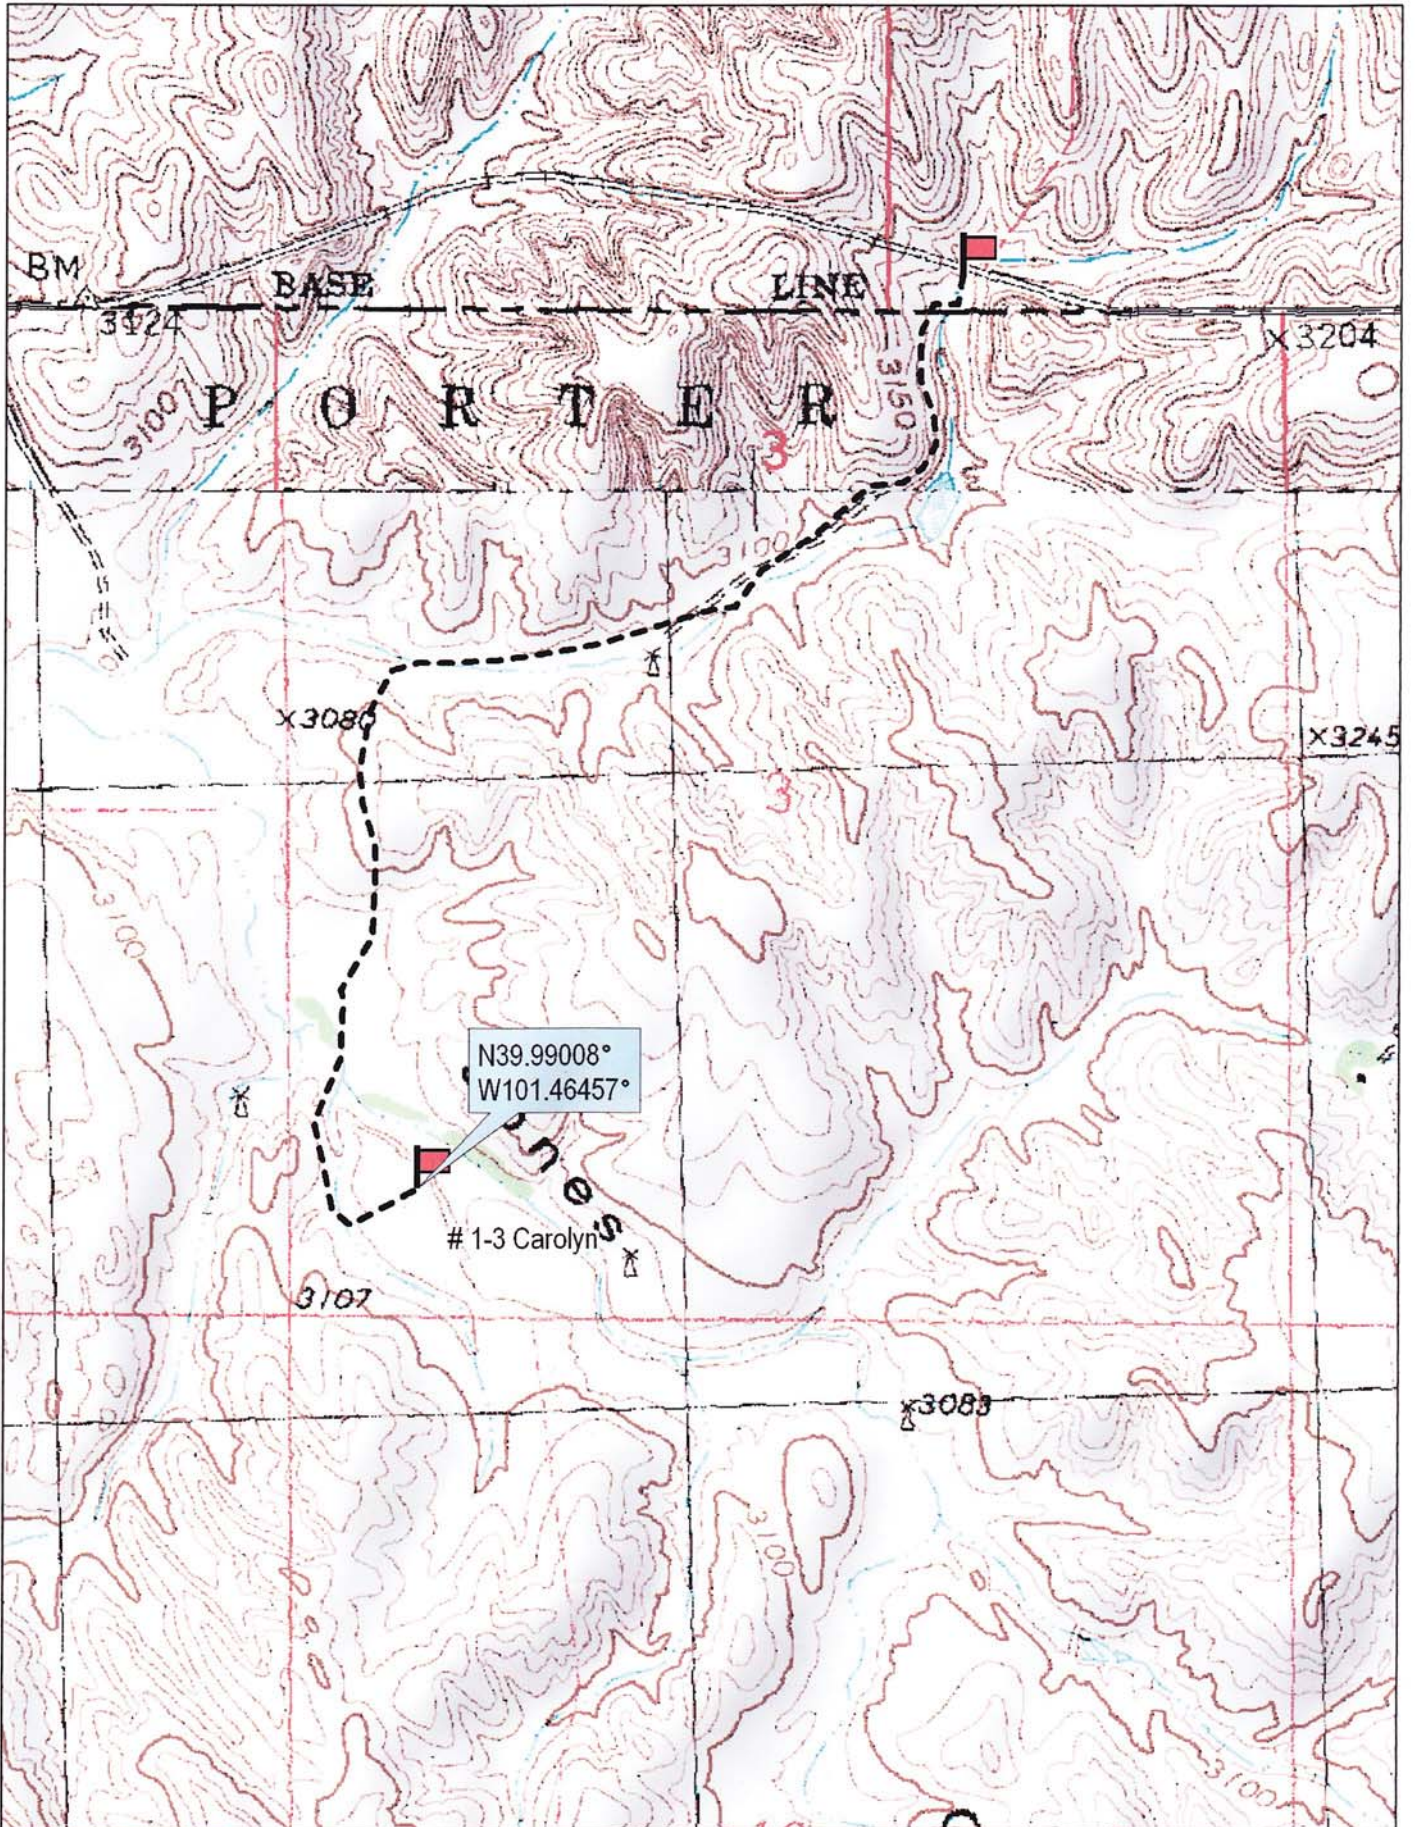

© 2002 DeLorme. 3-D TopoQuads®. Data copyright of content owner.  
www.delorme.com

Scale 1 : 12,000  
1" = 1000 ft

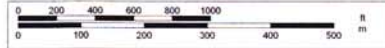

TN  
MN  
8.3°E