

# Fall & Associates

Stake and Elevation Service

719 W. 5<sup>th</sup> Street

P.O. Box 404

Concordia, KS. 66901

1-800-536-2621

Date 1-28-14

Invoice Number 0123141

MURFIN DRILLING

1-26

Schmidt-Vap

Operator

Number

Farm Name

Rawlins-KS

26

4s

31w

1545'FSL 880'FWL

County-State

S

T

R


Location


Murfin Drilling  
250 N. Water  
Suite 300  
Wichita, KS. 67202

Elevation 2900 Gr.

Ordered By: Shauna

Scale 1" = 100'

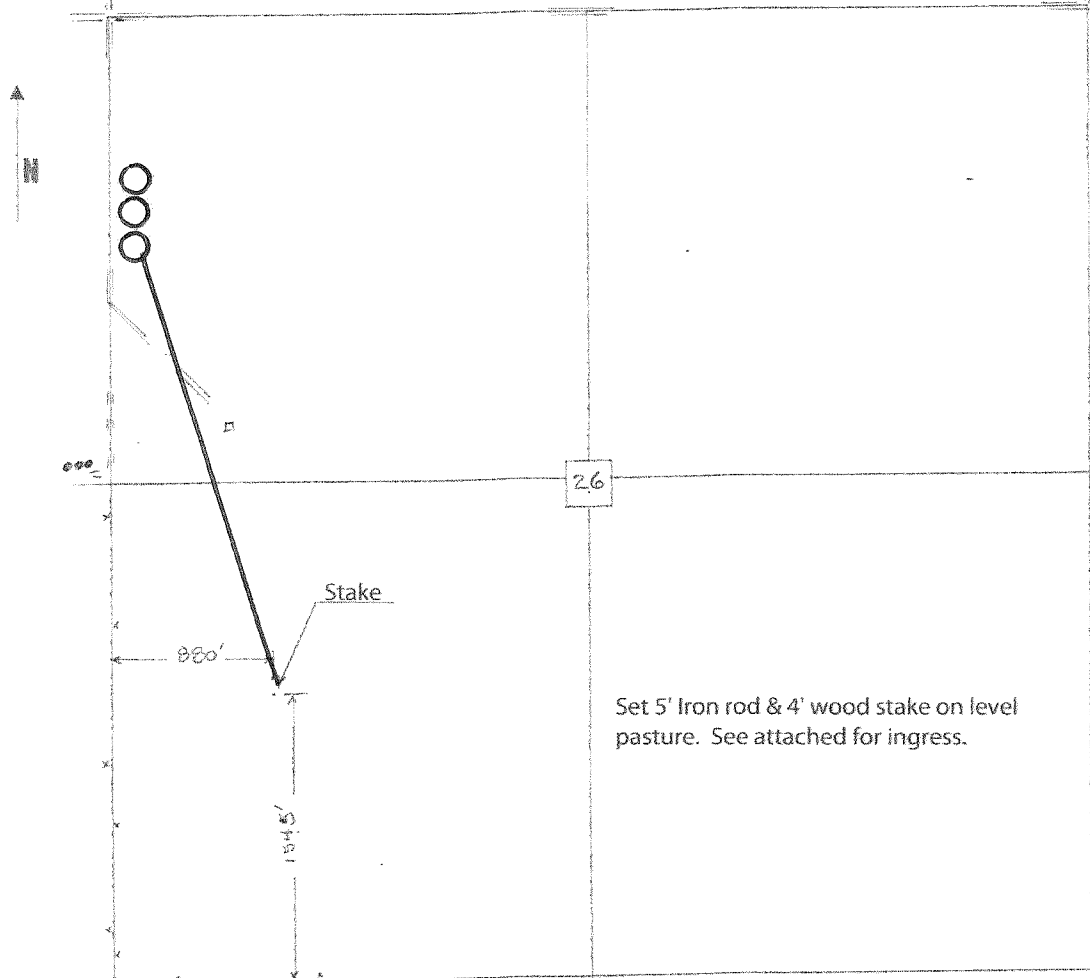

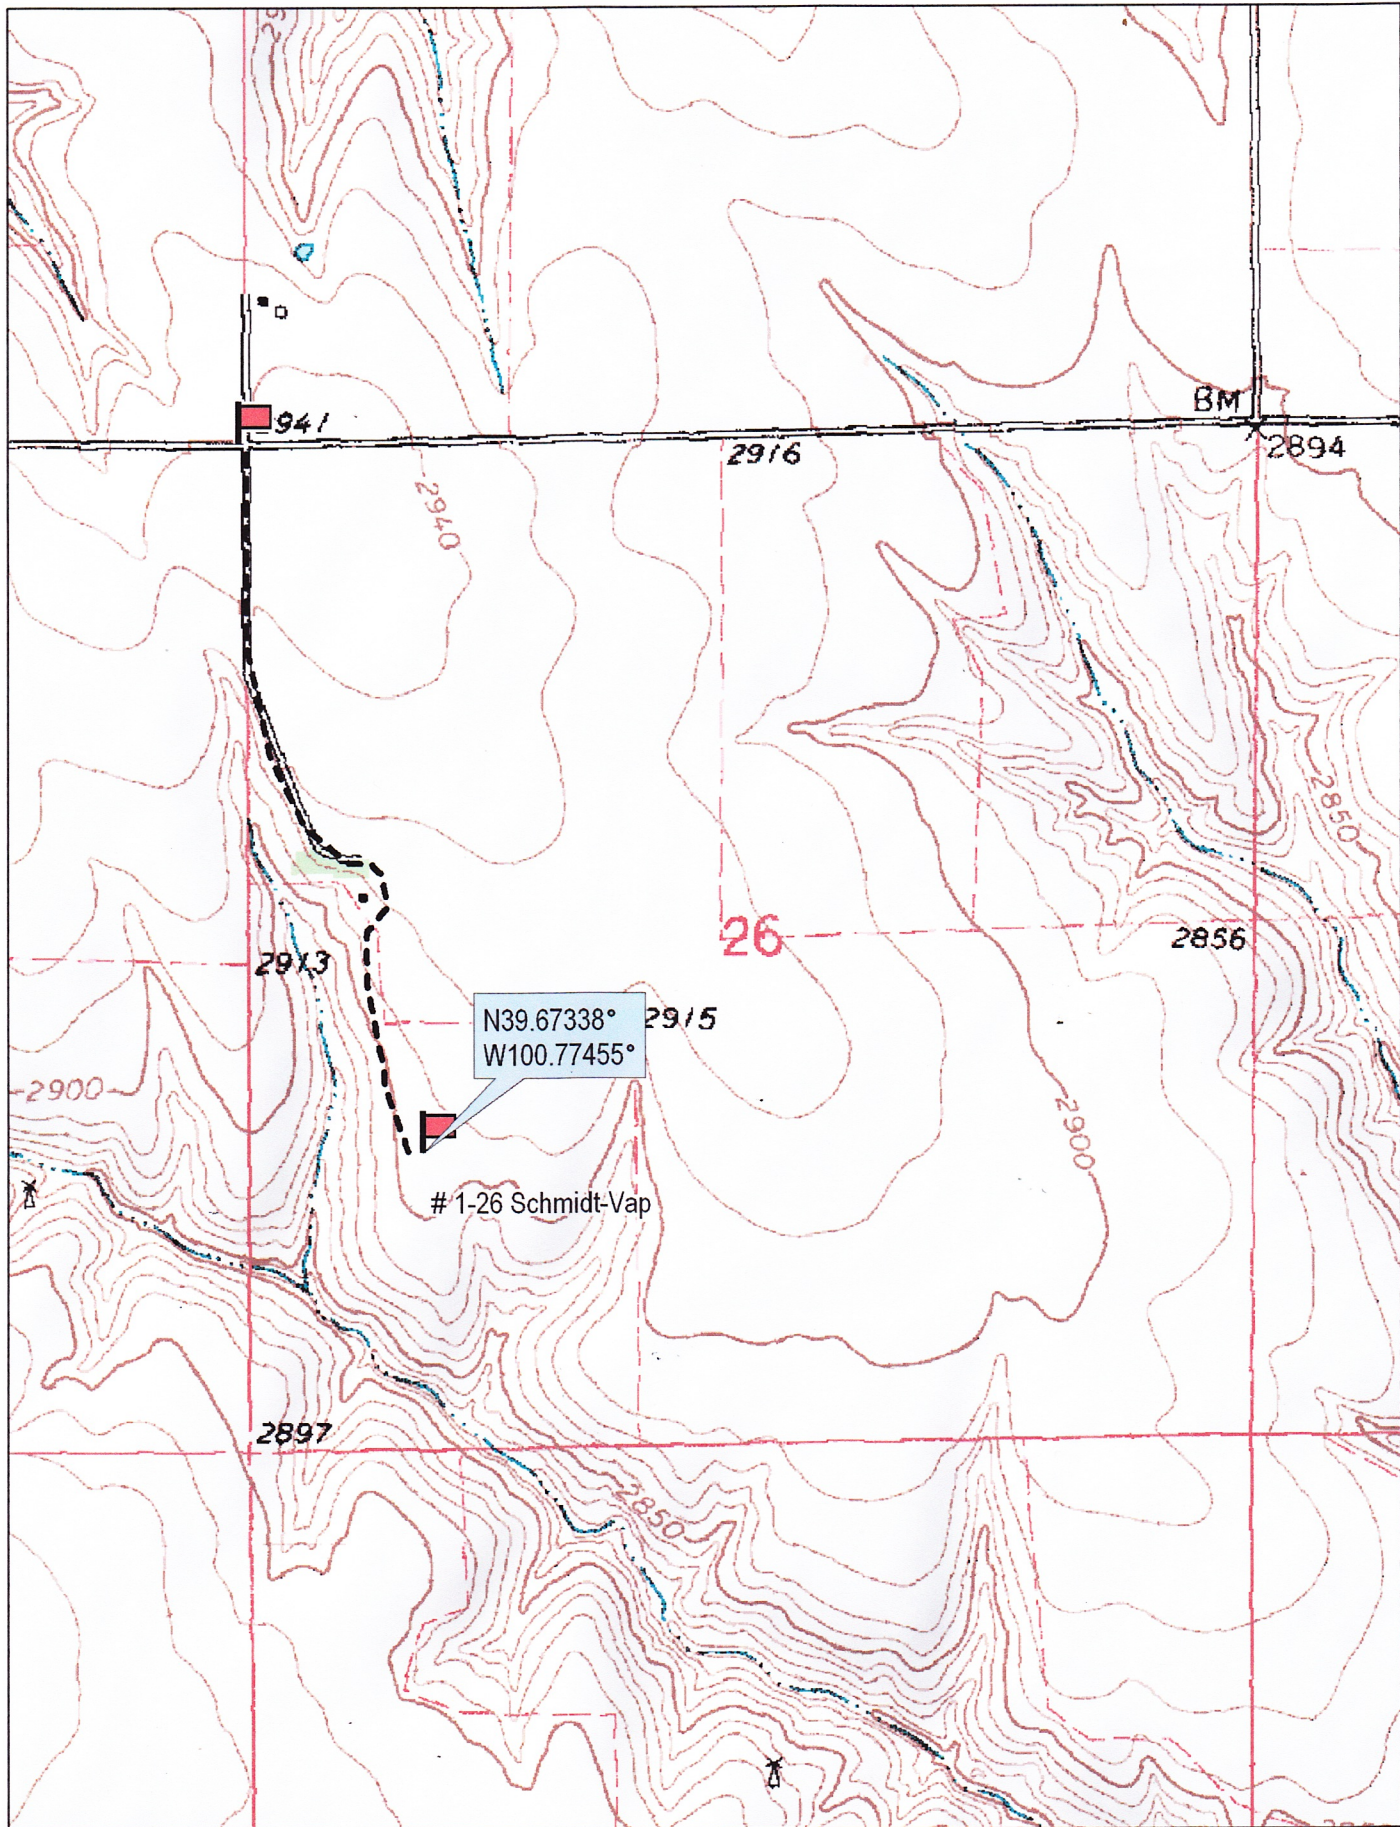

N39.67338°  
W100.77455°

# 1-26 Schmidt-Vap



© 2002 DeLorme. 3-D TopoQuads ©. Data copyright of content owner.  
www.delorme.com

Scale 1 : 12,000  
1" = 1000 ft

