



Fall & Associates
 Stake and Elevation Service
 718 W. 5th Street
 P.O. Box 404
 Concordia, KS. 66901
 1-800-536-2621

Date 1-27 14

Invoice Number 0123141

MURFIN DRILLING

1-23

CFT

Operator

Number

Farm Name

Rawlins-KS

23

2s

36w

2310'FSL 1485'FEL

County-State

S

T

R


Location


Murfin Drilling
 250 N. Water
 Suite 300
 Wichita, KS. 67202

Elevation 3267 Gr.

Ordered By: Shauna

Scale 1"=1000'

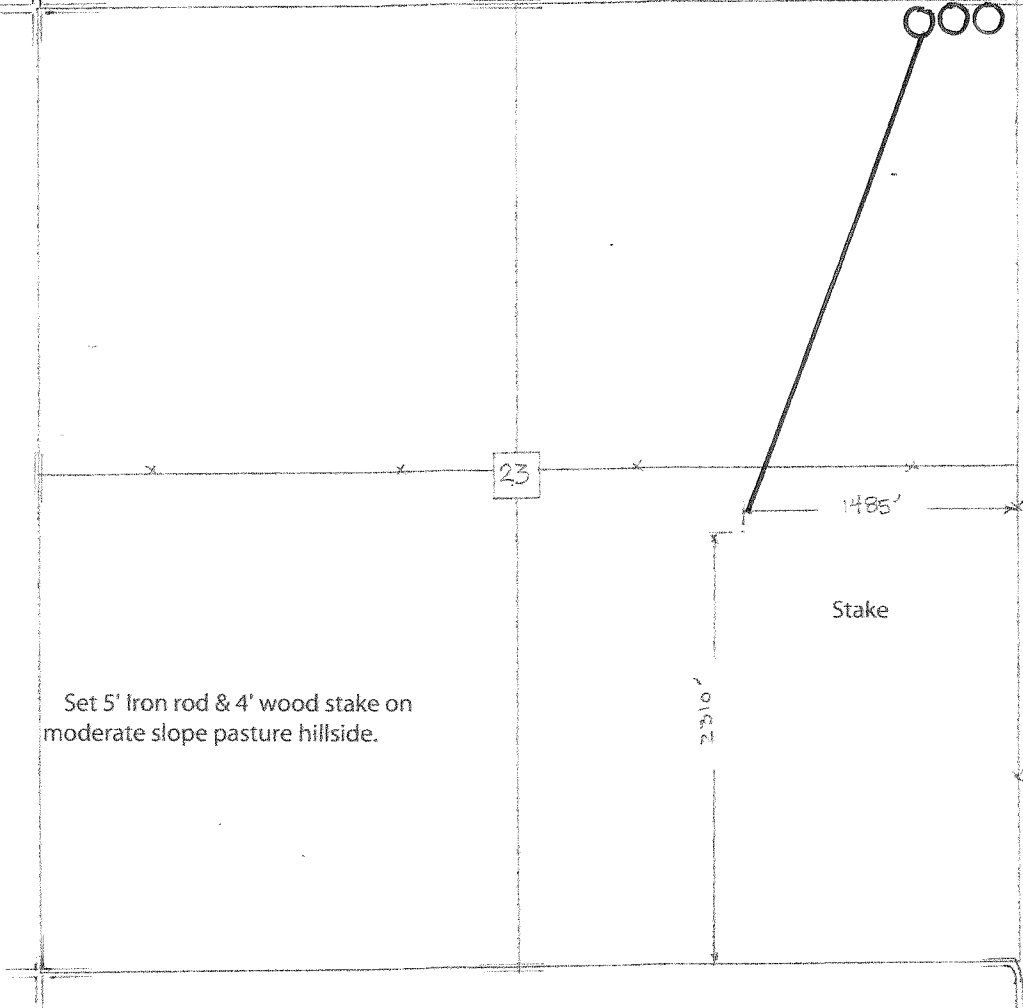

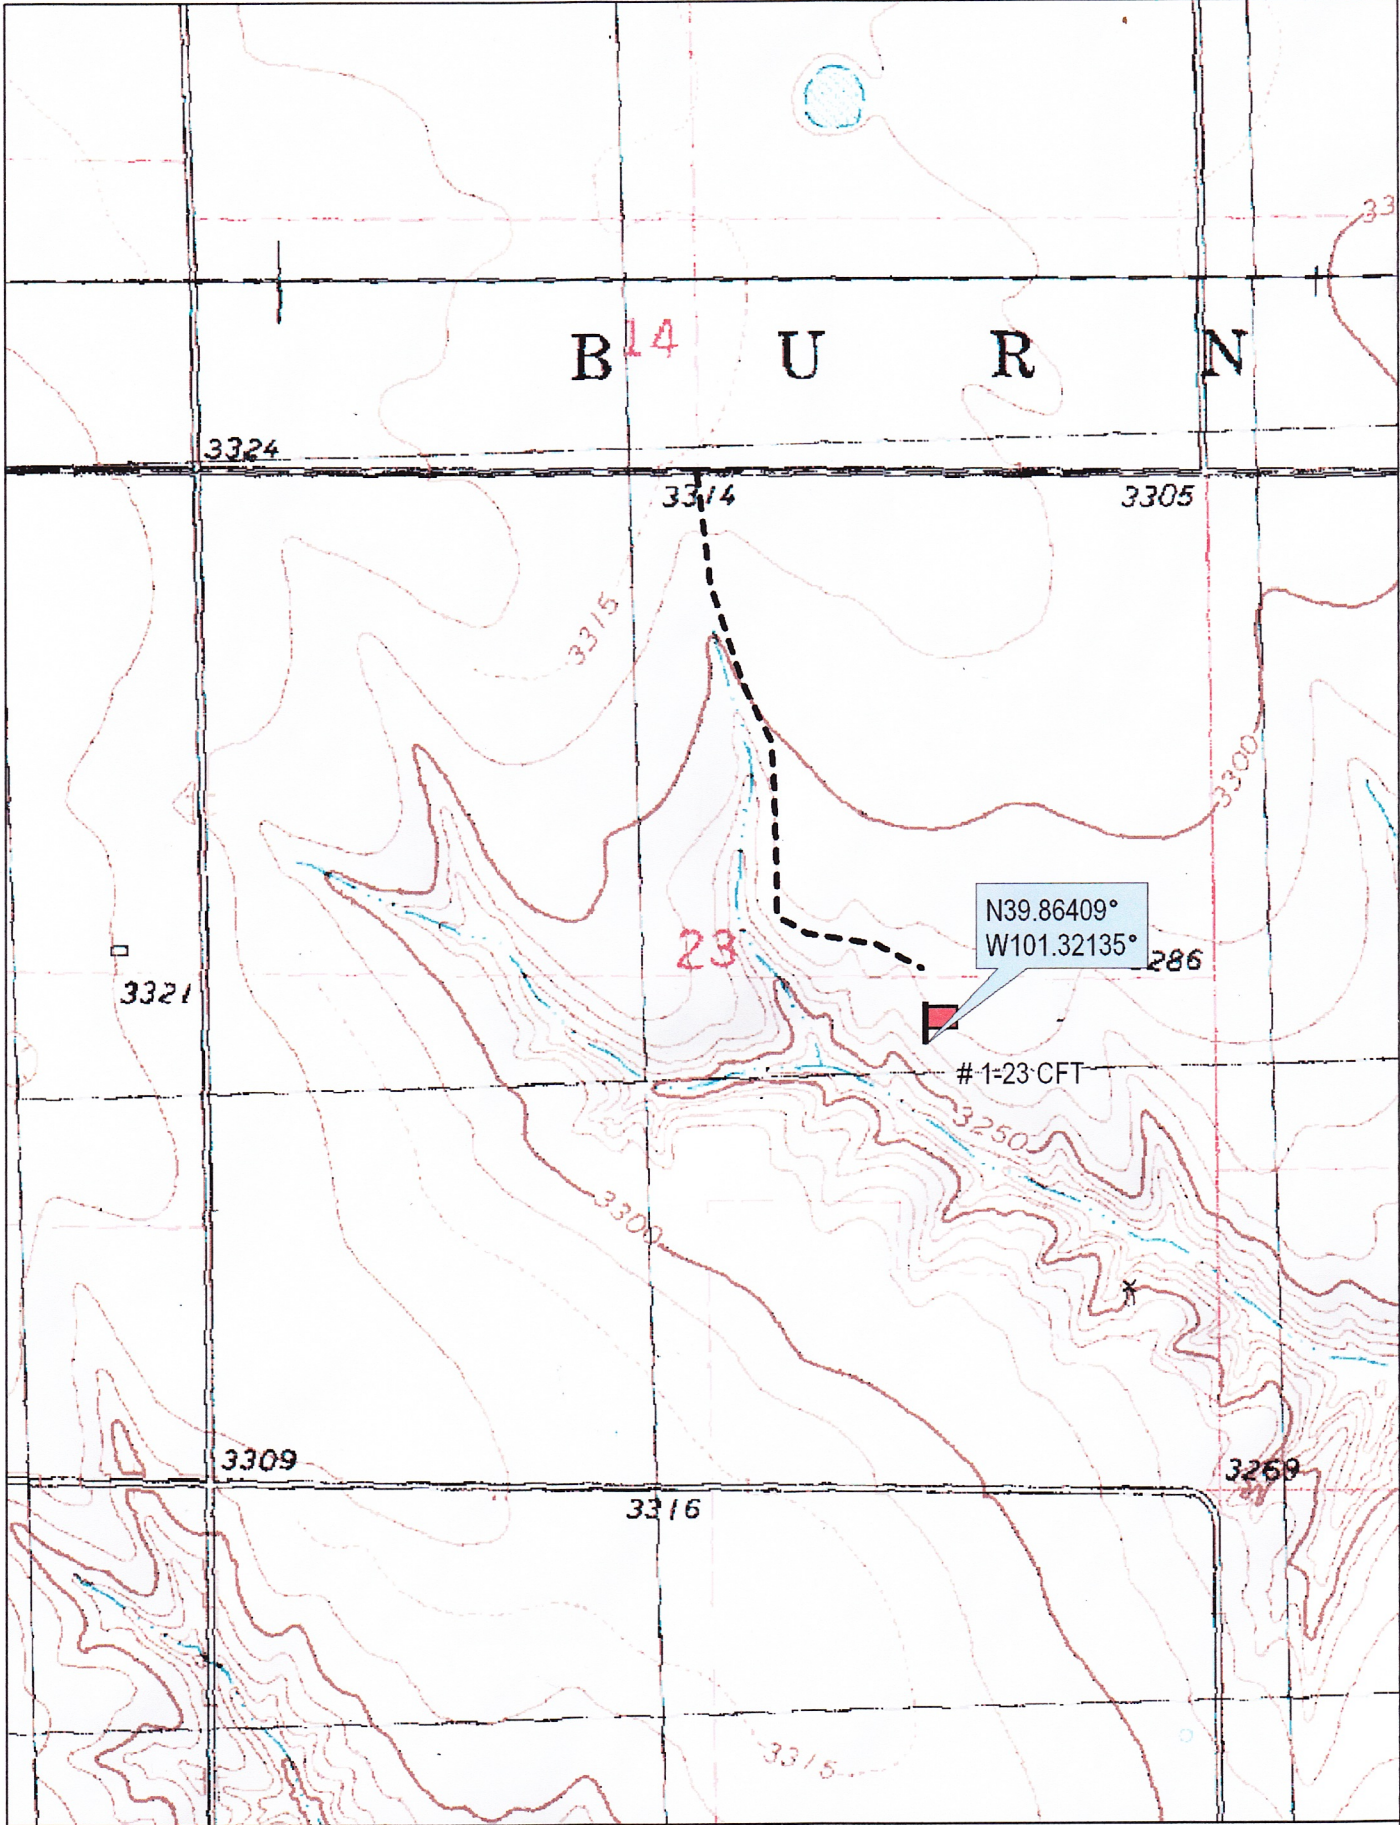

BURRIN

3324

3314

3305

3315

3300

3321

23

N39.86409°
W101.32135°

286

#1-23-CFT

3300

3250

3309

3269

3316

3315



© 2002 DeLorme. 3-D TopoQuads ©. Data copyright of content owner.
www.delorme.com

Scale 1 : 12,000
1" = 1000 ft

