



Fall & Associates

Stake and Elevation Service

719 W. 5th Street

P.O. Box 404

Concordia, KS. 66901

1-800-586-2821

Date 8-12-13

Invoice Number 0807131

MURFIN DRILLING

1-25

Burke Trust 'J'

Operator

Number

Farm Name

Rawlins-KS

25

1s

36w

610'FNL 1590'FEL

County-State

S

T

R


Location

Murfin Drilling
250 N. Water
Suite 300
Wichita, KS. 67202


Elevation 3245 Gr.

Ordered By: Shauna

Scale 1" = 1000'

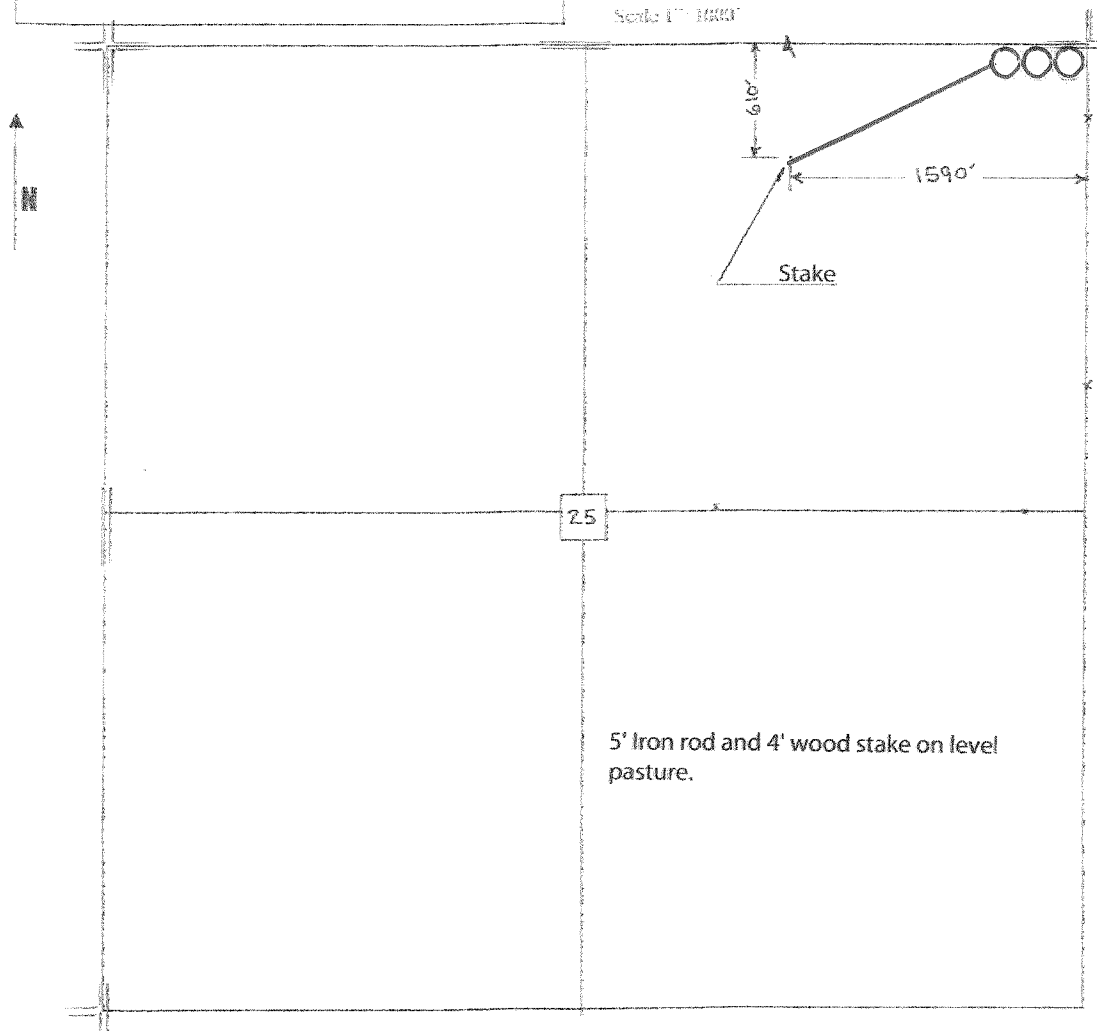

5' Iron rod and 4' wood stake on level pasture.

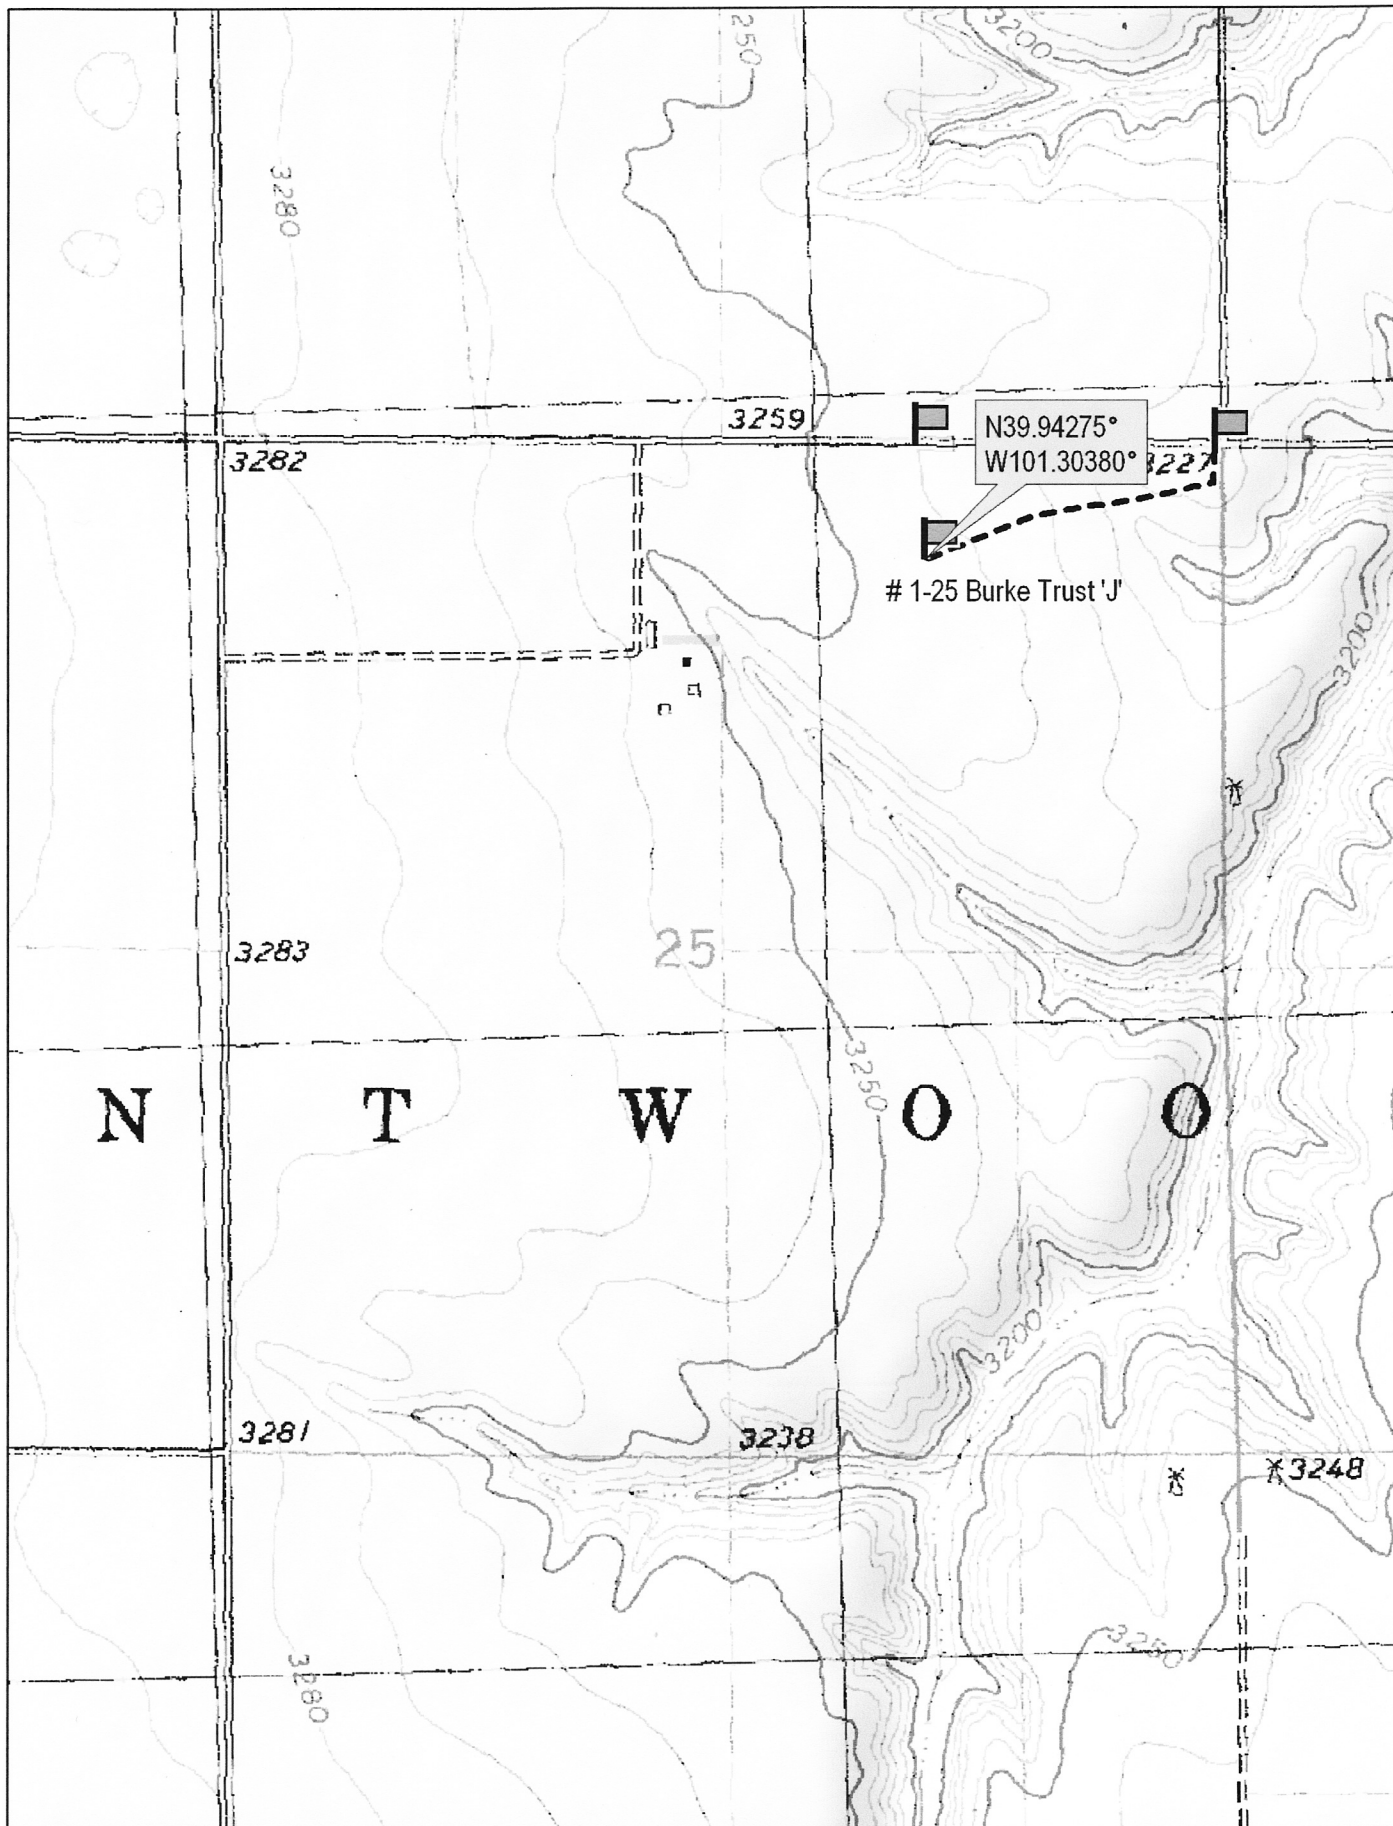

© 2002 DeLorme. 3-D TopoQuads ©. Data copyright of content owner.
www.delorme.com

Scale 1 : 12,000
1" = 1000 ft

