

Fall & Associates

Stake and Elevation Service

719 W. 5th Street

P.O. Box 404

Concordia, MO. 64601

1-800-538-2621

Date 1-28-14

Invoice Number 0123141

MURFIN DRILLING

1-22

Holle Trust

Operator

Number

Farm Name

405
1800 FNL 350/FEL
Location

Rawlins-KS
County-State

22 S 4s I 31w R


Murfin Drilling
250 N. Water
Suite 300
Wichita, KS. 67202


Elevation 2849 Gr.

Ordered By: Shauna

Scale 1" = 1600'

Moved location 75' West to better location

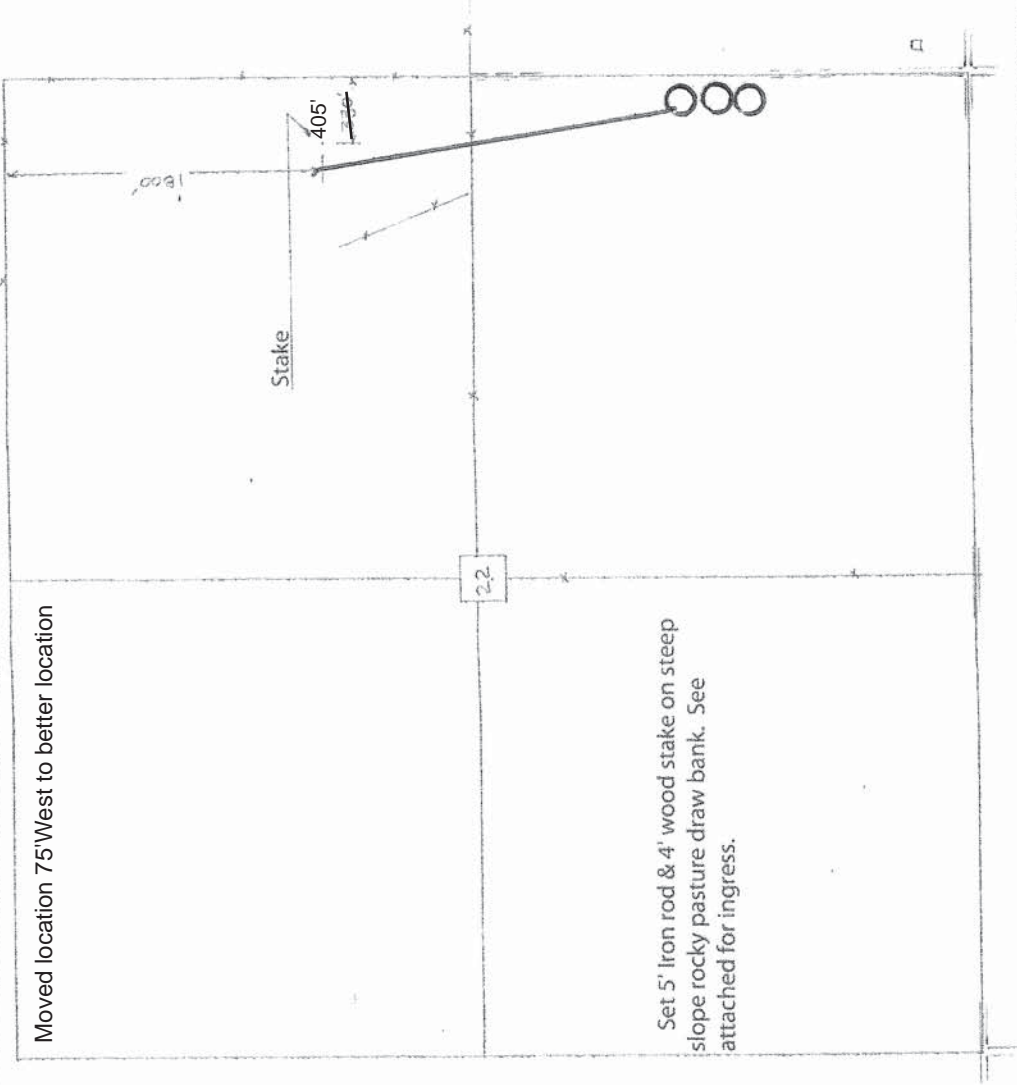

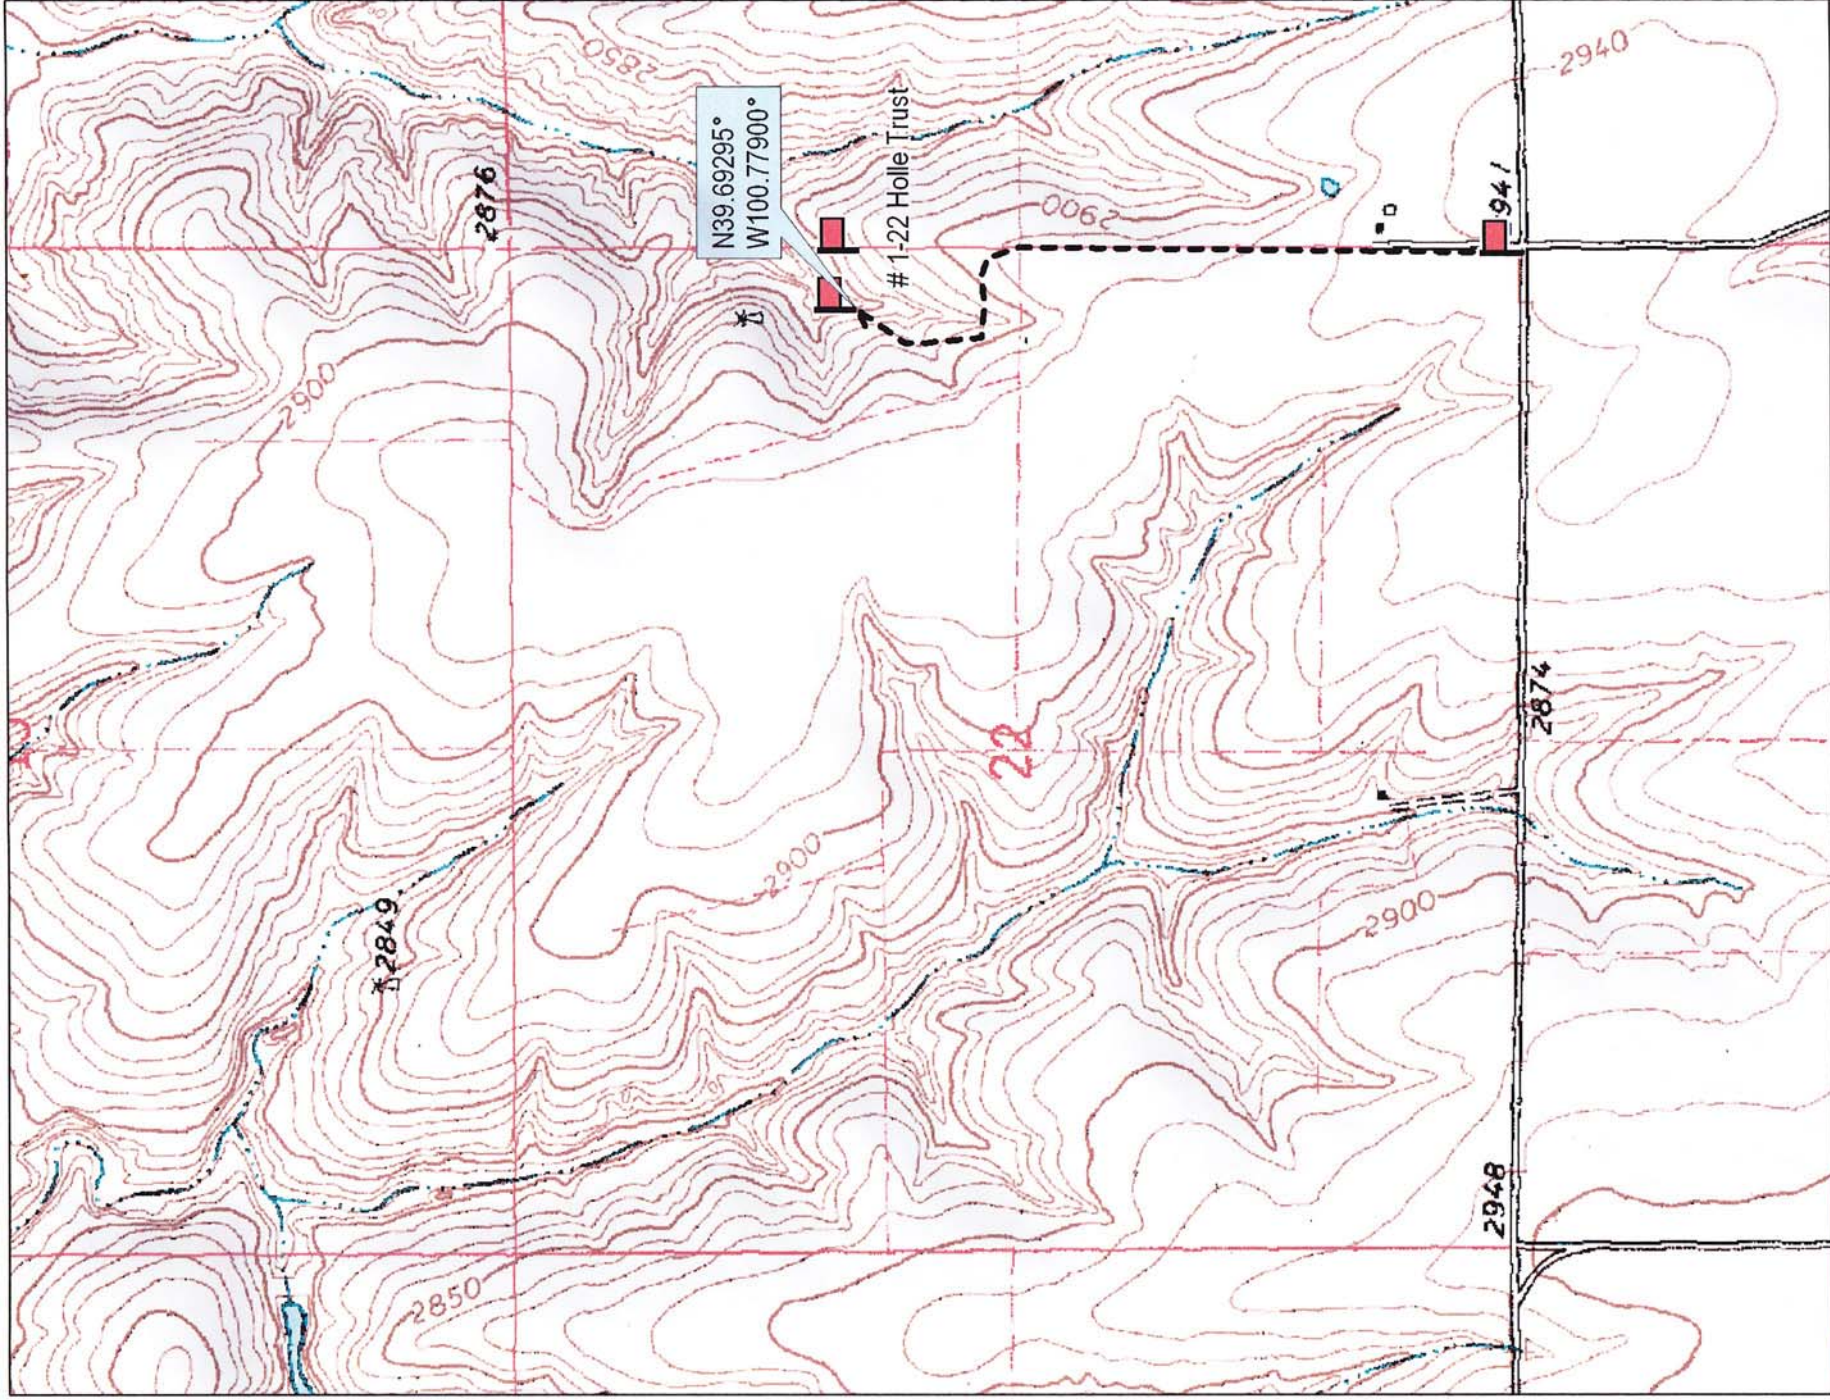

N39.69295°
W100.77900°

1-22 Holle Trust



© 2002 DeLorme, 3-D TopoQuads®. Data copyright of content owner.
www.delorme.com

Scale 1 : 12,000
1" = 1000 ft

