



Fall & Associates

Stake and Elevation Service

719 W. 5th Street

P.O. Box 404

Concordia, KS. 66901

1-800-536-2821

Date 2-19-14

Invoice Number 0212141

GORE OIL COMPANY

Operator

9

Number

Demuth

Farm Name

Phillips-KS

County-State

22

S

5s

T

20w

R

2300'FSL 1750'FWL


Location


Gore Oil Company
P.O. Box 2757
Wichita, KS. 67201

Elevation 2188 Gr.

Ordered By: Becky

Scale 1"=1000'

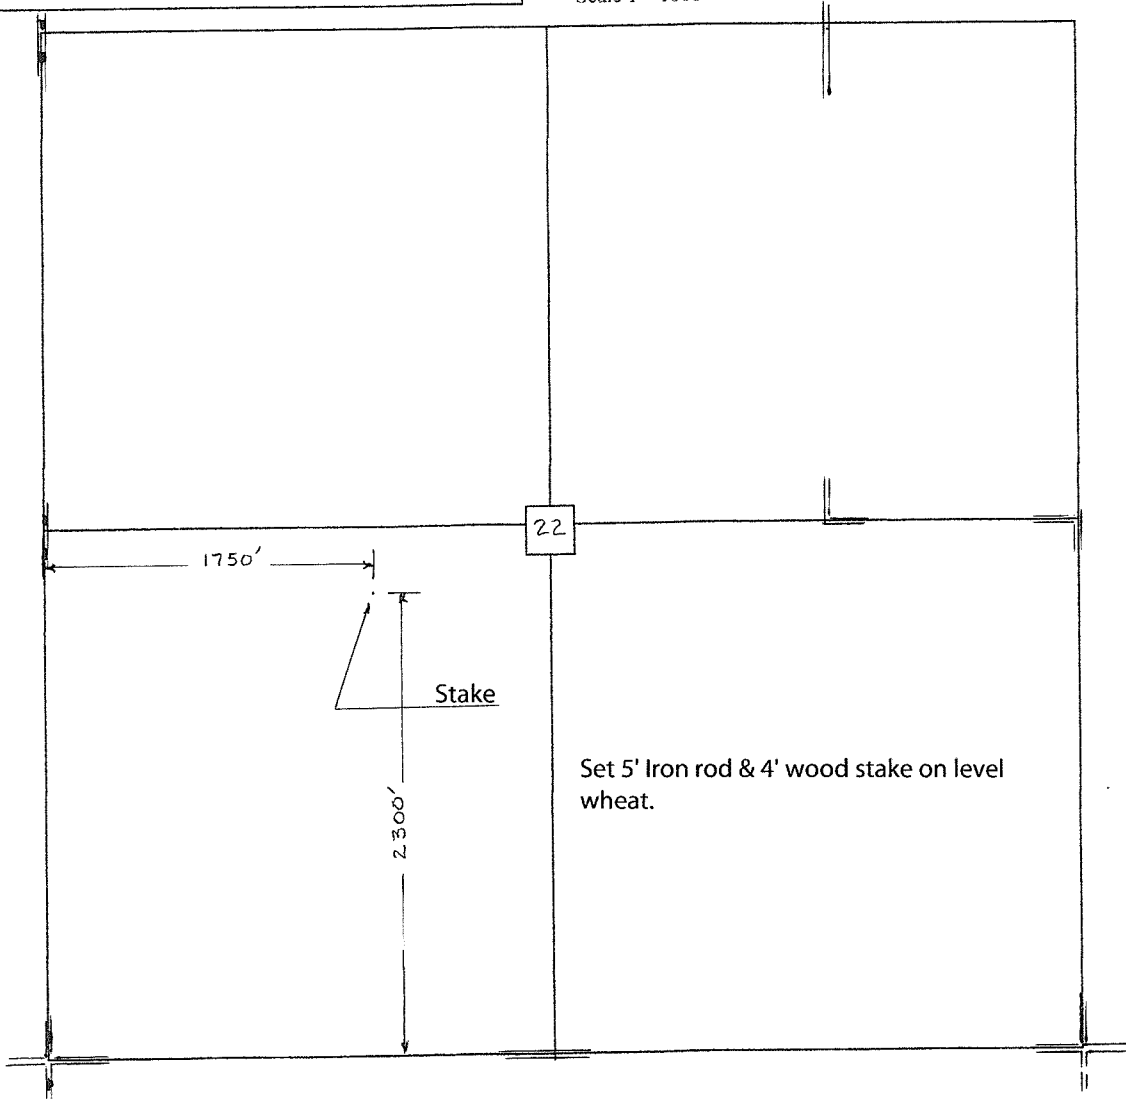

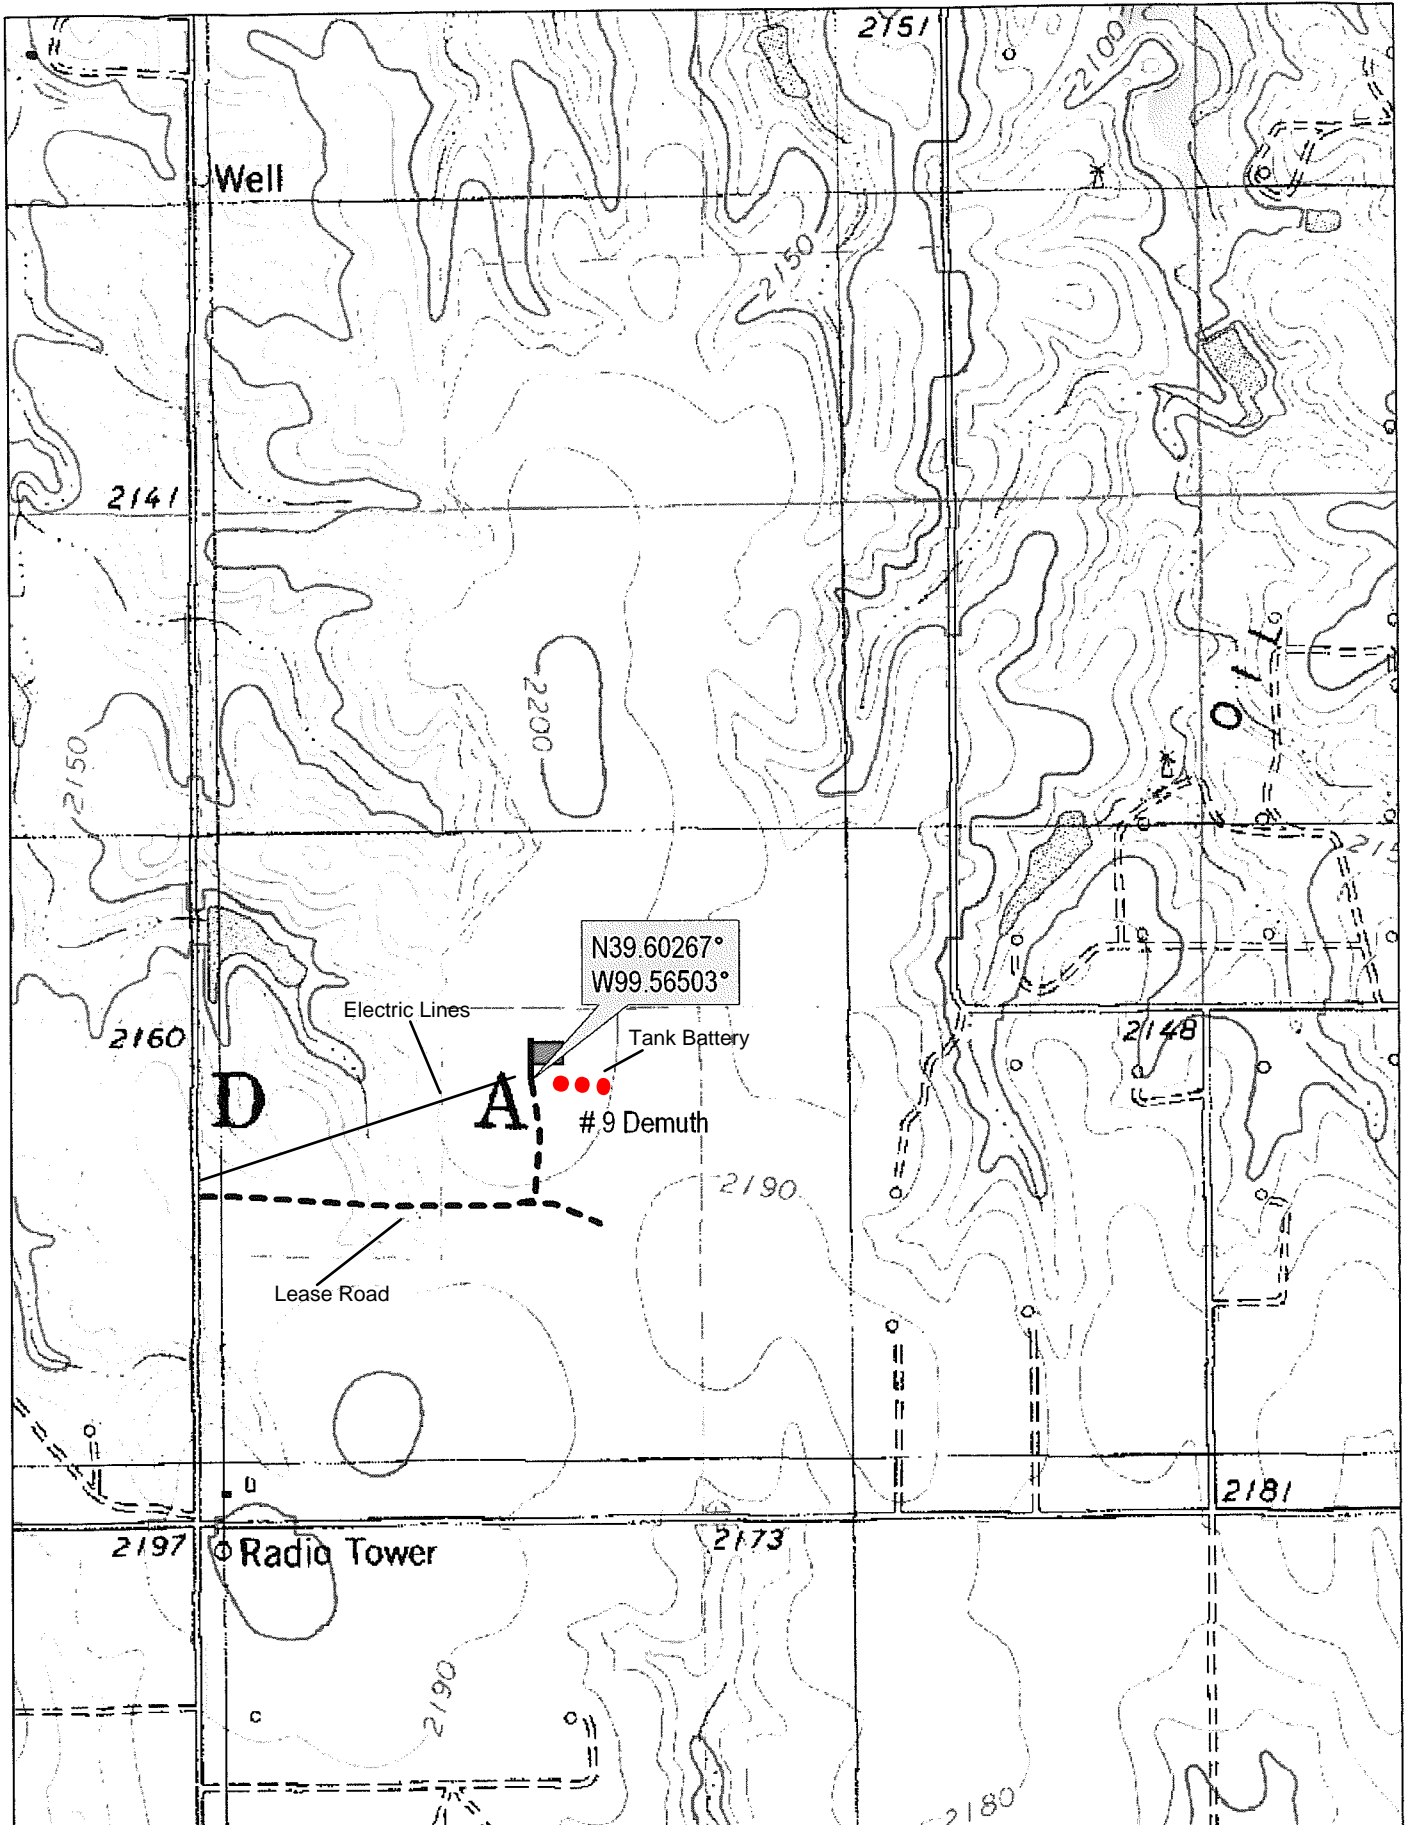

N39.60267°
W99.56503°

Electric Lines

Tank Battery

#9 Demuth

Lease Road

D

A

Radio Tower



© 2002 DeLorme. 3-D TopoQuads ©. Data copyright of content owner.
www.delorme.com

Scale 1 : 12,000
1" = 1000 ft

