



Fall & Associates
 Stake and Elevation Service
 719 W. 5th Street
 P.O. Box 404
 Concordia, KS. 66901
 1-800-536-2621

Date 1-28-14

Invoice Number 0123141

MURFIN DRILLING

1-24

Hammerschmidt

Operator

Number

Farm Name

Rawlins-KS

24

4s

31w

660'FSL 330'FWL

County-State

S

F

R


Location

Murfin Drilling
 250 N. Water
 Suite 300
 Wichita, KS. 67202


Elevation 2905 Gr.

Ordered By: Shauna

Scale 1"=1000'

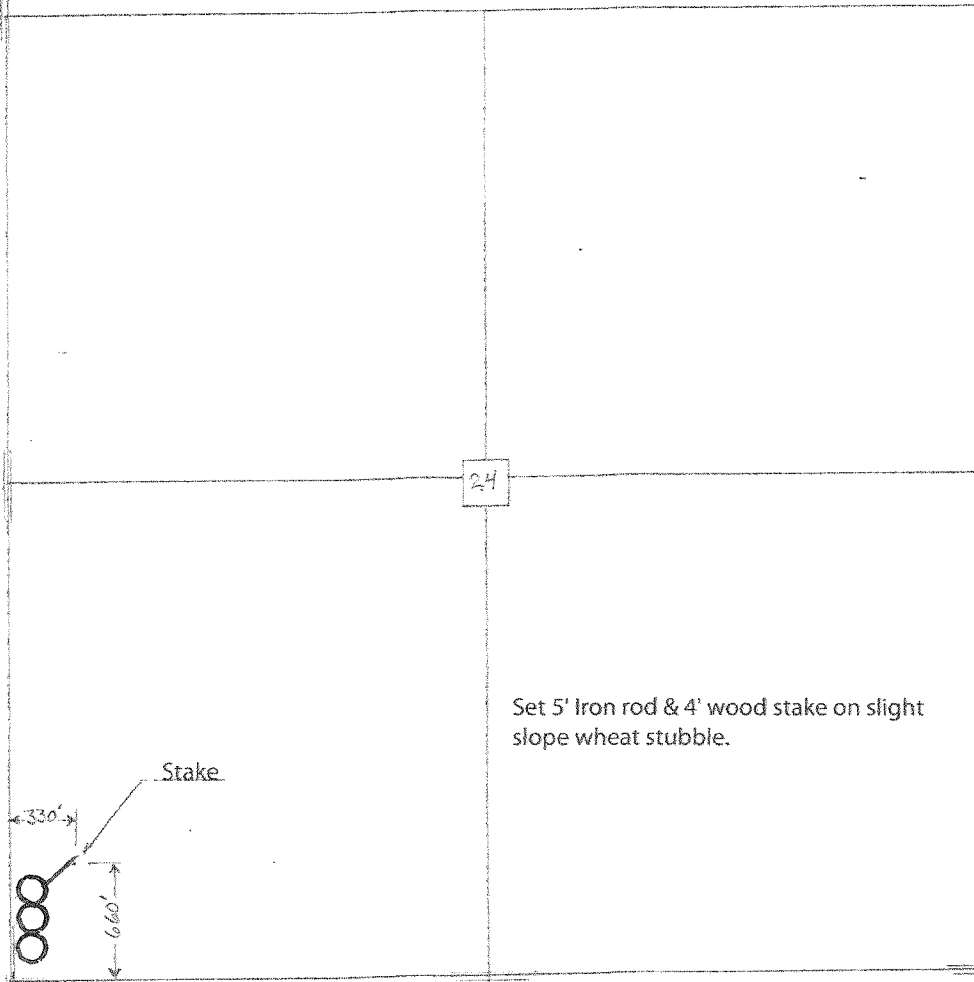


Set 5' Iron rod & 4' wood stake on slight slope wheat stubble.

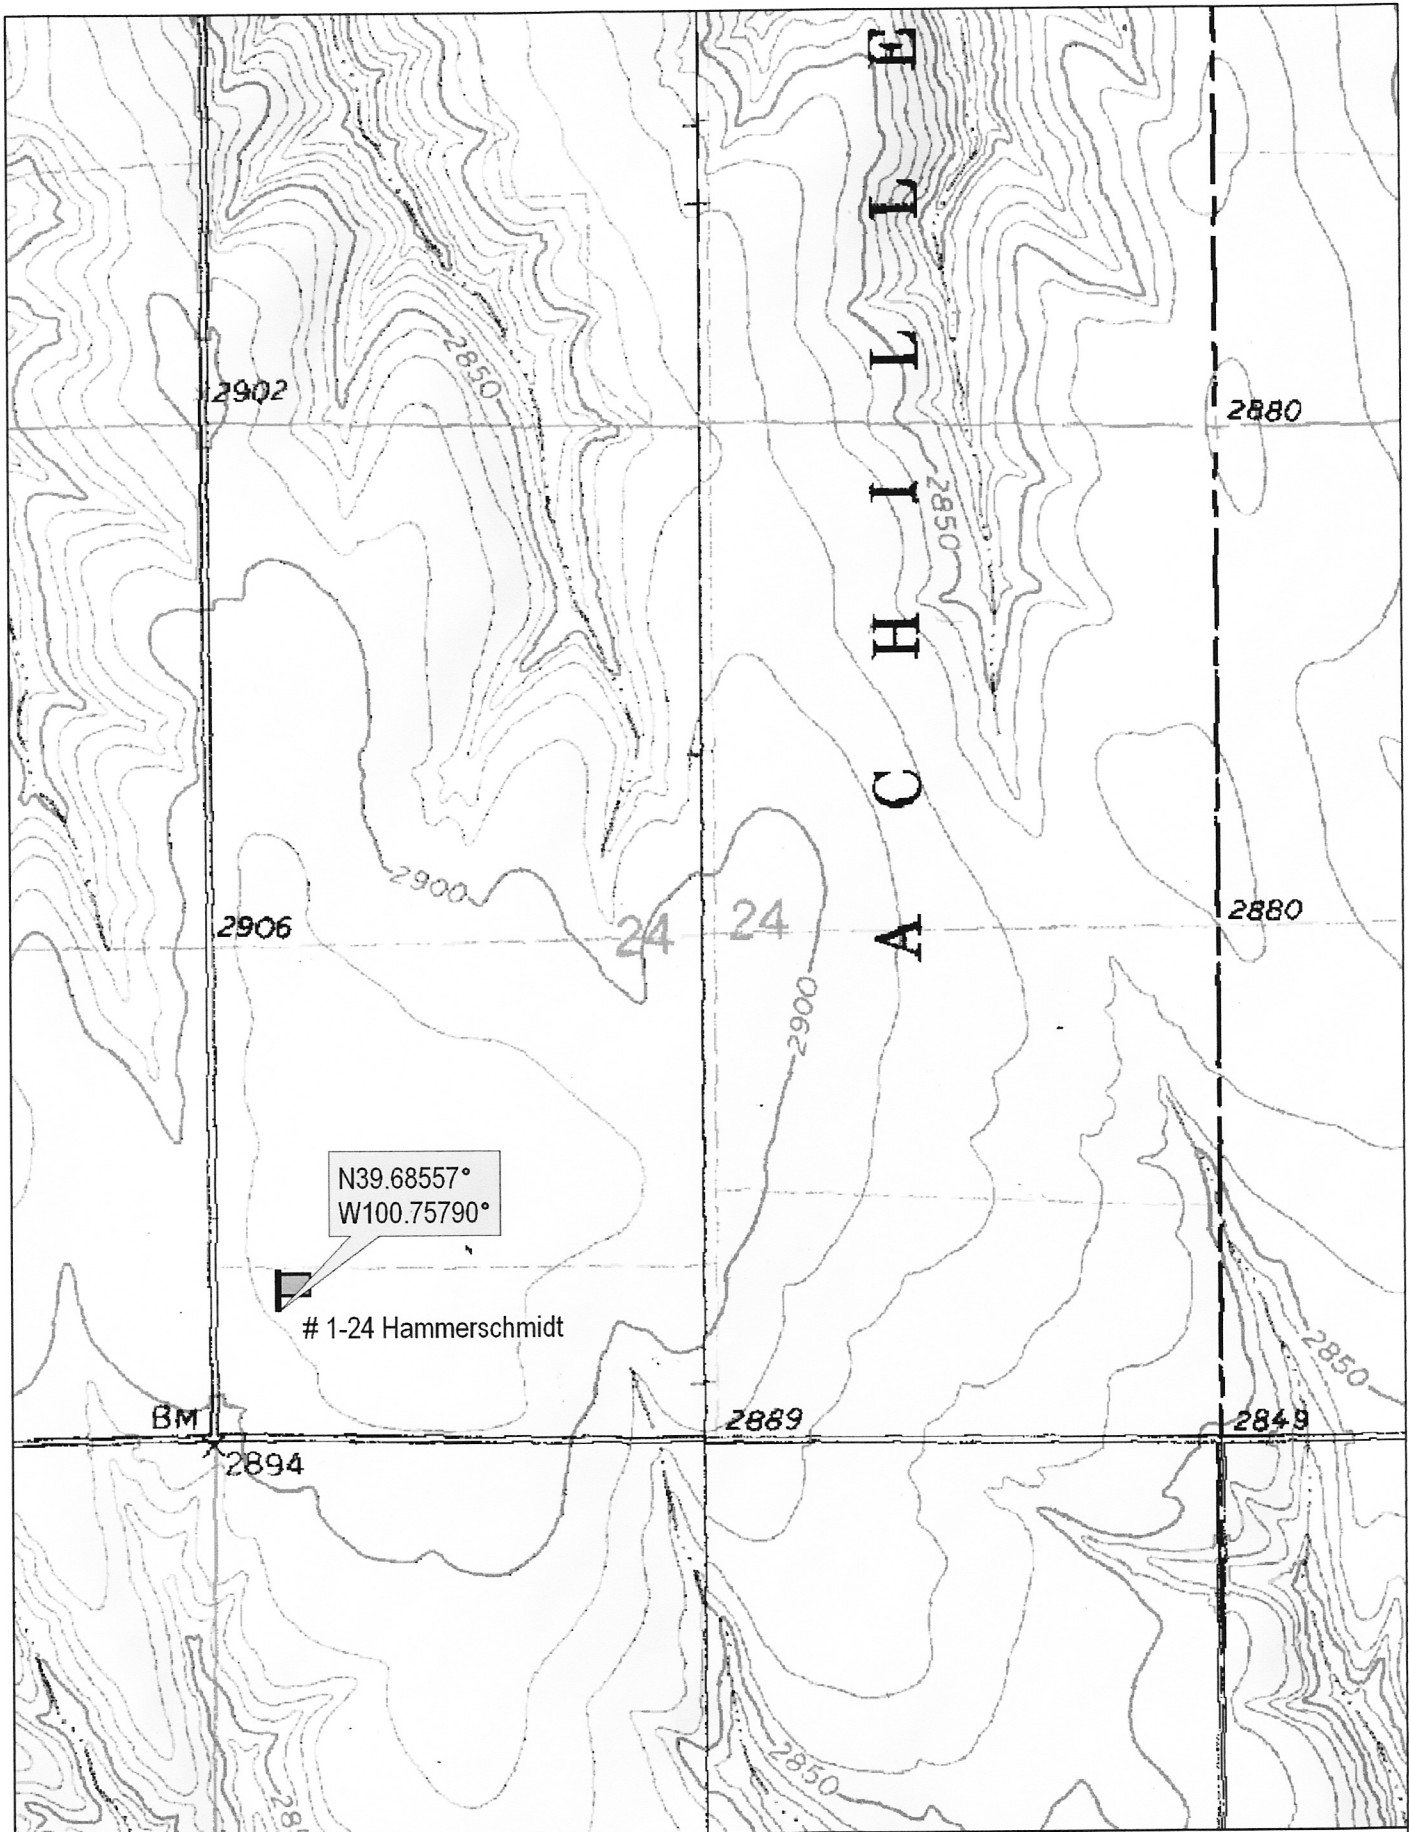

N39.68557°
W100.75790°

1-24 Hammerschmidt

Scale 1 : 12,000
1" = 1000 ft

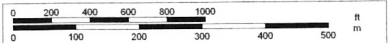

© 2002 DeLorme. 3-D TopoQuads®. Data copyright of content owner.
www.delorme.com