



**Fall & Associates**  
Stake and Elevation Service  
719 W. 5<sup>th</sup> Street  
P.O. Box 404  
Concordia, KS. 66901  
1-800-586-2621

Date 3-24-14

Invoice Number 0320141

MURFIN DRILLING

5-23

Burk Trust 'A'

Operator

Number

Firm Name

Rawlins-KS

23

1s

36w

990'FNL 1650'FWL

County-State

S

T

R


Location


Murfin Drilling  
250 N. Water  
Suite 300  
Wichita, KS. 67202

Elevation 3256 Gr.

Ordered By: Shauna

Scale 1"=1000'

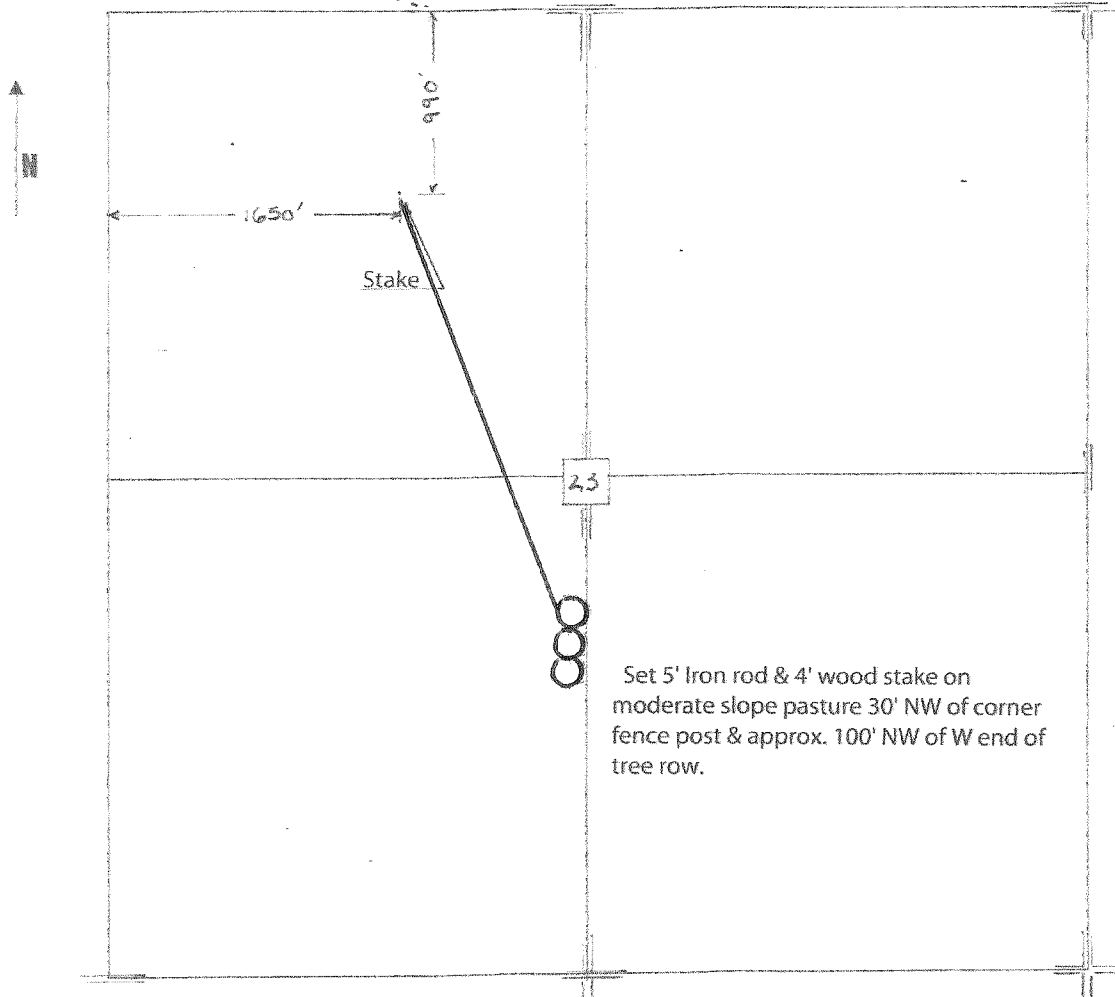

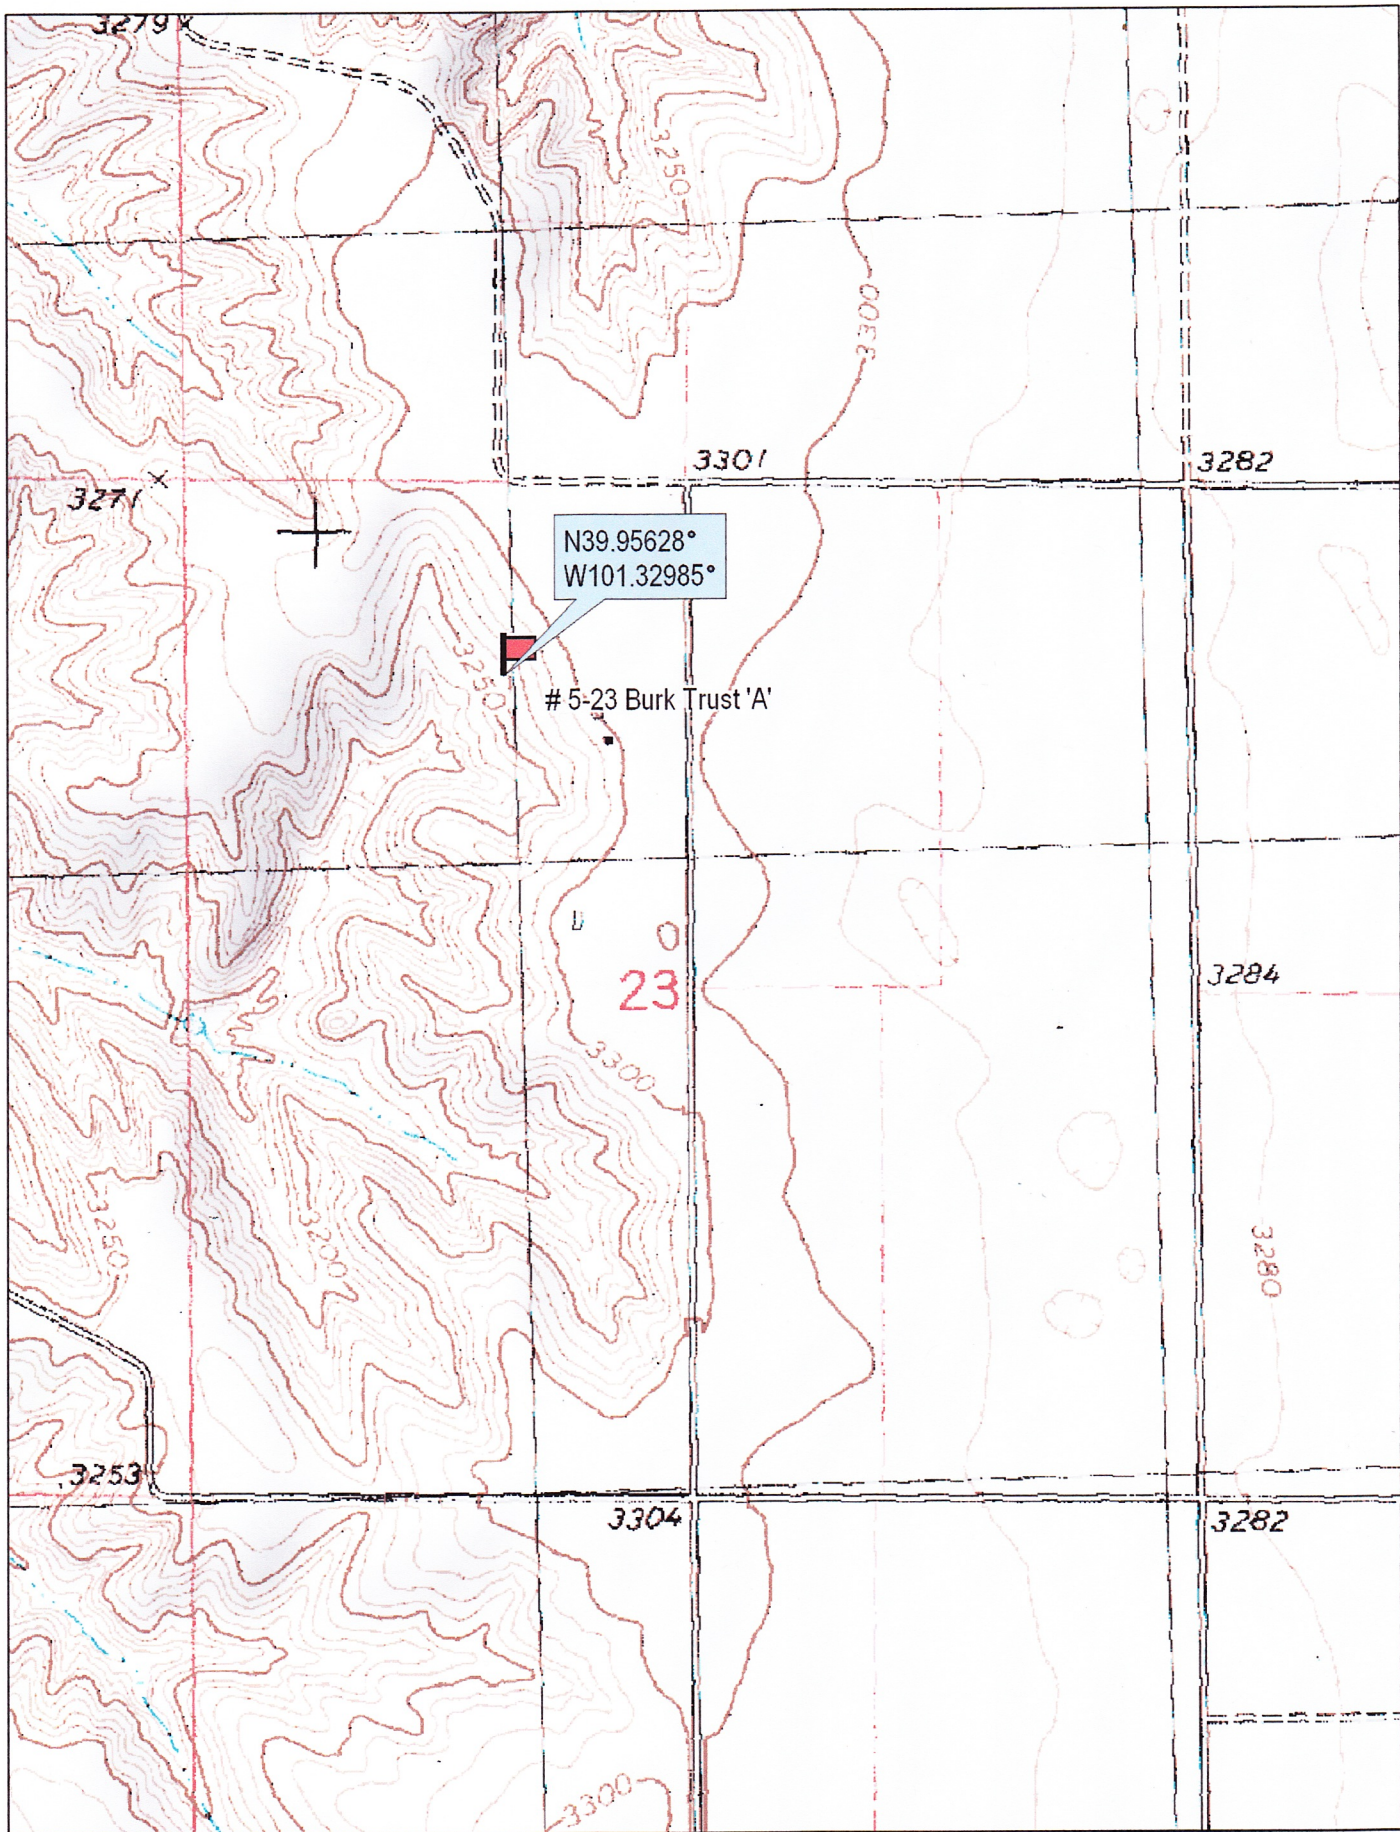

© 2002 DeLorme. 3-D TopoQuads ©. Data copyright of content owner.  
www.delorme.com

Scale 1 : 12,000  
1" = 1000 ft

