



Fall & Associates

Stake and Elevation Service

719 W. 5th Street

P.O. Box 404

Concordia, KS. 66901

1-800-536-2621

Date 3-5-14

Invoice Number 0304141

MURFIN DRILLING

Operator

1-28

Number

Rex

Farm Name

Rawlins-KS

County-State

28

S

45

T

31w

R

1560'FNL500'FEL


Location


Elevation 2950 Gr.

Ordered By: Shauna

Murfin Drilling
250 N. Water
Suite 300
Wichita, KS. 67202

Scale 1" = 1000'

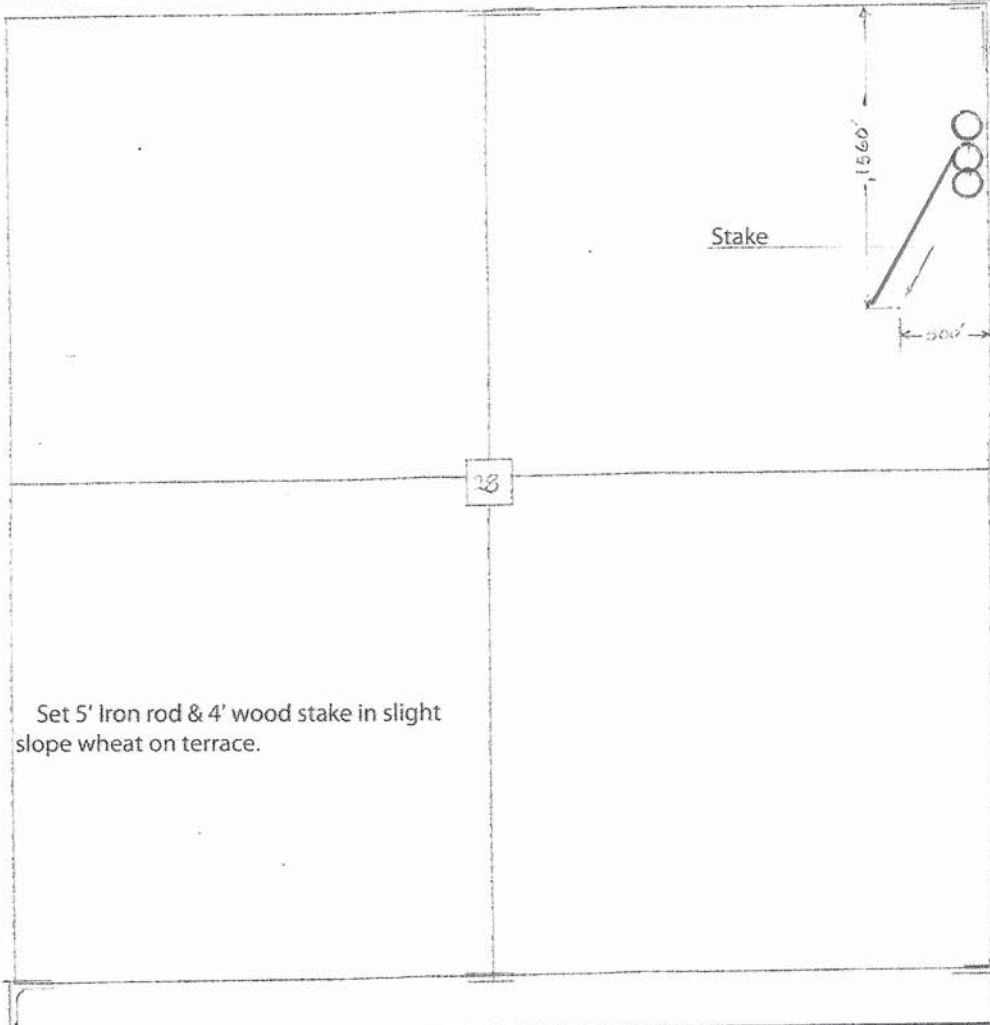

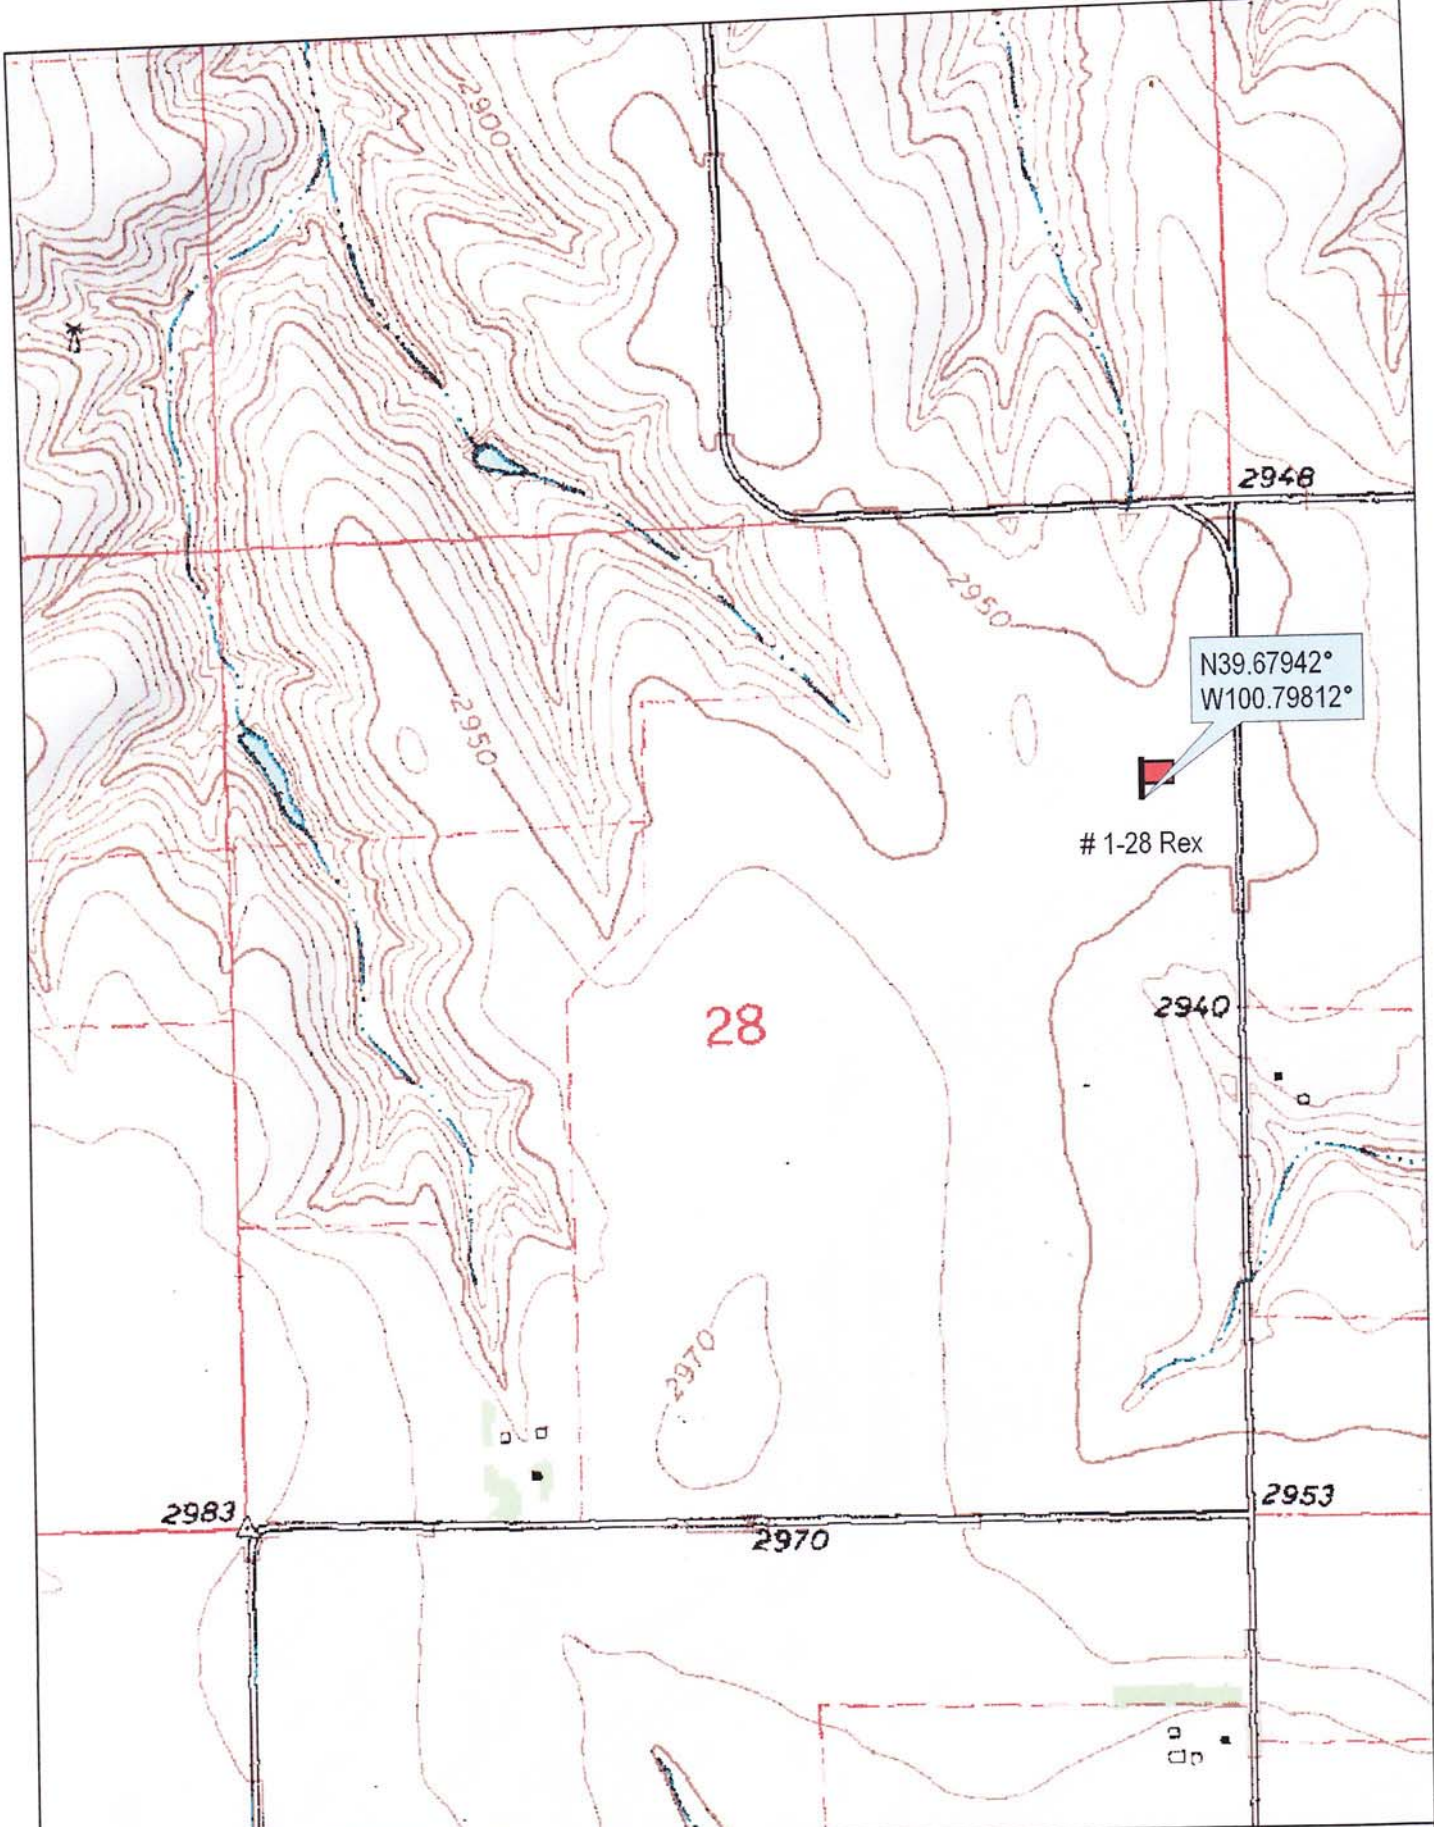

N39.67942°
W100.79812°

1-28 Rex

28

2940

2983

2970

2953



© 2002 DeLorme. 3-D TopoQuads®. Data copyright of content owner.
www.delorme.com

