



Fall & Associates
 Stake and Elevation Service
 719 W. 5th Street
 P.O. Box 404
 Concordia, KS. 66901
 1-800-536-2821

Date 4-1-14

Invoice Number _____

MURFIN DRILLING

2-29

HMZ

Operator

Number

Farm Name

Rawlins-KS

29

1s

36w

330'FNL 990'FEL

County-State

S

T

R


Location


Elevation 3303 Gr.

Mufin Drilling
 250 N. Water
 Suite 300
 Wichita, KS. 67202

Ordered By: Shauna

Scale: 1"=1000'

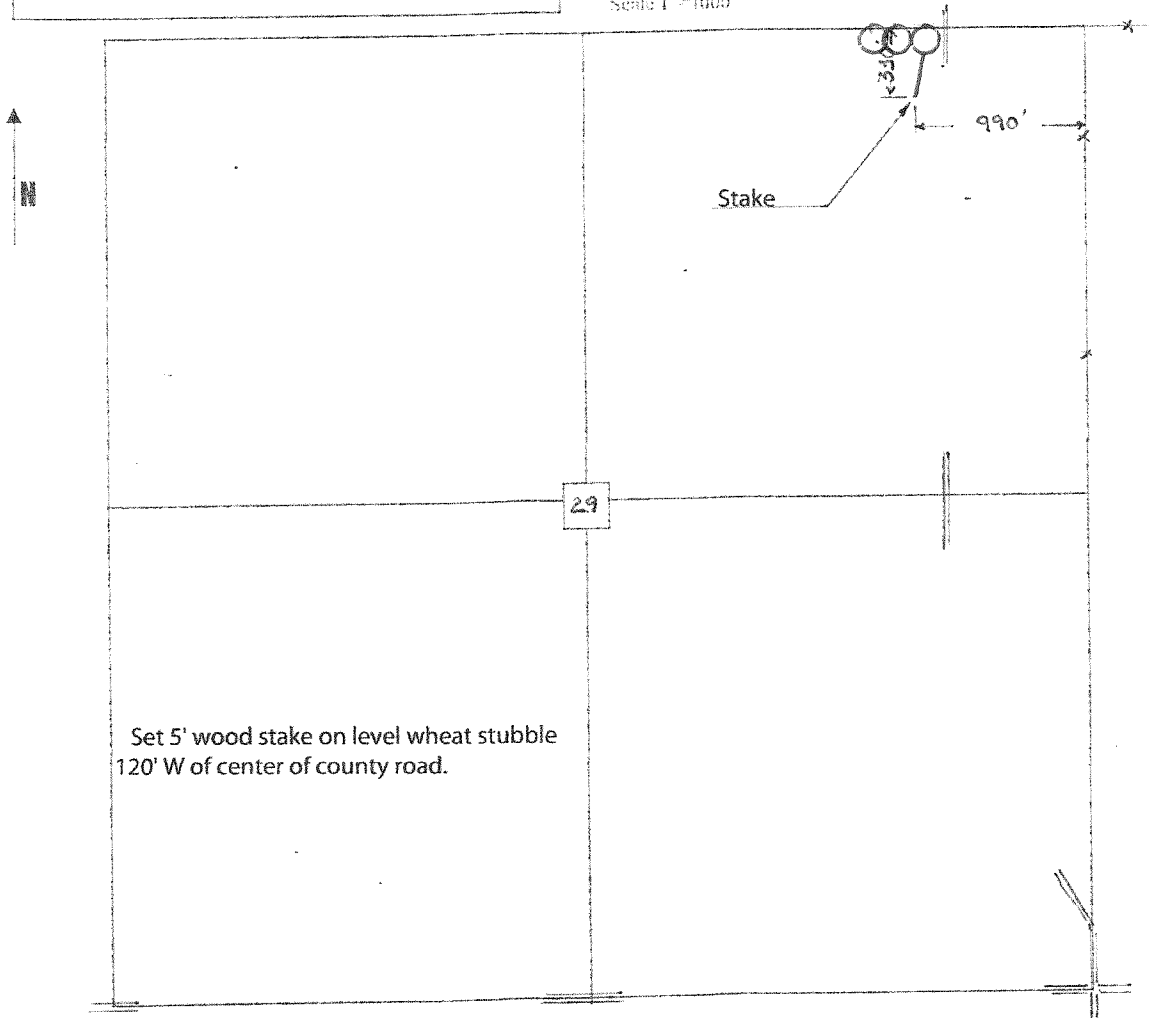

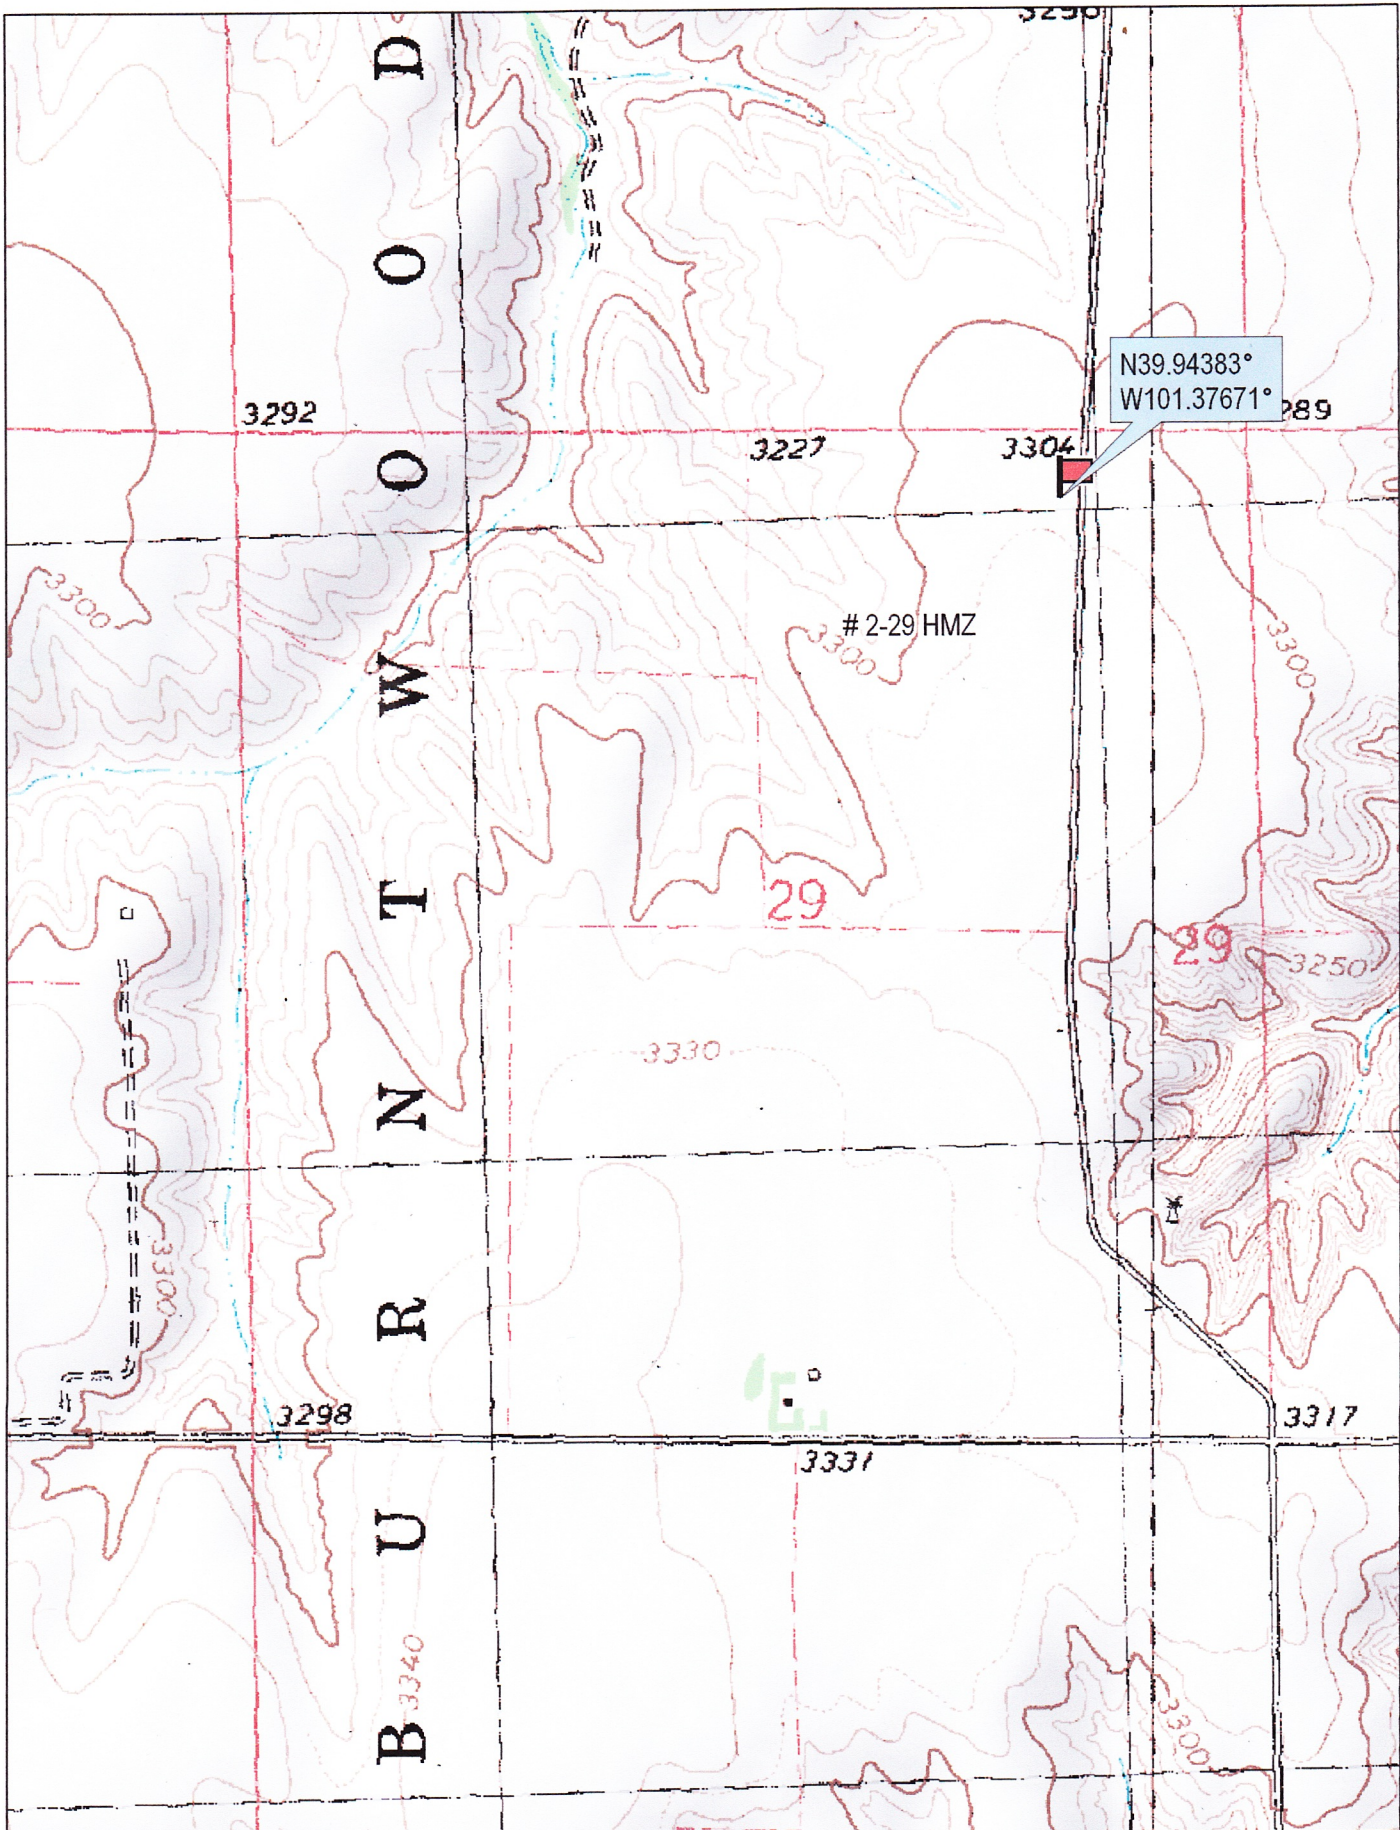

N39.94383°
W101.37671°



© 2002 DeLorme. 3-D TopoQuads®. Data copyright of content owner.
www.delorme.com

Scale 1 : 12,000
1" = 1000 ft

