

# Fall & Associates

Stake and Elevation Service

719 W. 5<sup>th</sup> Street

P.O. Box 404

Concordia, KS. 66901

1-800-536-2821

Date 4-1-14

Invoice Number

MURFIN DRILLING

Operator

1-4

Number

Michael

Farm Name

Rawlins-KS

County-State

4

S

1s

T

35w

R

2640'FNL 700'FEL


Location

Elevation 3108 Gr.


Ordered By: Shauna

Mufin Drilling  
250 N. Water  
Suite 300  
Wichita, KS. 67202

Scale 1" = 100'

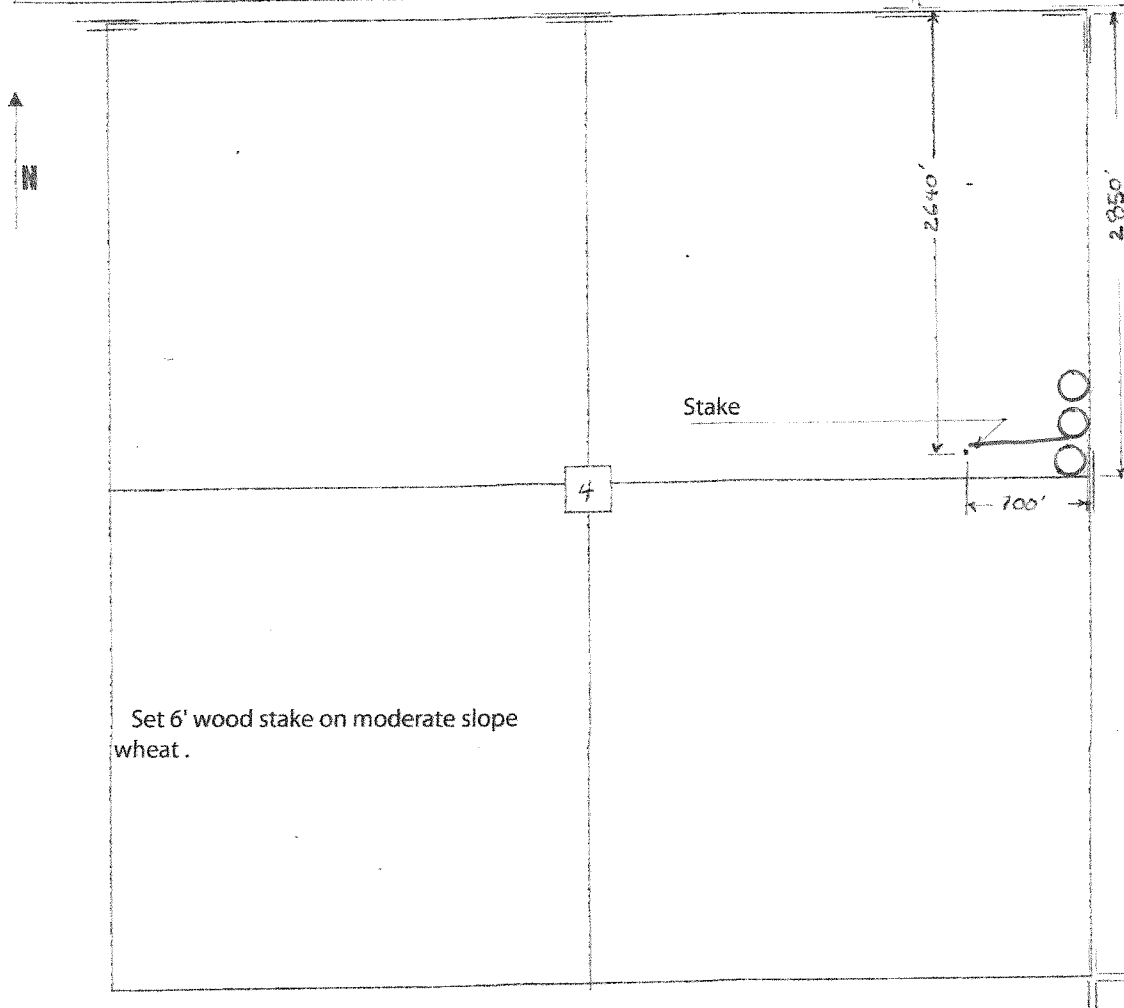

Set 6' wood stake on moderate slope wheat.

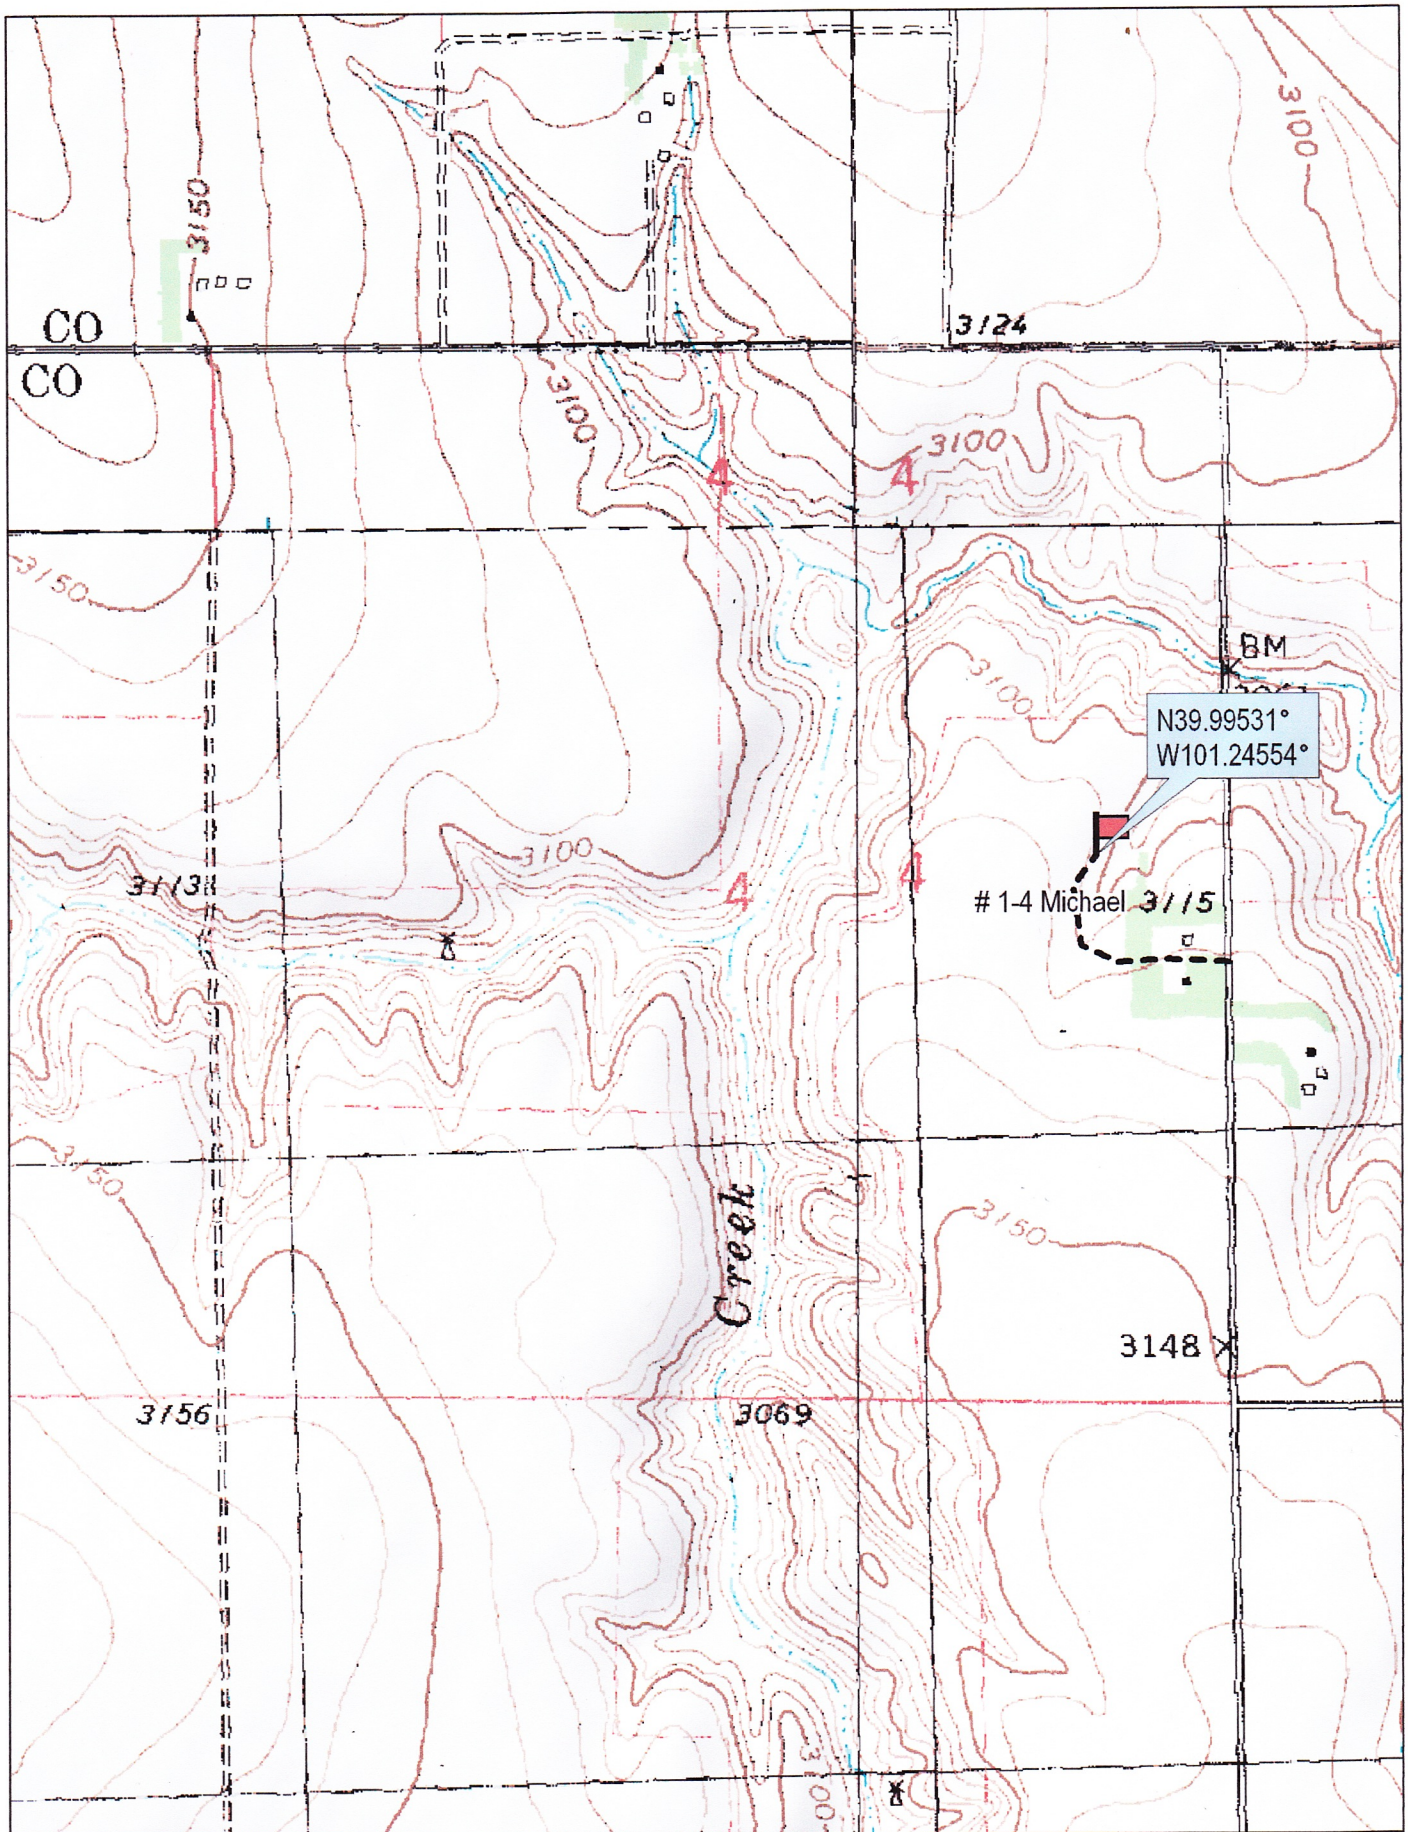


N39.99531°  
W101.24554°

# 14 Michael 3115

3148 X

Creek

Scale 1 : 12,000  
1" = 1000 ft

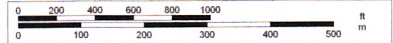

© 2002 DeLorme. 3-D TopoQuads ©. Data copyright of content owner.  
www.delorme.com