

Fall & Associates
 Stake and Elevation Service
 710 W. 5th Street
 P.O. Box 404
 Concordia, KS. 66901
 1-800-536-2821

Date 3-24-14

Invoice Number 0320141

MURFIN DRILLING

4-23

Burk Trust 'A'

Operator

Number

Farm Name

Rawlins-KS

23

1s

36w

2310'FNL 1650'FWL

County-State

S

T

R


Location


Murfin Drilling
 250 N. Water
 Suite 300
 Wichita, KS. 67202

Elevation 3271 Gr.

Ordered By: Shauna

Scale 1" = 1000'

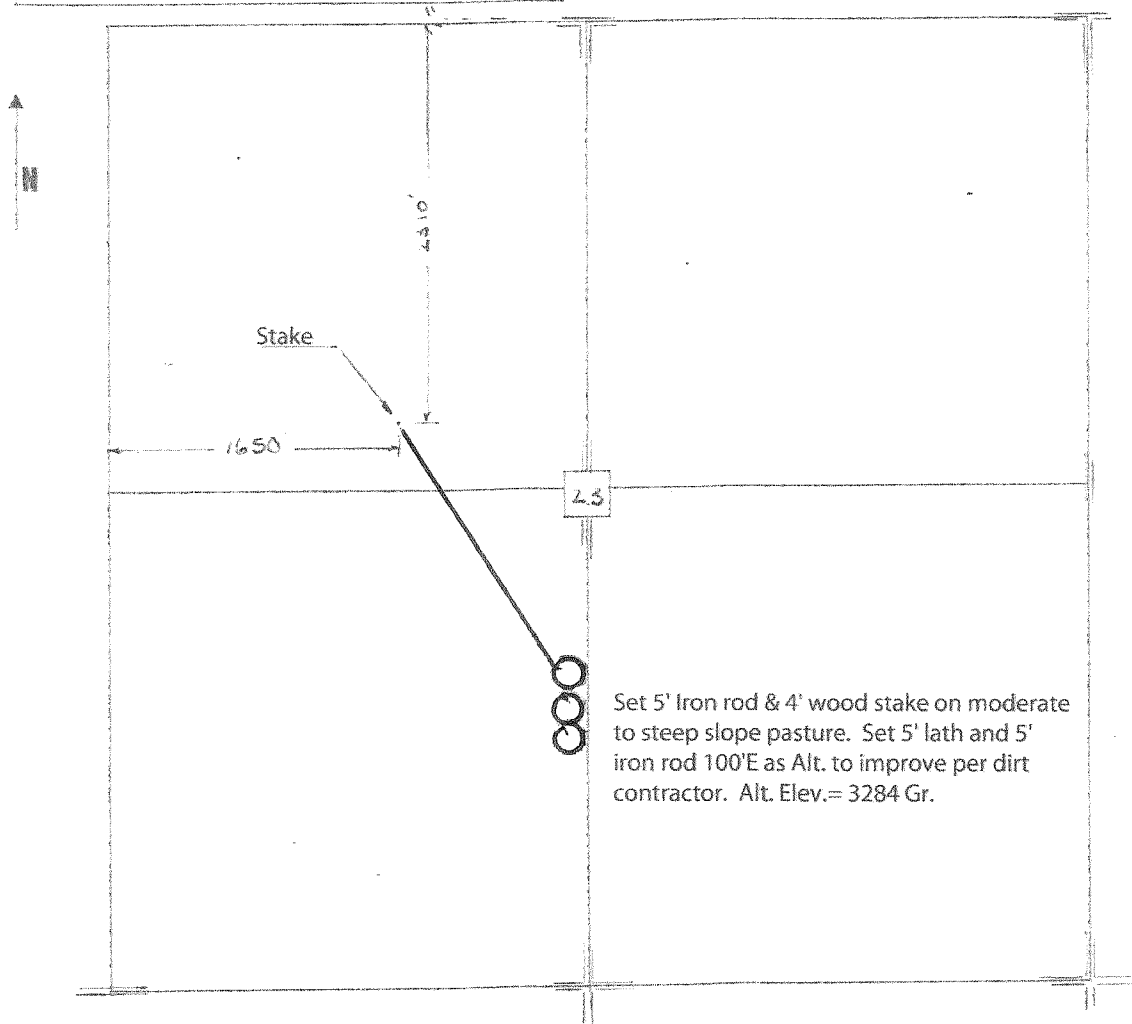

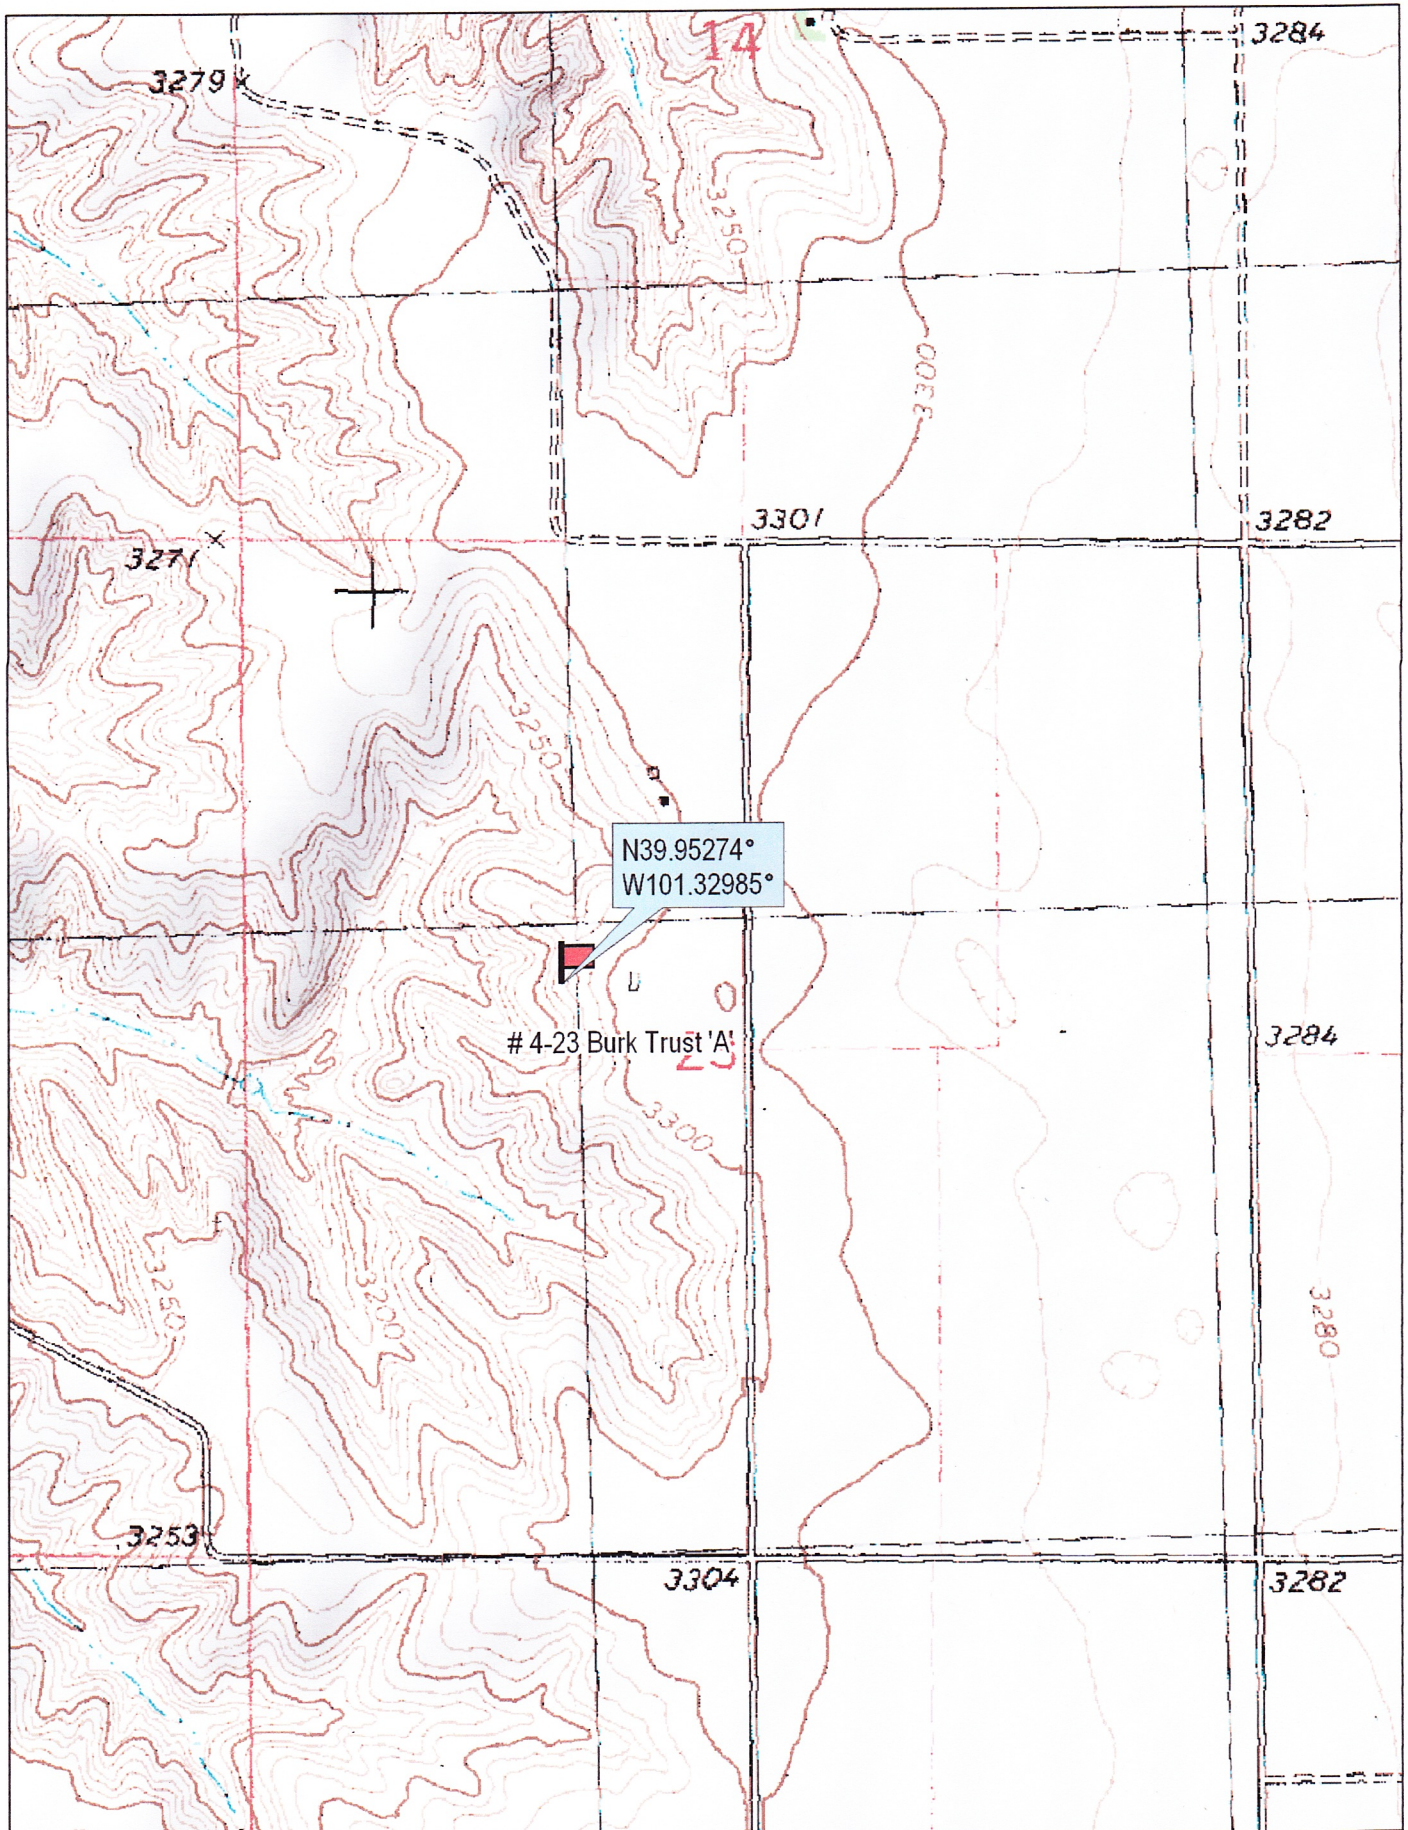

N39.95274°
W101.32985°

4-23 Burk Trust 'A'



© 2002 DeLorme. 3-D TopoQuads®. Data copyright of content owner.
www.delorme.com

Scale 1 : 12,000
1" = 1000 ft

