



Fall & Associates
 Stake and Elevation Service
 718 W. 5th Street
 P.O. Box 404
 Concordia, KS. 66901
 1-800-536-2621

Date 4-8-14

Invoice Number 0407141

MURFIN DRILLING

4-9

Jones 'B'

Operator

Number

Farm Name

Cheyenne-KS
 County-State

9

1s

37w

1980'FNL 1980'FWL

S

T

R


Location


Murfin Drilling
 250 N. Water
 Suite 300
 Wichita, KS. 67202

Elevation 3164 Gr.

Ordered By: Shauna

Scale 1"=1000'

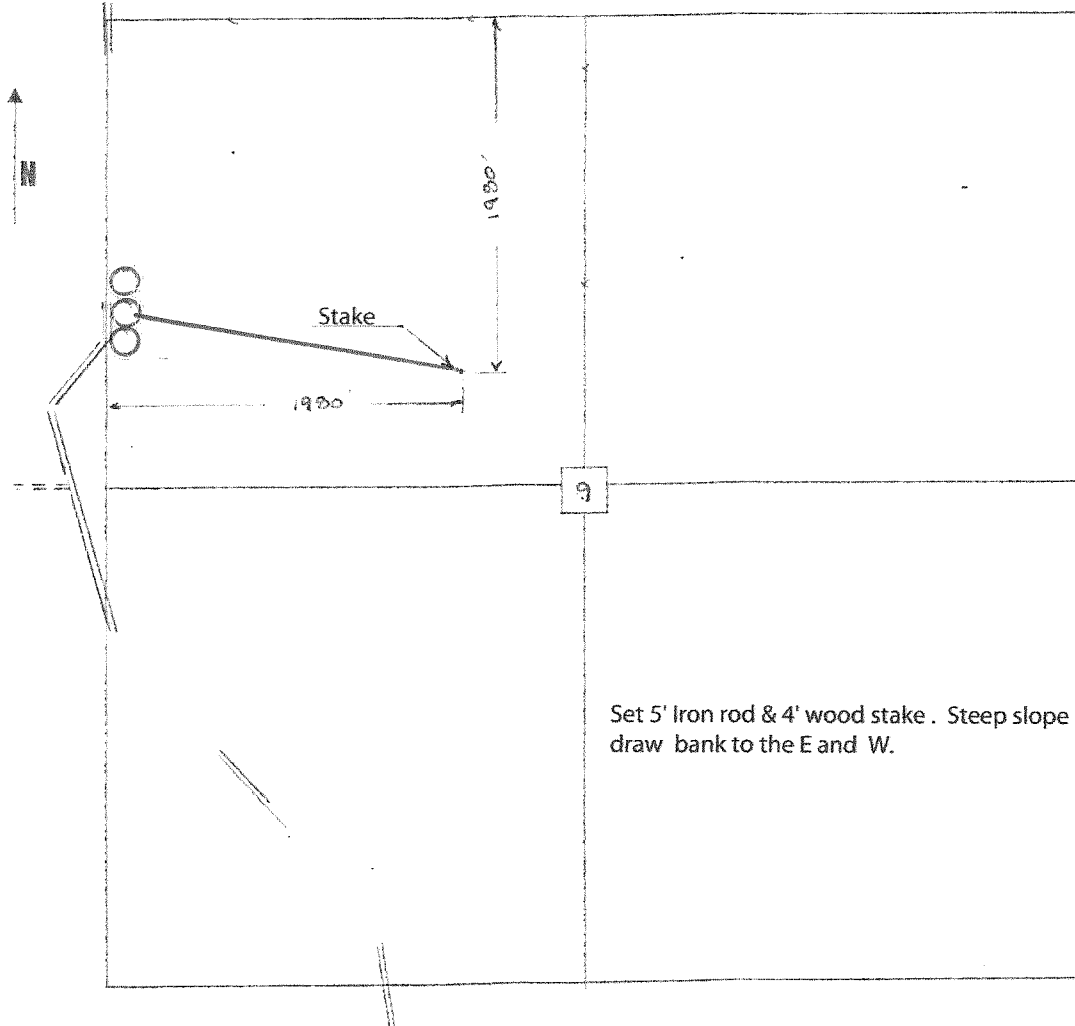

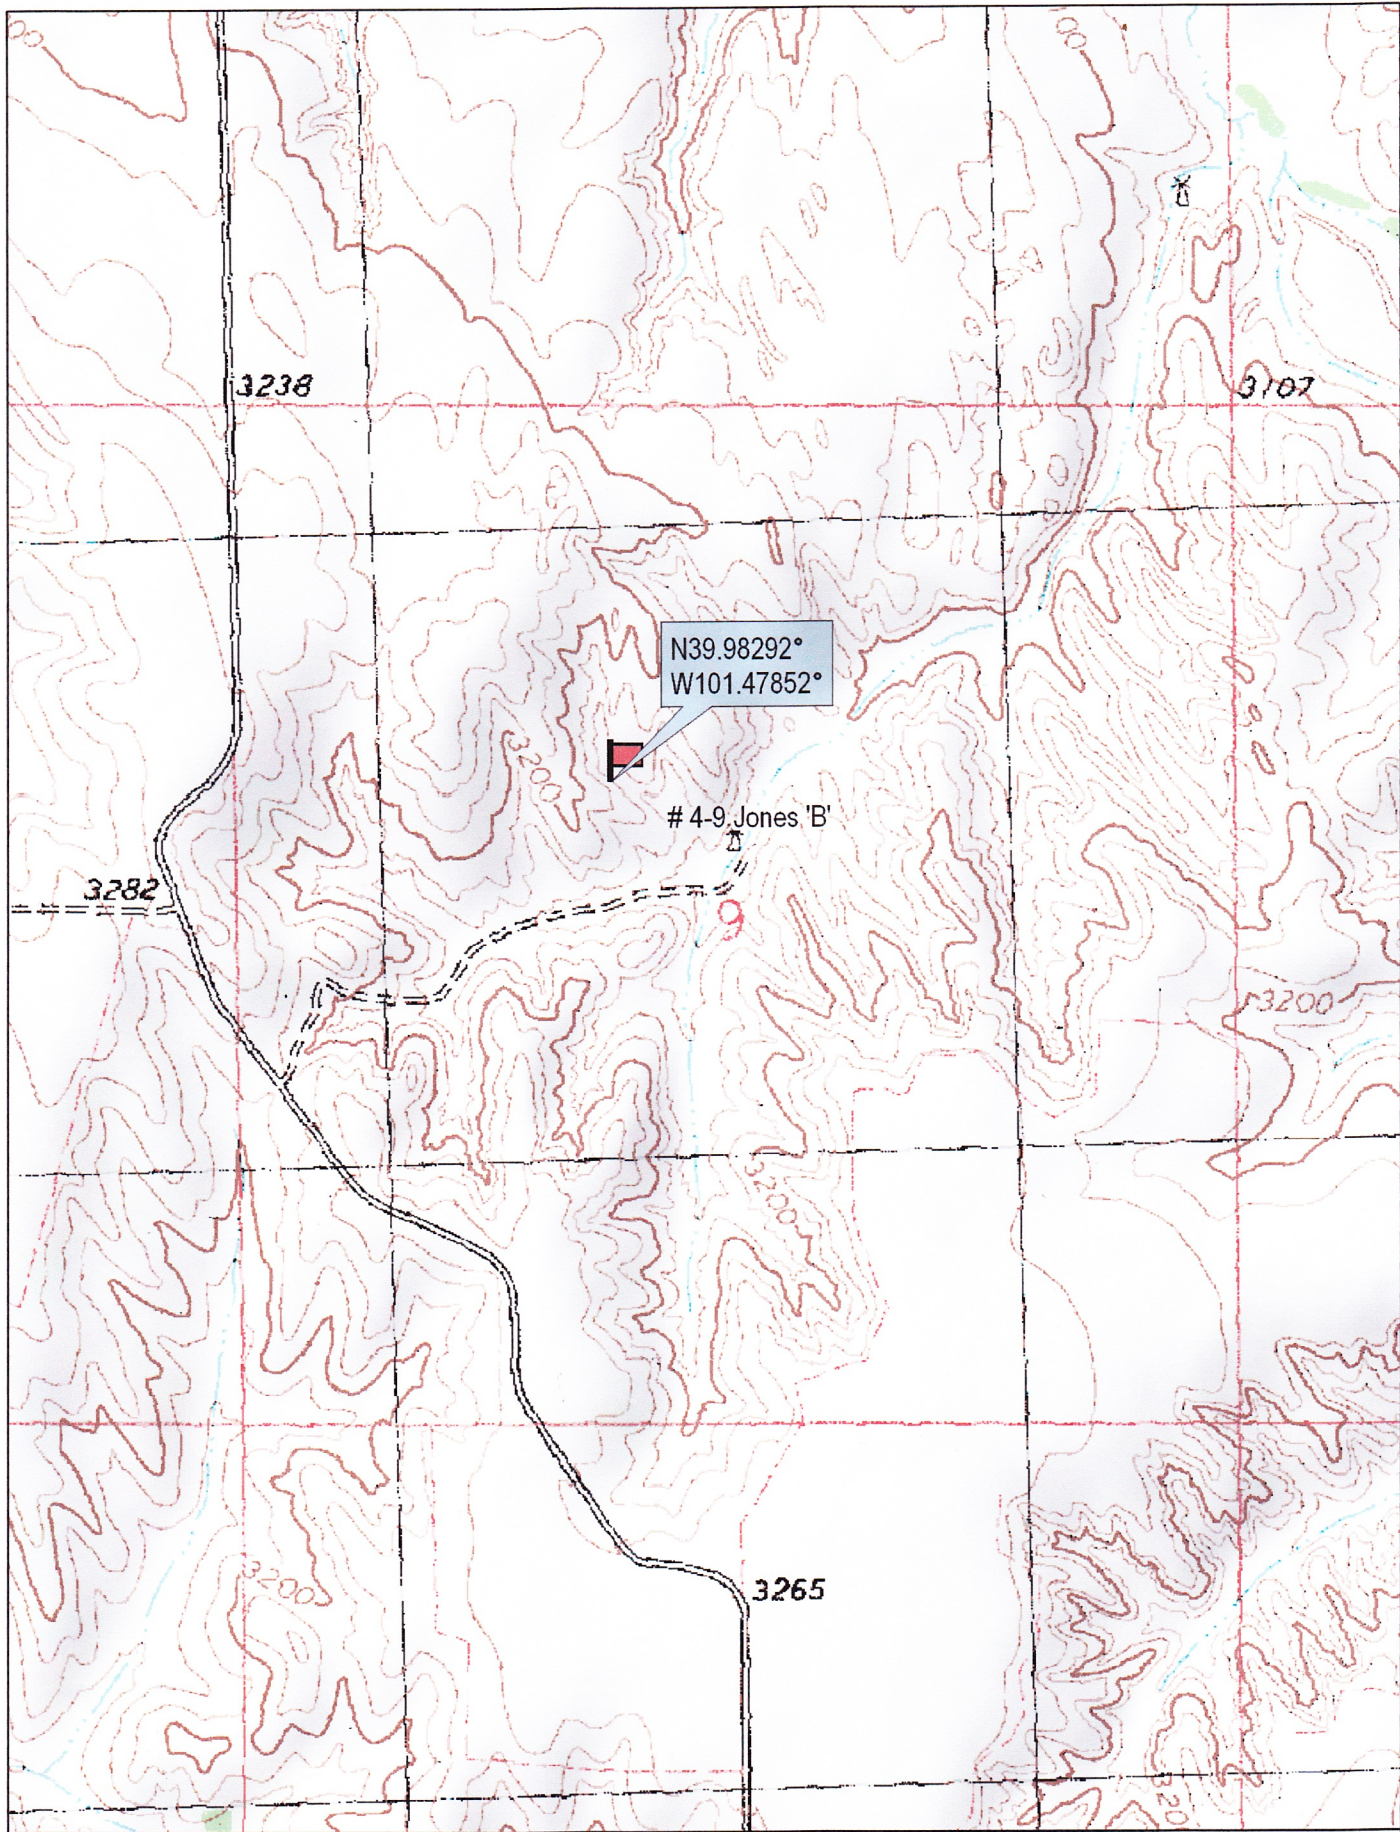

© 2002 DeLorme. 3-D TopoQuads ©. Data copyright of content owner.
www.delorme.com

Scale 1 : 12,000
1" = 1000 ft

