



Fall & Associates

Stake and Elevation Service

719 W. 5th Street

P.O. Box 404

Concordia, KS. 66901

1-800-536-2021

Date 3-5-14

Invoice Number 0304141

MURFIN DRILLING

1-23

Gilbert 'A'

Operator

Number

Farm Name

Rawlins-KS

23

4s

31w

400'FSL 1900'FEL

County-State

S

T

R

Location

Murfin Drilling
250 N. Water
Suite 300
Wichita, KS. 67202

Elevation 2890 Gr.

Ordered By: Shauna

Scale 1" = 1000'




Set 5' Iron rod & 4' wod stake on moderate slope corn stalks in bottom of wide drainage.

23

Stake

1900'



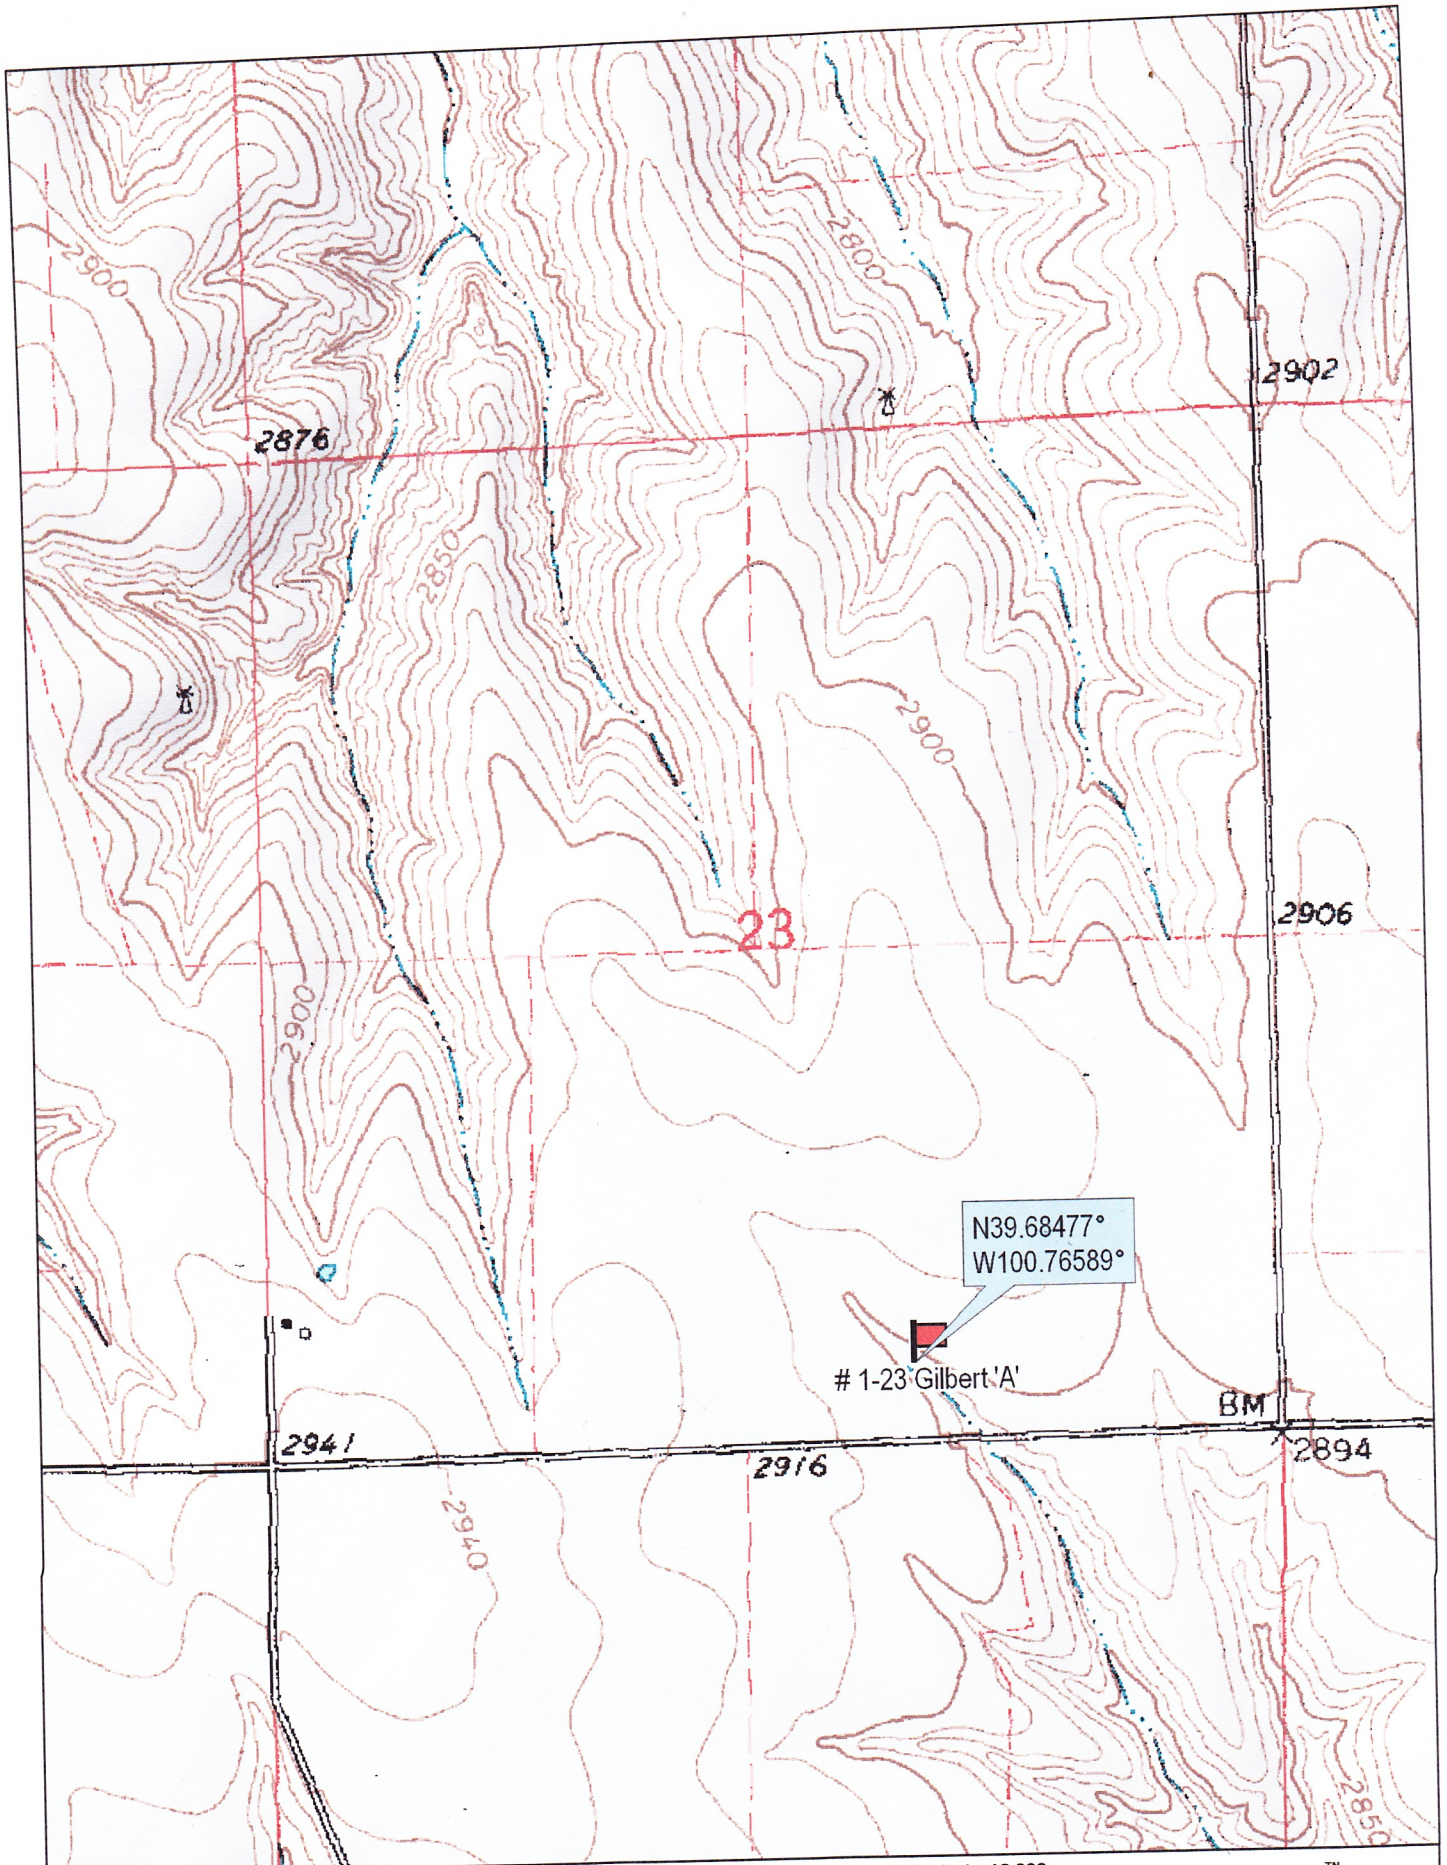

N39.68477°
W100.76589°

1-23 Gilbert 'A'

BM



© 2002 DeLorme. 3-D TopoQuads ©. Data copyright of content owner.
www.delorme.com

Scale 1 : 12,000
1" = 1000 ft

