



Fall & Associates
 Stake and Elevation Service
 719 W. 5th Street
 P.O. Box 404
 Concordia, KS. 66901
 1-800-536-2621

Date 3-24-14

Invoice Number 0320141

MURFIN DRILLING

4-22

Burk Trust 'C'

Operator

Number

Farm Name

Rawlins-KS

22

1s

36w

Alternate: 1100FSL 470FEL

1100FSL 400'FEL

County-State

S

T

R

Location


Alt. Elevation: 3238 Gr


Elevation 3248 Gr.

Murfin Drilling
 250 N. Water
 Suite 300
 Wichita, KS. 67202

Ordered By: Shauna

Scale 1" = 1000'

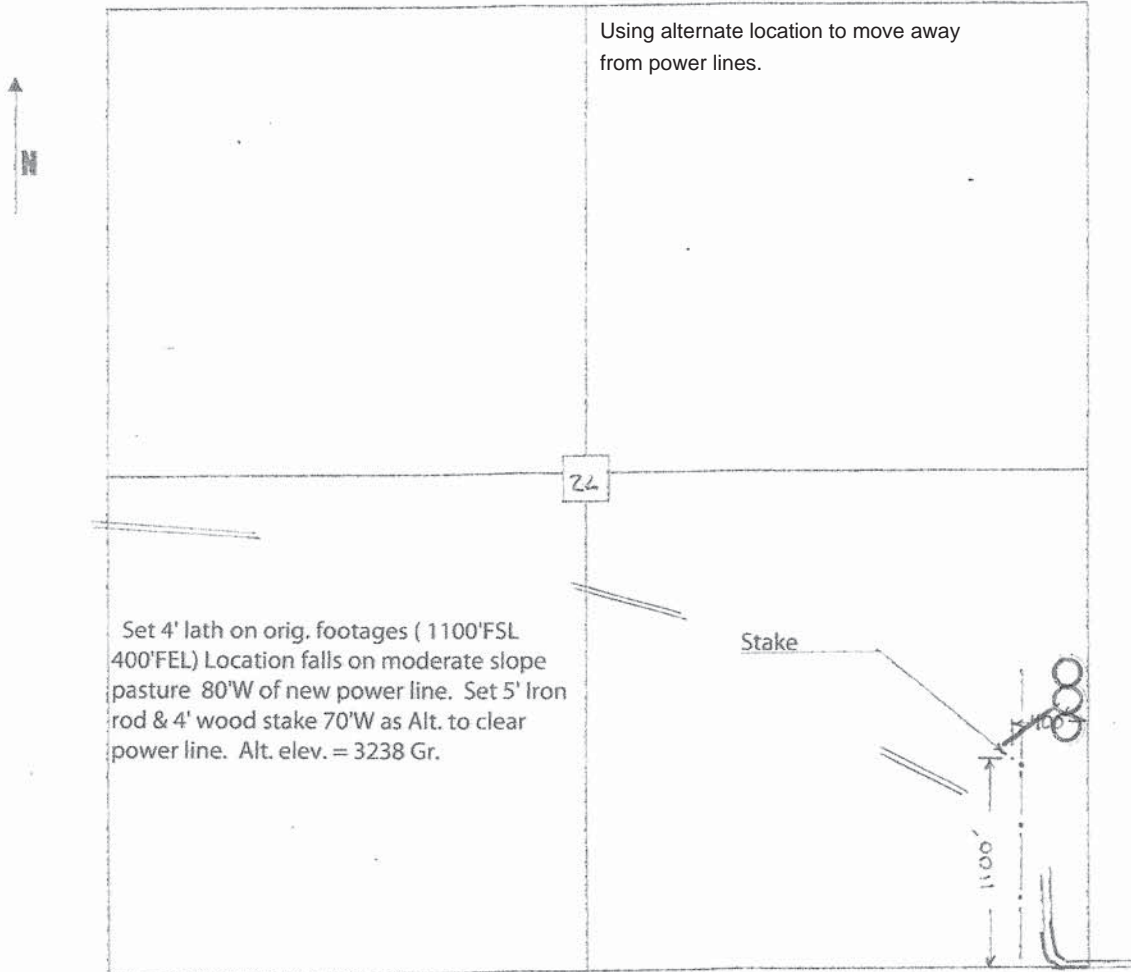

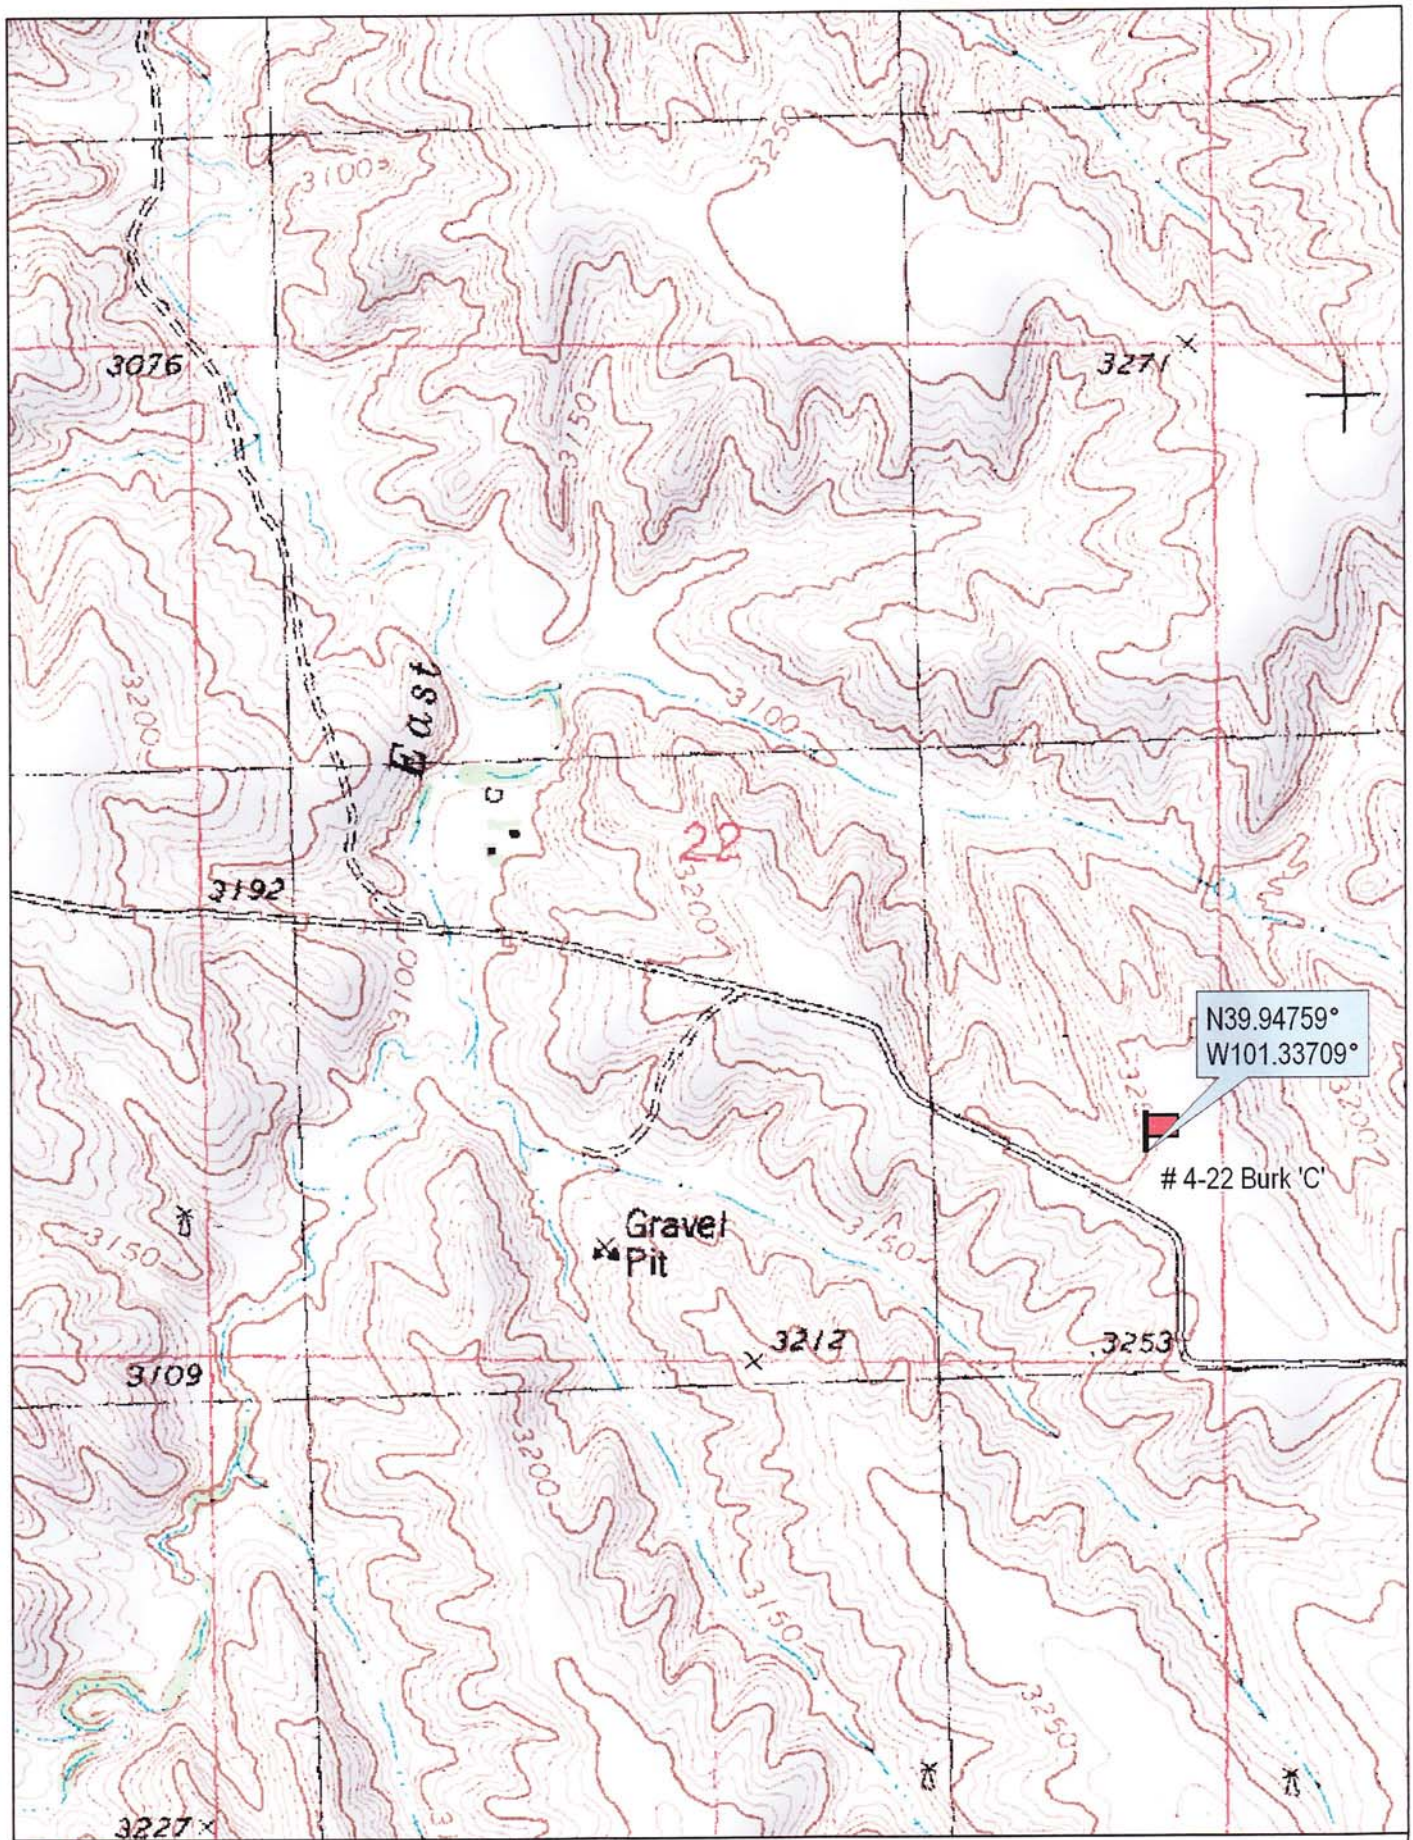


$N39.94759^\circ$
 $W101.33709^\circ$

4-22 Burk 'C'

Gravel
 Pit

Scale 1 : 12,000
 1" = 1000 ft

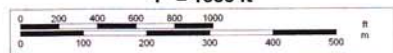

TN
 MN
 8.2°E



© 2002 DeLorme. 3-D TopoQuads®. Data copyright of content owner.
 www.delorme.com