



**Fall & Associates**  
 Stake and Elevation Service  
 719 W. 5<sup>th</sup> Street  
 P.O. Box 404  
 Concordia, KS. 66901  
 1-800-536-2021

Date 4-1-14

Invoice Number 0328141

MURFIN DRILLING

2-8

Jean

Operator

Number

Farm Name

Cheyenne-KS  
 County-State

8  
 S

1s  
 T

37w  
 R


660'FSL 1980'FEL  
 Location


Mufin Drilling  
 250 N. Water  
 Suite 300  
 Wichita, KS. 67202

Elevation 3206 Gr.

Ordered By: Shauna

Scale 1" = 1000'

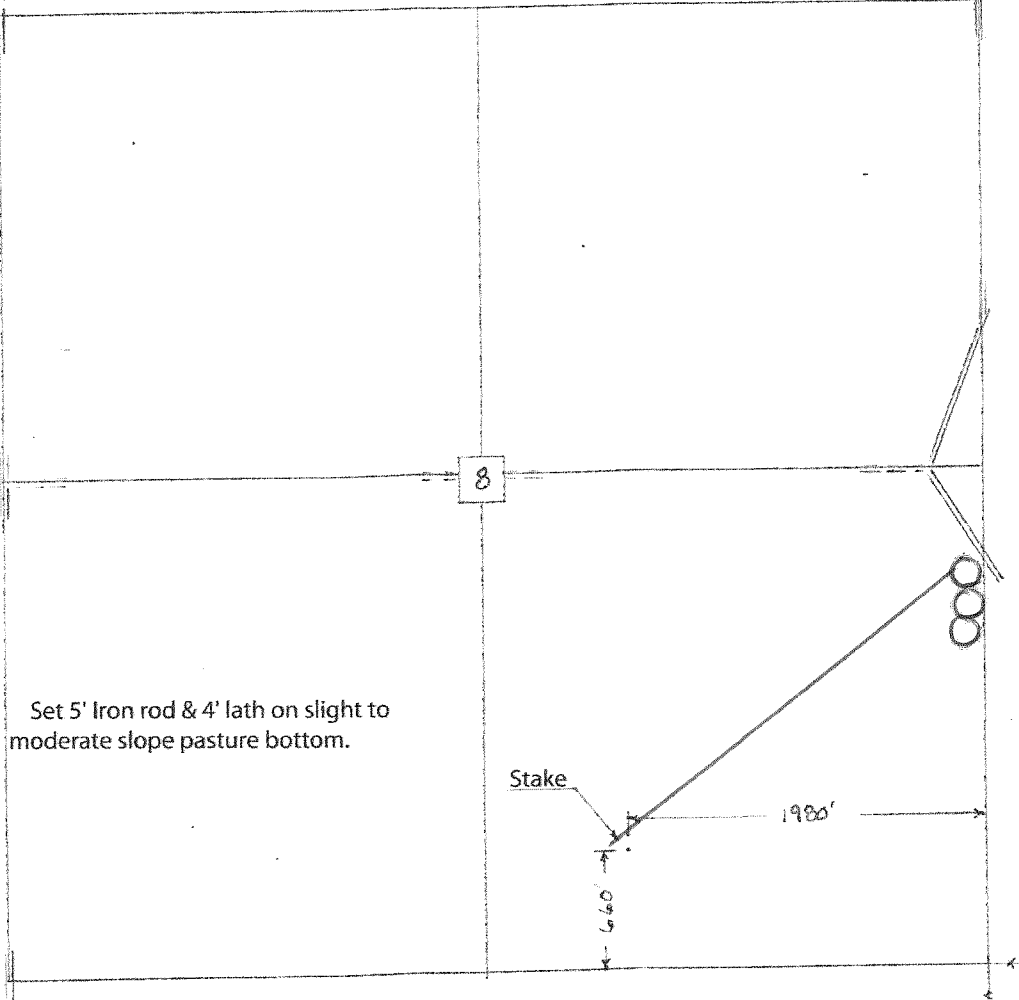

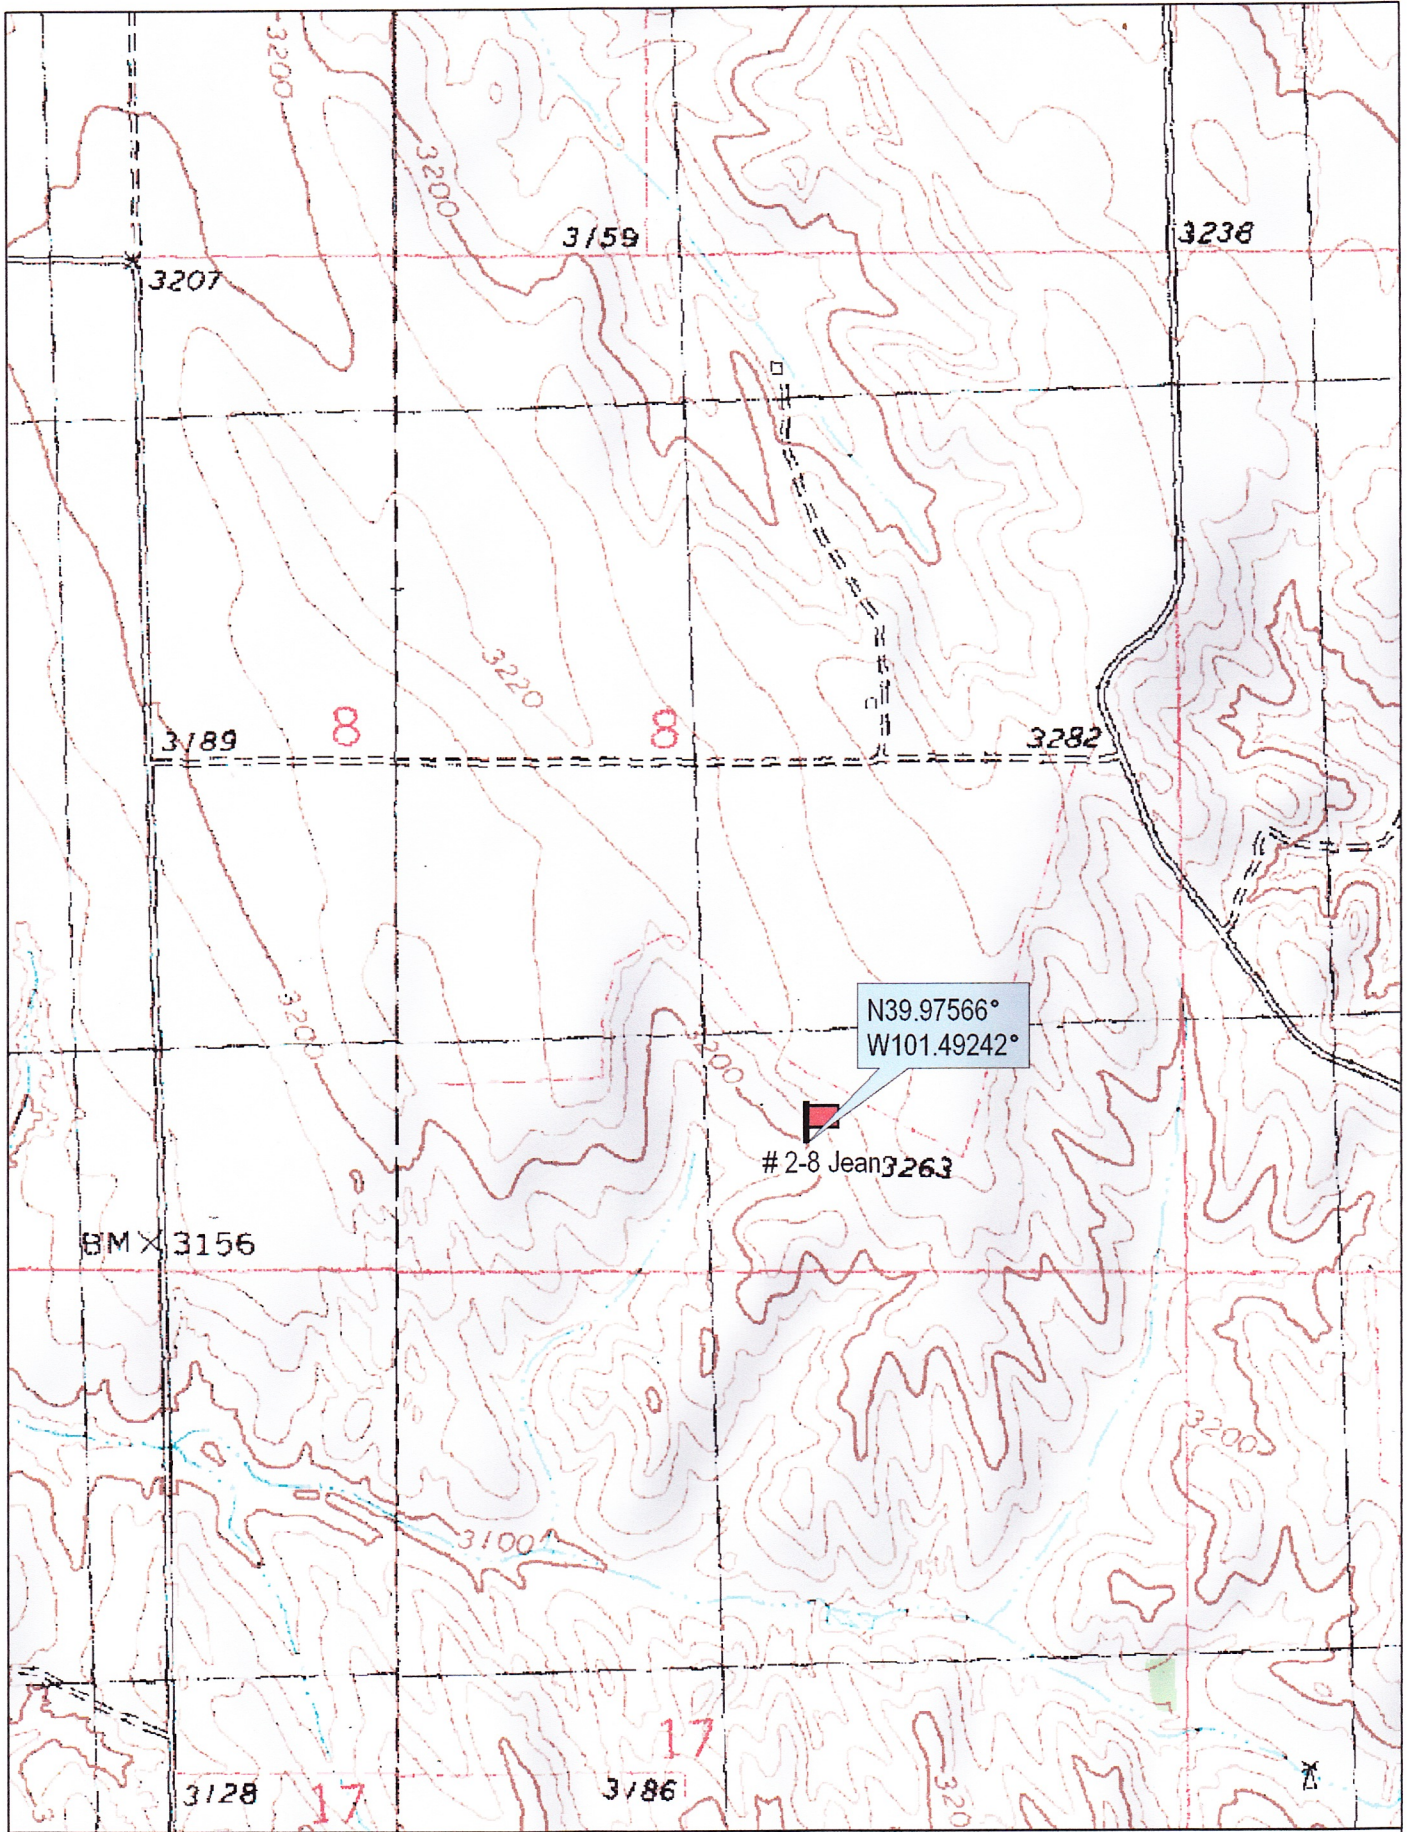


N39.97566°  
W101.49242°

# 2-8 Jean 3263

BM X 3156

Scale 1 : 12,000  
1" = 1000 ft

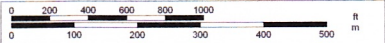

TN  
MN  
8.3°E



© 2002 DeLorme. 3-D TopoQuads®. Data copyright of content owner.  
www.delorme.com