



Fall & Associates

Stake and Elevation Service
719 W. 5th Street
P.O. Box 404
Concordia, KS. 66901
1-800-536-2821

Date 5-15-14

Invoice Number 0513142

MURFIN DRILLING

1-17

Ken

Operator

Number

Farm Name

Rawlins-KS

17

1s

35w

1270

~~1320~~ FNL 990'FWL

County-State

S

T

R

Location


Murfin Drilling
250 N. Water
Suite 300
Wichita, KS. 67202


Elevation 3174 Gr.

Ordered By: Shauna

Moved location 50' North to better location.

Scale 1"=1000'

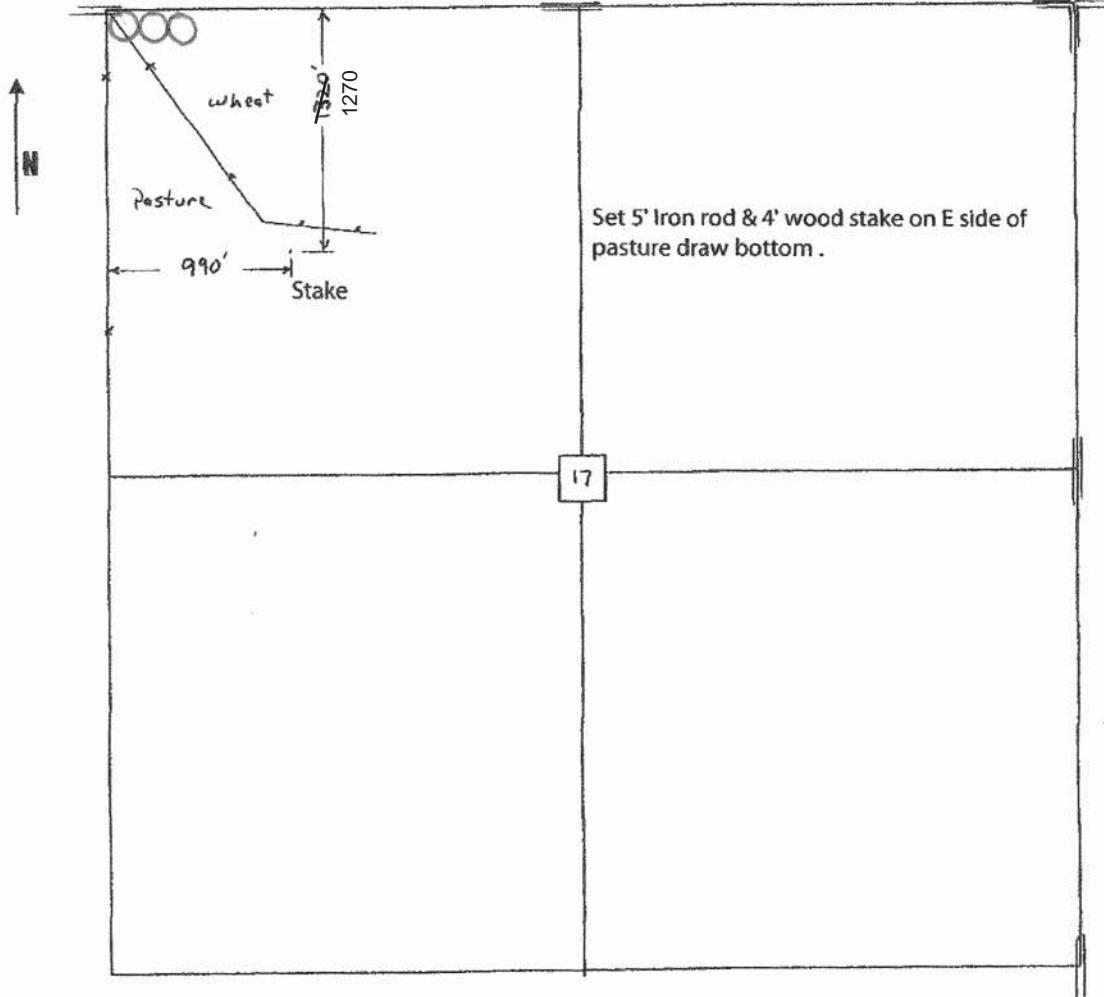

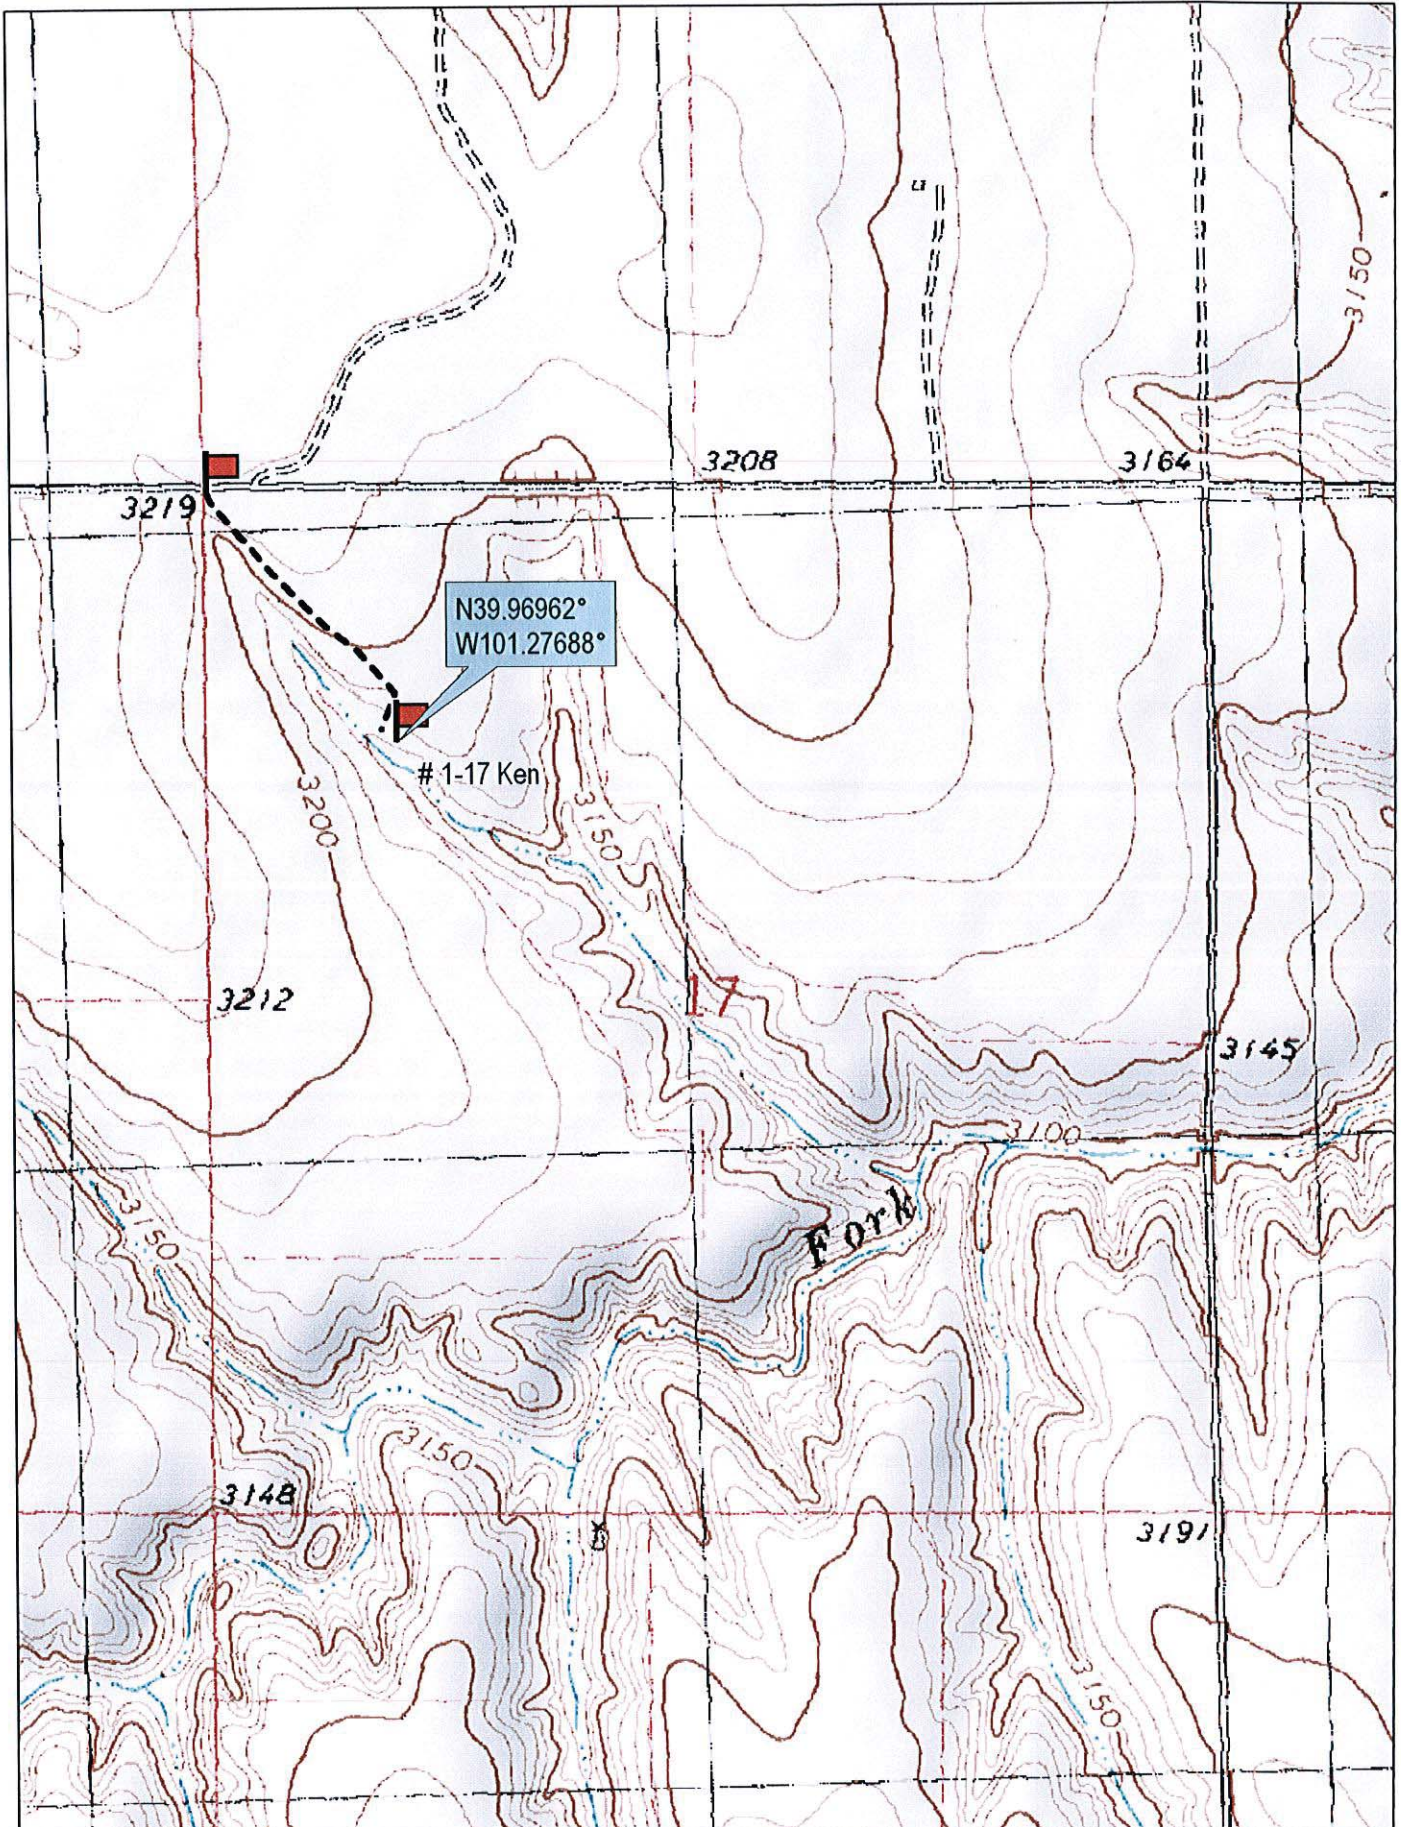

N39.96962°
W101.27688°

1-17 Ken

Fork



© 2002 DeLorme. 3-D TopoQuads ©. Data copyright of content owner.
www.delorme.com

Scale 1 : 12,000
1" = 1000 ft

