



Fall & Associates
 Stake and Elevation Service
 719 W. 5th Street
 P.O. Box 404
 Concordia, KS. 66901
 1-800-536-2621

Date 4-1-14

Invoice Number 0328141

MURFIN DRILLING
 Operator

2-17
 Number

Jones 'A'
 Farm Name

Cheyenne-KS
 County-State

17 1s 37w
 S T R


660'FNL 660'FEL
 Location


Elevation 3192 Gr.

Ordered By: Shauna

Mufin Drilling
 250 N. Water
 Suite 300
 Wichita, KS. 67202

Scale 1" = 1000'

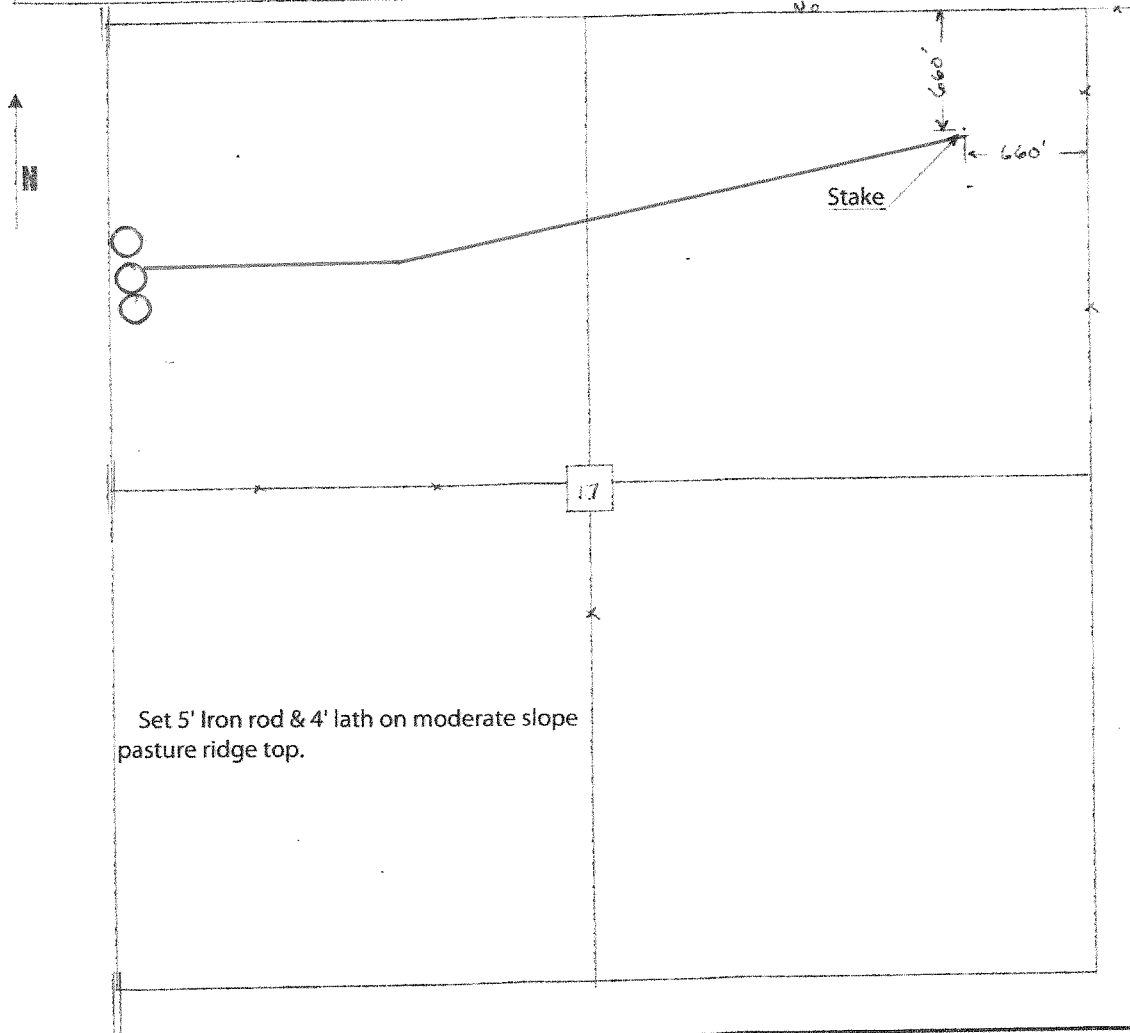

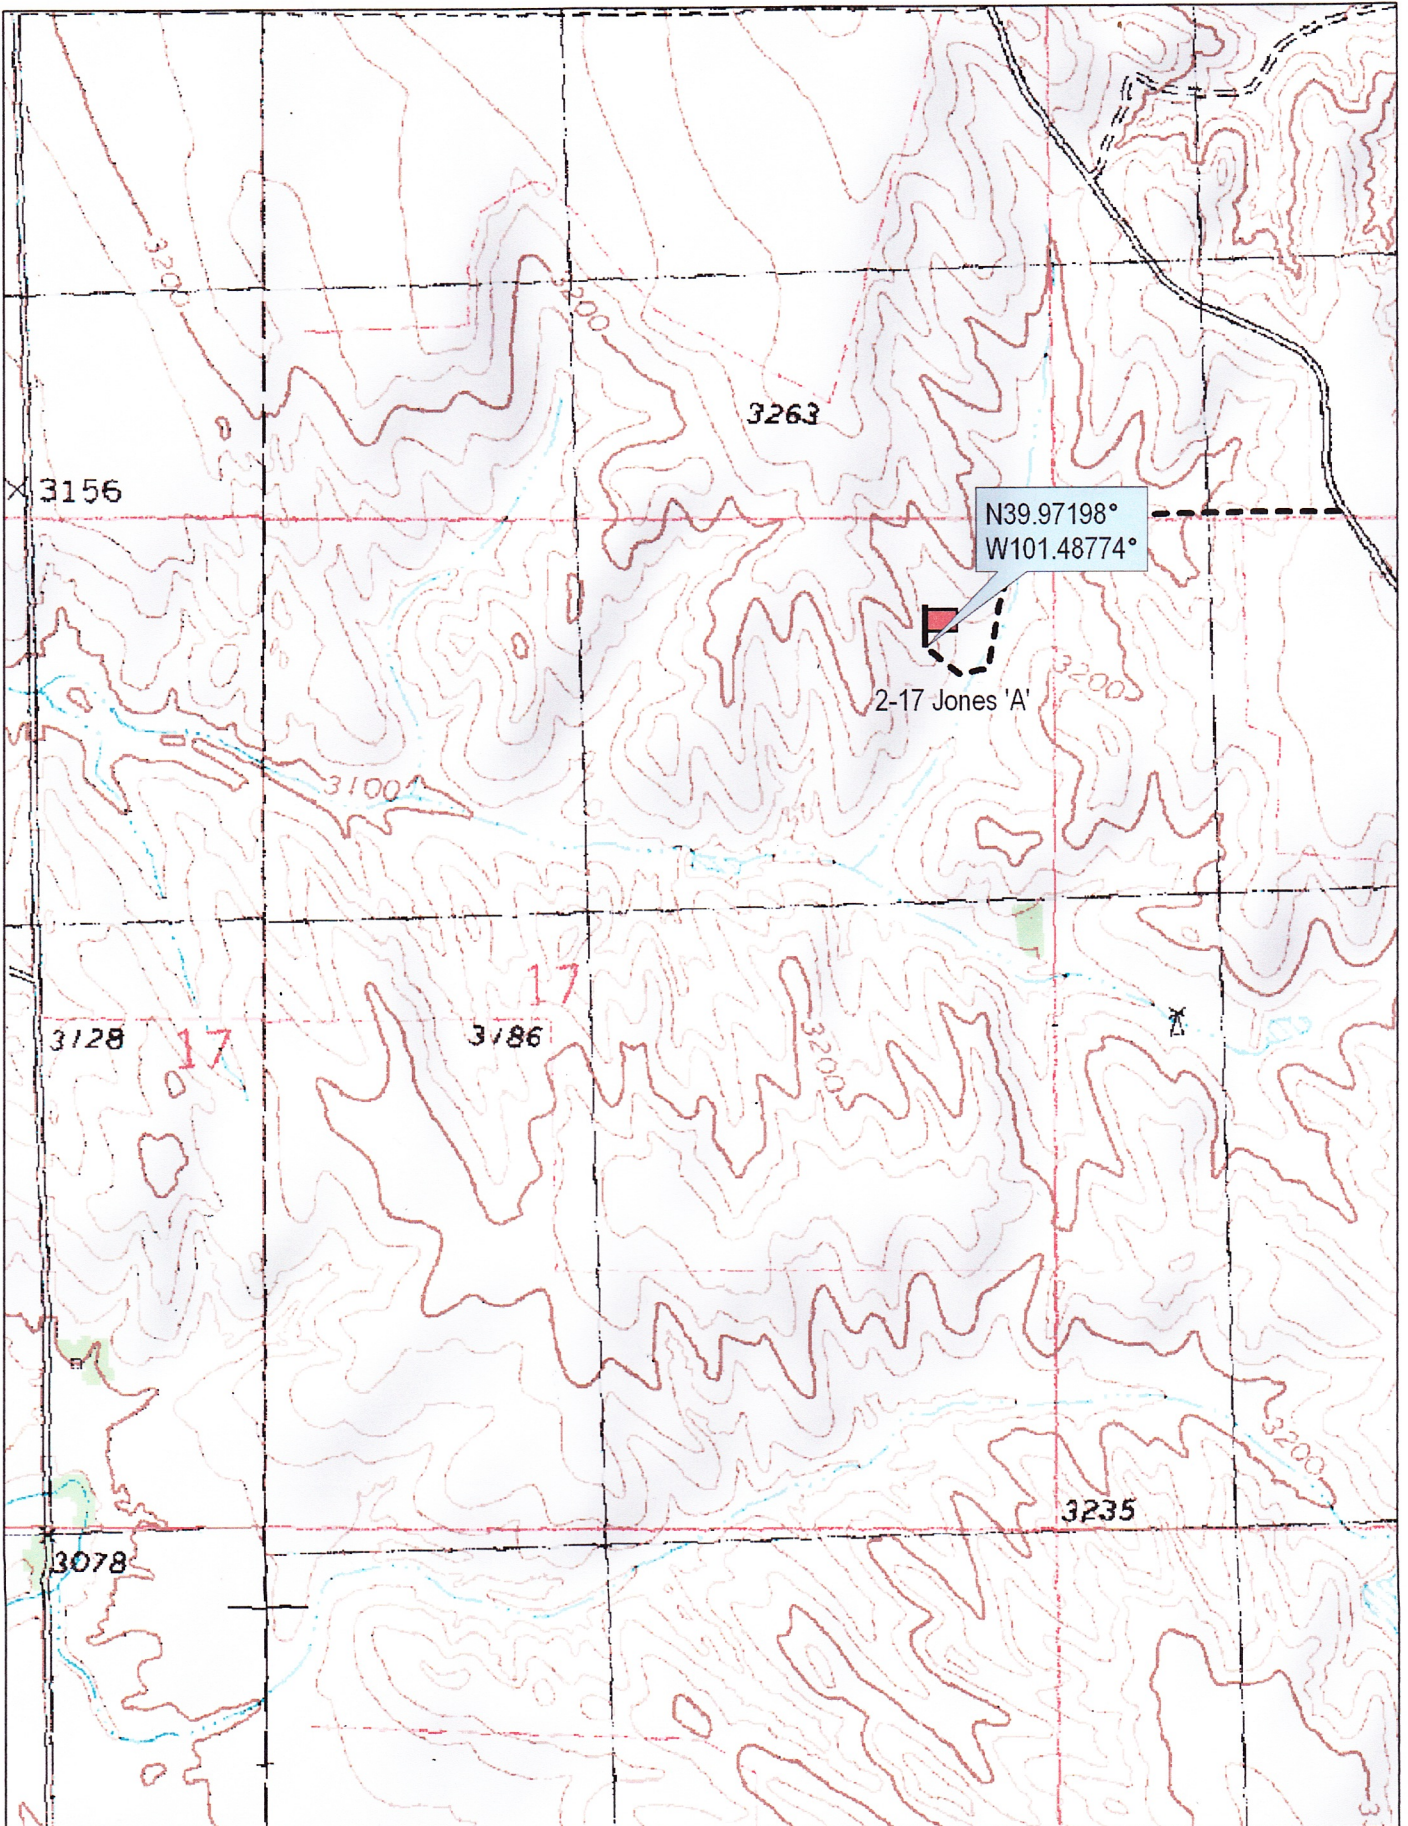

© 2002 DeLorme. 3-D TopoQuads ©. Data copyright of content owner.
www.delorme.com

Scale 1 : 12,000
1" = 1000 ft

